


FAP NO.	SECTION	COUNTY	TOTAL SHEETS	SHEET NO.
345	00-00086-00-TL	DUPAGE	58	32
STA.		TO STA.		
FED. ROAD DISTRICT		ILLINOIS	FED. AID PROJECT	
CONTRACT NO. 83794				

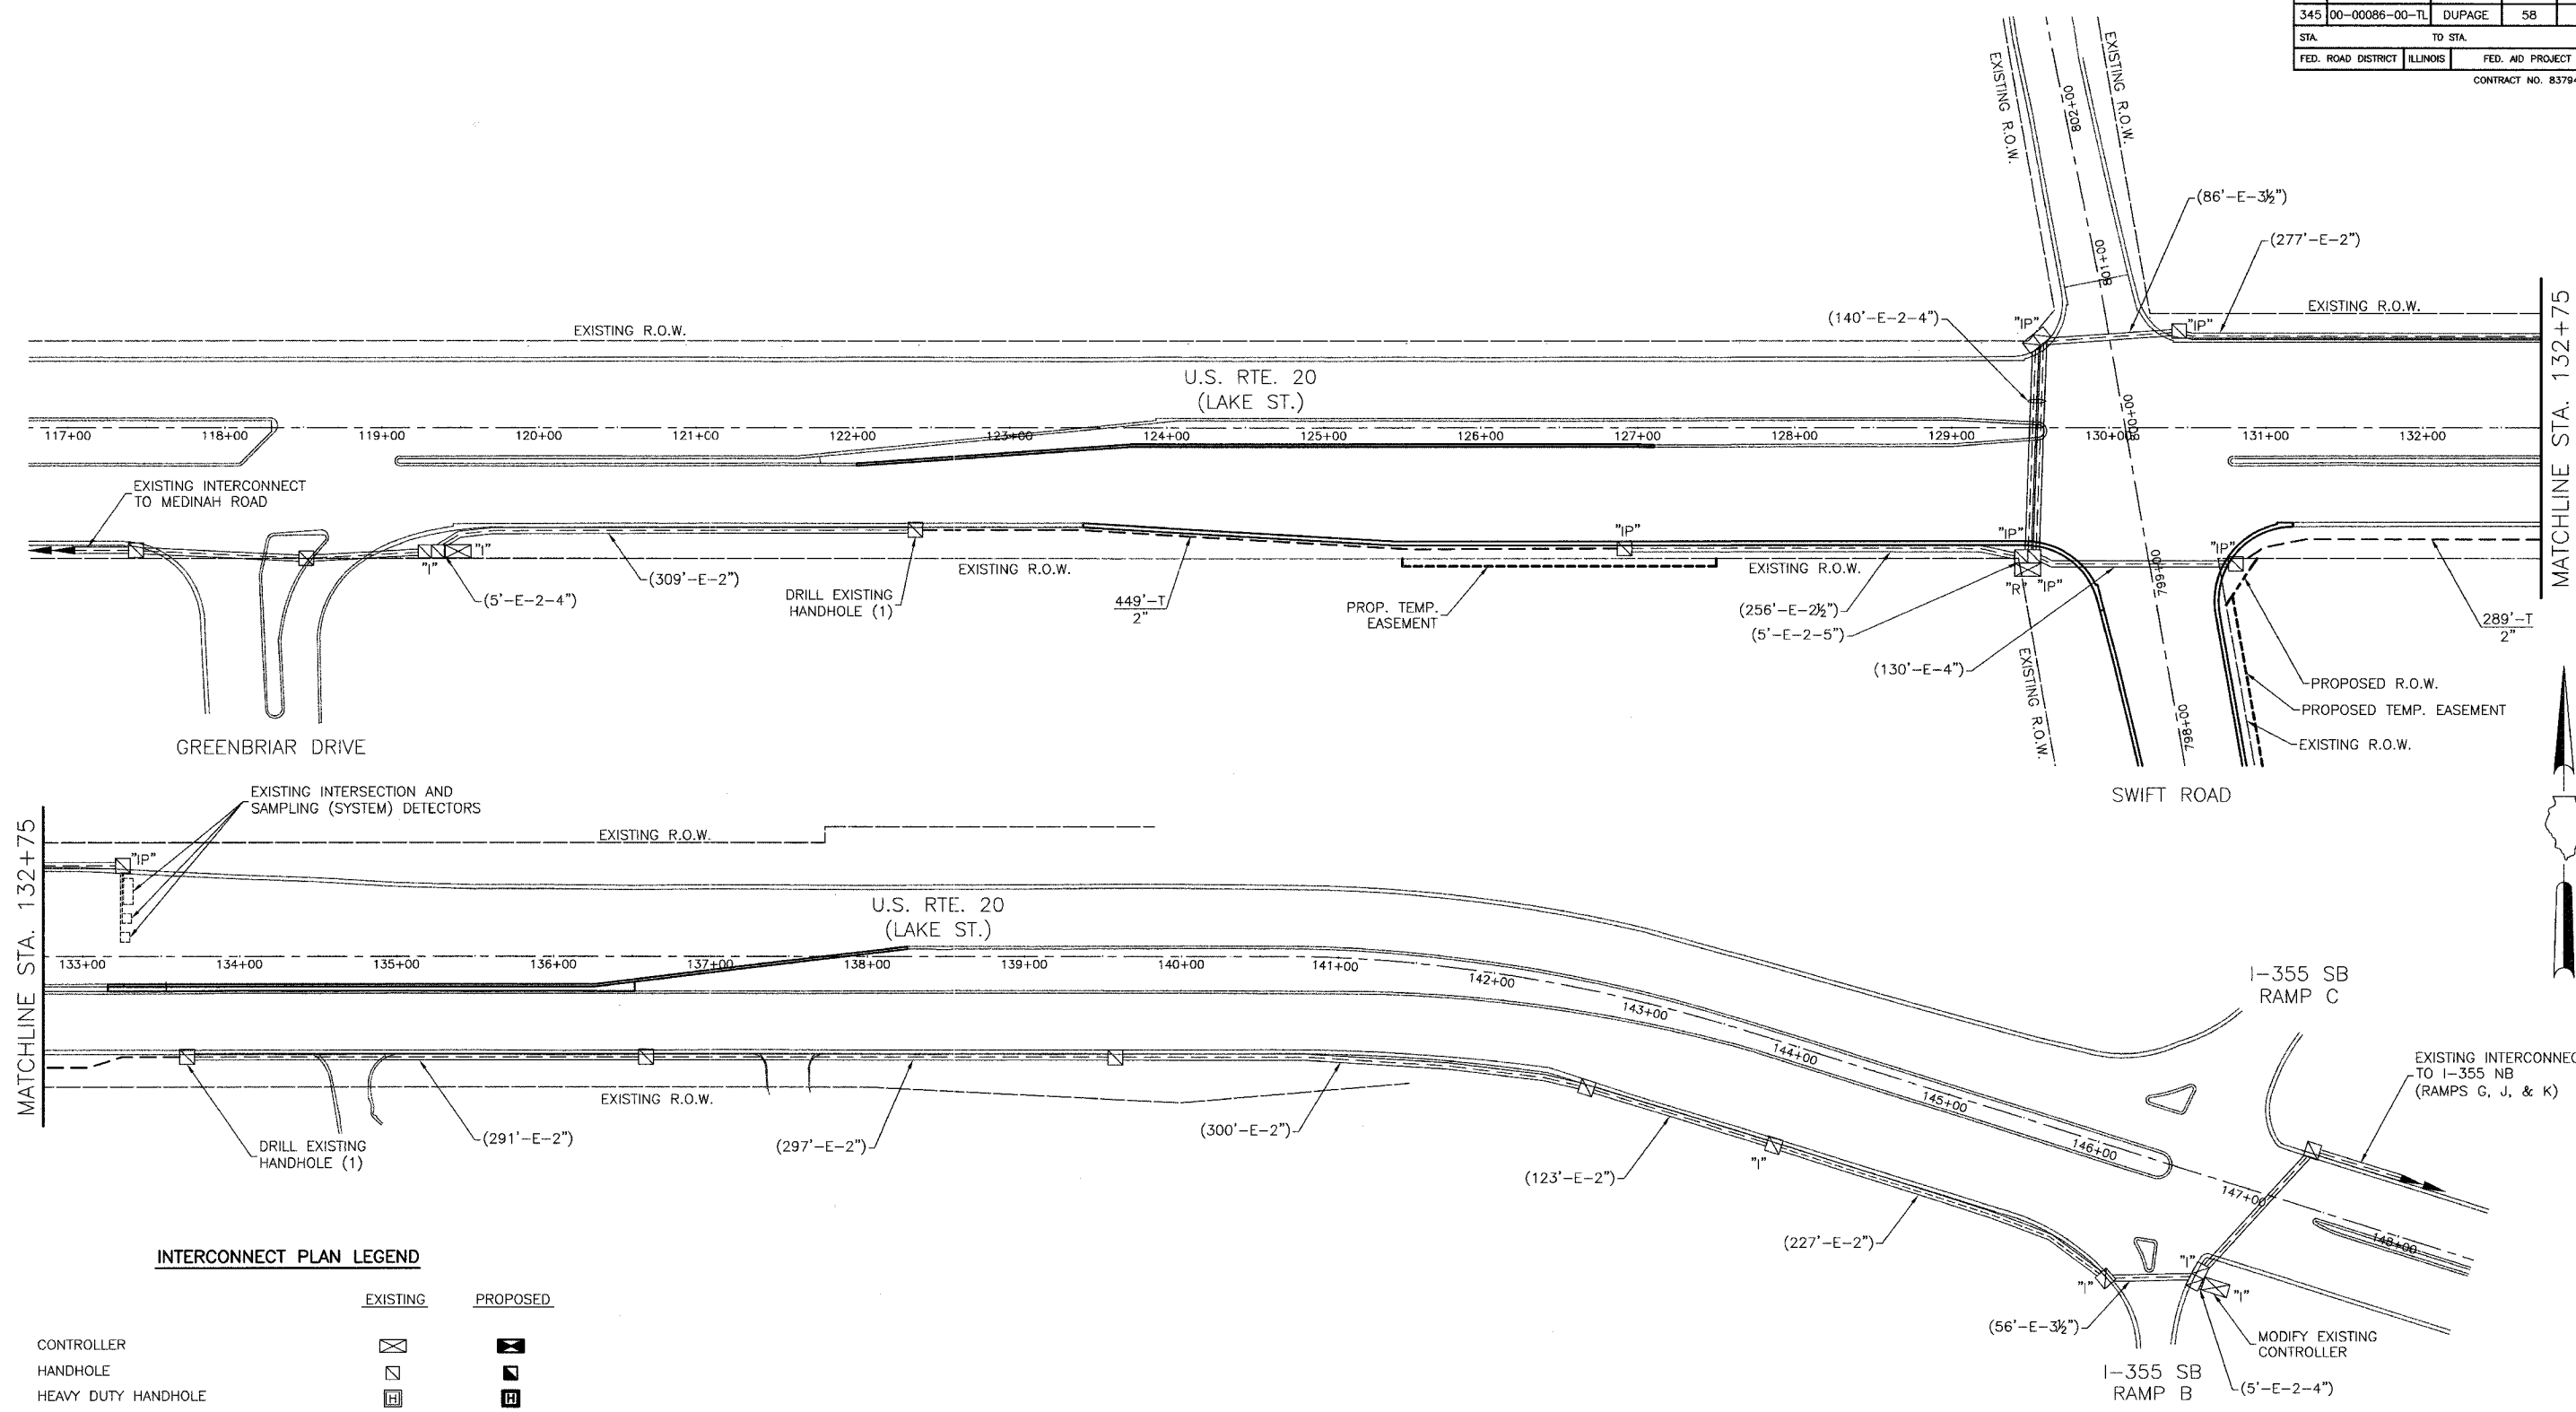

MATCHLINE STA. 132+75

MATCHLINE STA. 132+75

INTERCONNECT PLAN LEGEND

	EXISTING	PROPOSED
CONTROLLER		
HANDHOLE		
HEAVY DUTY HANDHOLE		
DOUBLE HANDHOLE		
G.S. CONDUIT IN TRENCH OR PUSHED		
DETECTOR LOOP		
COMMON TRENCH		
UNIT DUCT		
SYSTEM		
INTERSECTION		
RELOCATED CONTROLLER		

THE TRAFFIC SIGNAL CONTROL EQUIPMENT FOR THIS PROJECT SHALL BE "ECONOLITE" BRAND TO MATCH THE EXISTING ADJACENT SYSTEM.

REVISIONS	
NAME	DATE

VILLAGE OF ADDISON

TRAFFIC SIGNAL INTERCONNECT PLAN

U.S. RTE. 20 (LAKE ST.)
GREENBRIAR DR. TO I-355 (RAMPS B & C)

SCALE: 1"=50'

DATE: 4/1/2005

DRAWN BY: BRD
DESIGNED BY: BRD
CHECKED BY: KMM