


FW REV.	SECTION	COUNTY	TOTAL SHEETS	SHEET NO.
345	00-00086-00-TL	DUPAGE	58	41
FED. ROAD DISTRICT		ILLINOIS	FED. AID PROJECT	
CONTRACT NO. 83794				

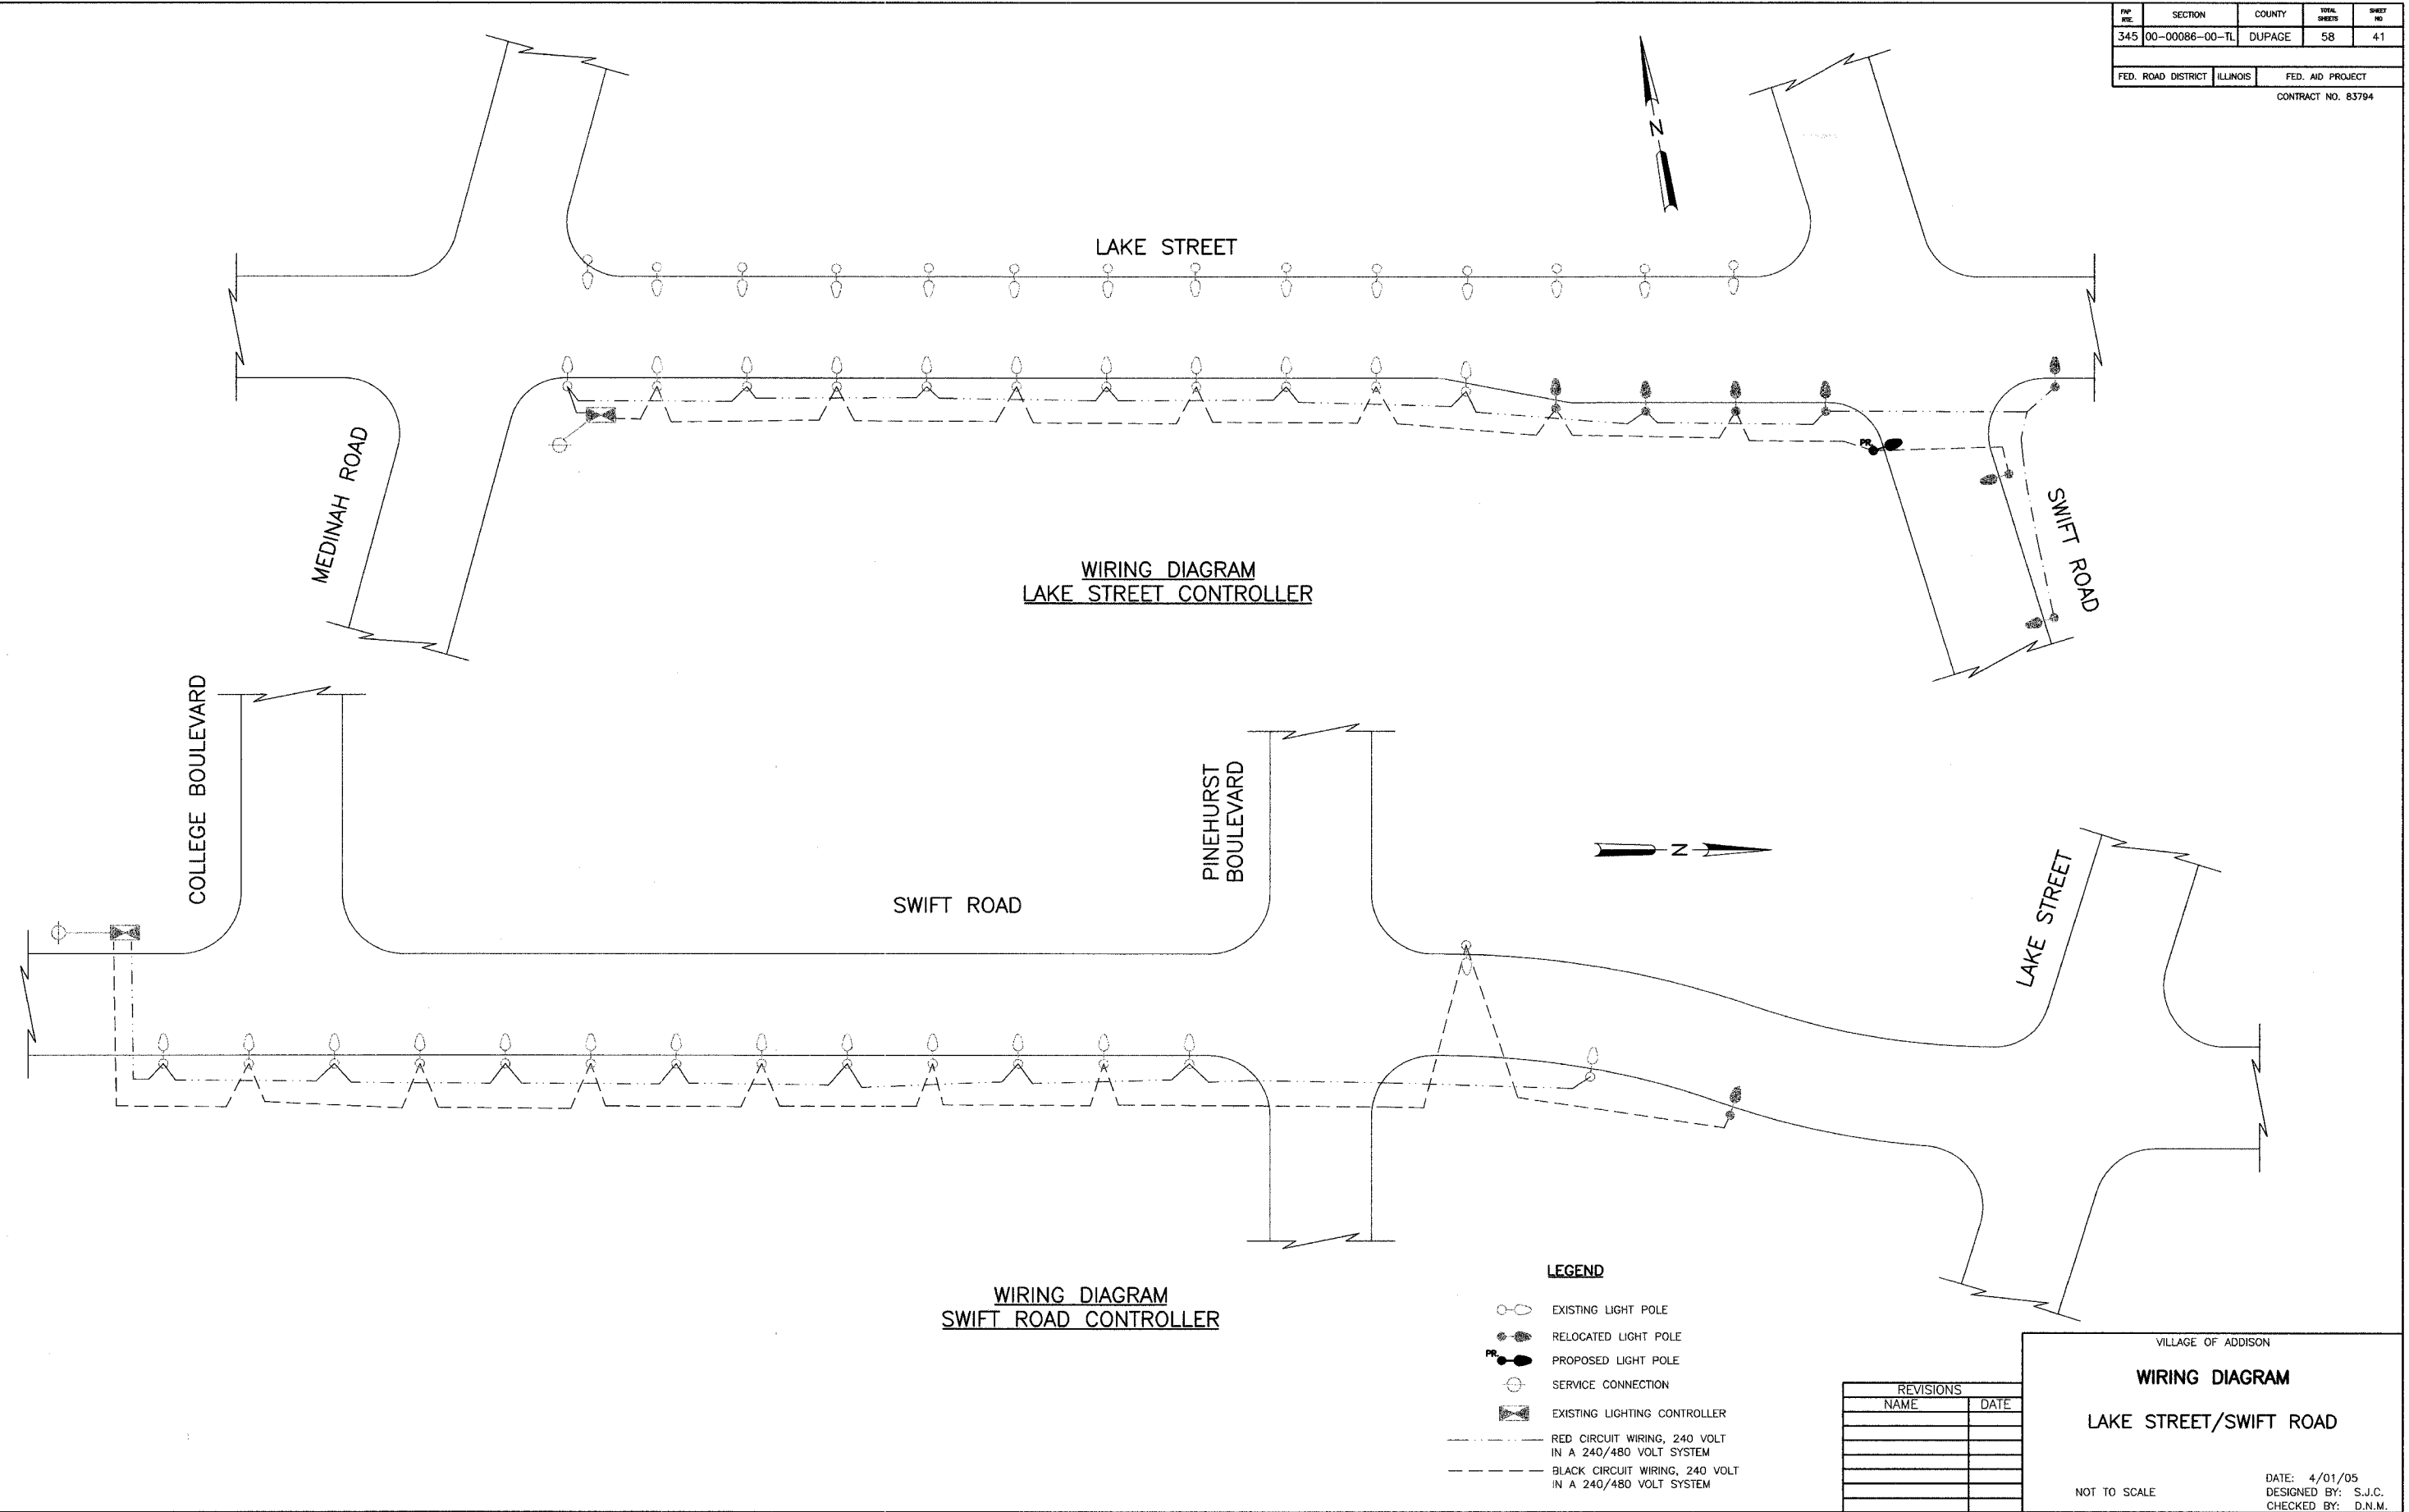

**WIRING DIAGRAM
LAKE STREET CONTROLLER**

**WIRING DIAGRAM
SWIFT ROAD CONTROLLER**

LEGEND

- ○ EXISTING LIGHT POLE
- ● RELOCATED LIGHT POLE
- ● PROPOSED LIGHT POLE
- ○ SERVICE CONNECTION
- ⊠ EXISTING LIGHTING CONTROLLER
- RED CIRCUIT WIRING, 240 VOLT IN A 240/480 VOLT SYSTEM
- - - BLACK CIRCUIT WIRING, 240 VOLT IN A 240/480 VOLT SYSTEM

REVISIONS	
NAME	DATE

VILLAGE OF ADDISON

**WIRING DIAGRAM
LAKE STREET/SWIFT ROAD**

NOT TO SCALE

DATE: 4/01/05
DESIGNED BY: S.J.C.
CHECKED BY: D.N.M.