



|                       |                |                  |                  |           |
|-----------------------|----------------|------------------|------------------|-----------|
| F.A.U. RTE.           | SECTION        | COUNTY           | TOTAL SHEETS     | SHEET NO. |
| 1195                  | 05-00064-00-RS | KANE             | 15               | 4         |
| STA. 00+15.86         |                | TO STA. 29+03.08 |                  |           |
| FED. ROAD DIST. NO.   |                | ILLINOIS         | FED. AID PROJECT |           |
| CONTRACT NUMBER 83795 |                |                  |                  |           |

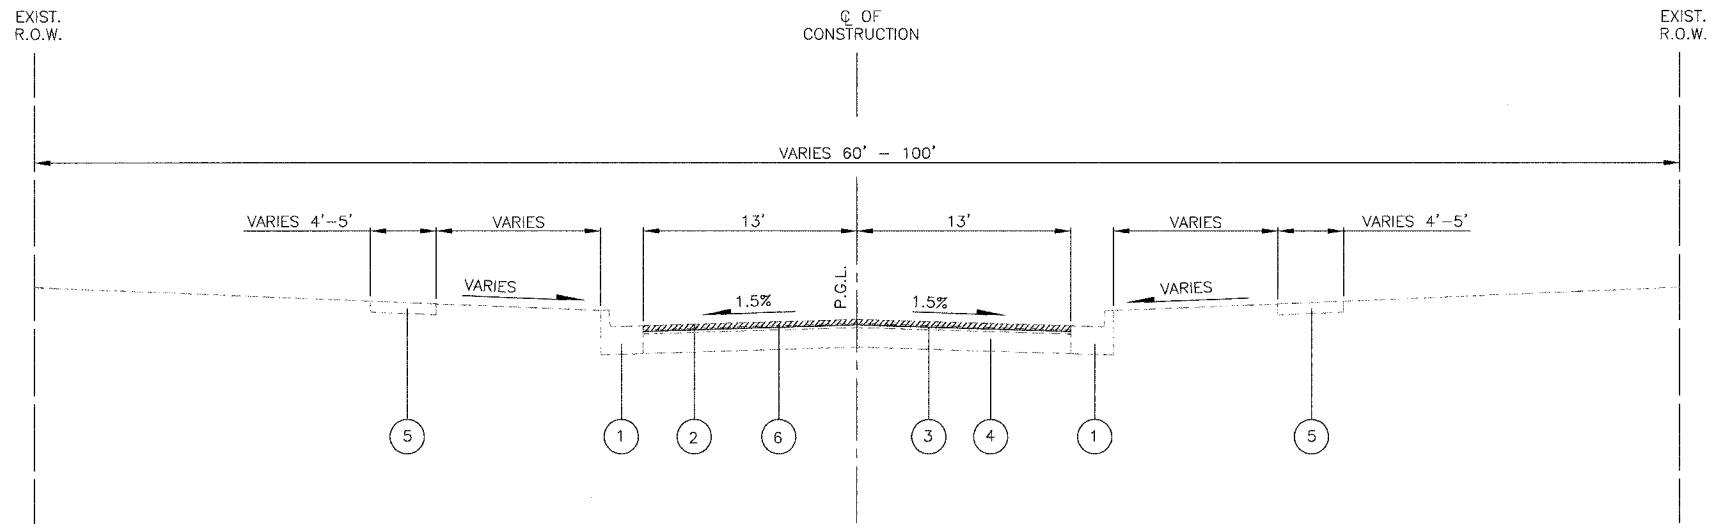

PINE STREET EXISTING TYPICAL SECTION  
STA. 00+15.86 TO STA. 29+03.08

- ① EXISTING COMBINATION CONCRETE CURB & GUTTER, TYPE B-6.24
- ② EXISTING BITUMINOUS CONCRETE SURFACE COURSE - 1 1/2"
- ③ EXISTING BITUMINOUS CONCRETE BINDER COURSE - 1 1/2"
- ④ EXISTING BITUMINOUS BASE COURSE - 7"
- ⑤ EXISTING PORTLAND CEMENT CONCRETE SIDEWALK
- ⑥ BITUMINOUS SURFACE REMOVAL - 2"
- ⑦ 1 1/2" BITUMINOUS CONCRETE SURFACE COURSE SUPERPAVE, MIX "D", N50
- ⑧ 3/4" TO 1 1/2" POLYMERIZED LEVELING BINDER (MACHINE METHOD), SUPERPAVE, IL-4.75, N50

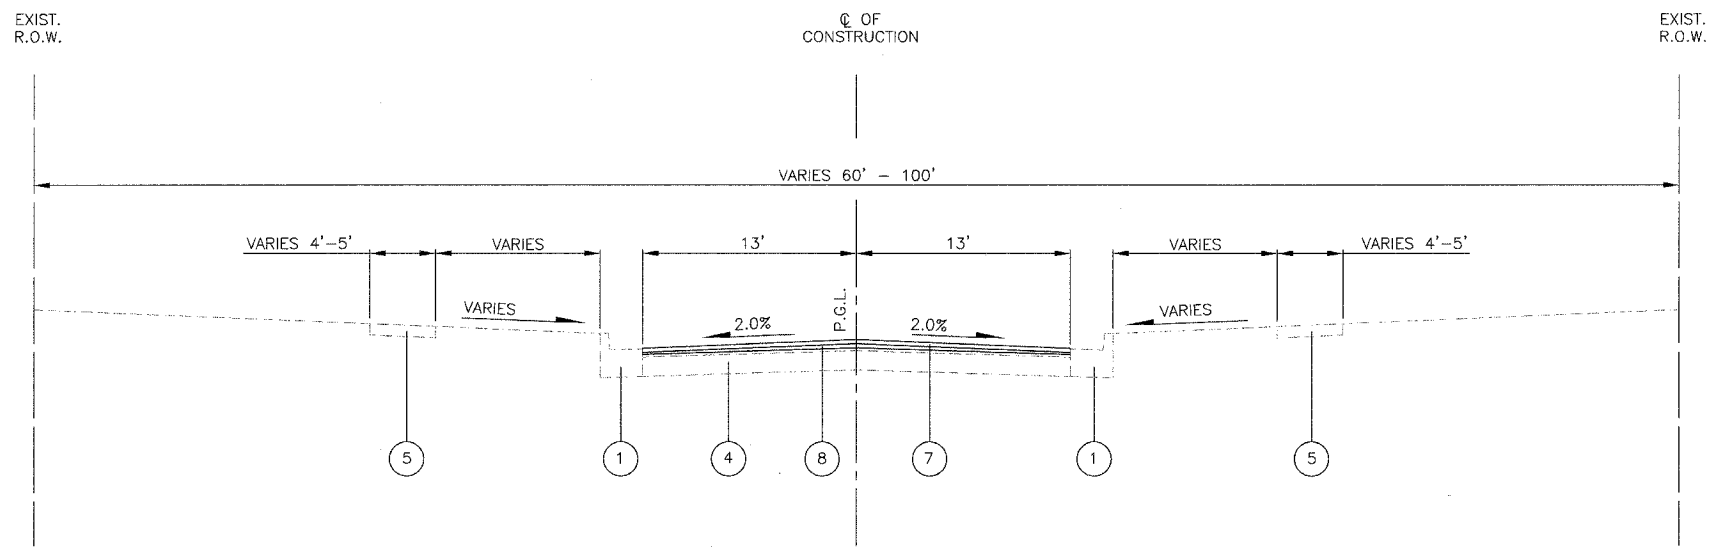

PINE STREET PROPOSED TYPICAL SECTION  
STA. 00+15.86 TO STA. 29+03.08

| BITUMINOUS MIXTURE REQUIREMENTS                                       |                  |               |           |
|---|------------------|---------------|-----------|
| PAY ITEM  | AC TYPE          | VOIDS         | MAX RAP % |
| BITUMINOUS CONCRETE SURFACE COURSE, SUPERPAVE, MIX D, N 50            | PG 64-22         | 4% @ 50 GYR   | 15        |
| POLYMERIZED LEVELING BINDER (MACHINE METHOD), SUPERPAVE, IL-4.75, N50 | SBS/SBR PG 76-28 | 2.5% @ 50 GYR | 0         |
| CLASS D PATCH, SPECIAL, 10 INCH                                       | PG 64-22         | 4% @ 70 GYR   | 15        |

\*\*THE UNIT WEIGHT USED TO CALCULATE ALL BITUMINOUS SURFACE MIXTURE IS 112 LBS/SQ YD/IN

| REVISIONS |      |
|-----------|------|
| NAME      | DATE |
|           |      |
|           |      |
ILLINOIS DEPARTMENT OF TRANSPORTATION  
**CITY OF BATAVIA**  
**PINE STREET**  
TYPICAL SECTIONS

DATE: 4/12/05  
DESIGNED BY: KRY  
CHECKED BY: NAB