



| | | | | |
|-----------------------|----------------|------------------|--------------|------------------|
| F.A.U. RTE. | SECTION | COUNTY | TOTAL SHEETS | SHEET NO. |
| 1195 | 05-00064-00-RS | KANE | 15 | 7 |
| STA. 22+00.00 | | TO STA. 29+03.08 | | |
| FED. ROAD DIST. NO. | | ILLINOIS | | FED. AID PROJECT |
| CONTRACT NUMBER 83795 | | | | |

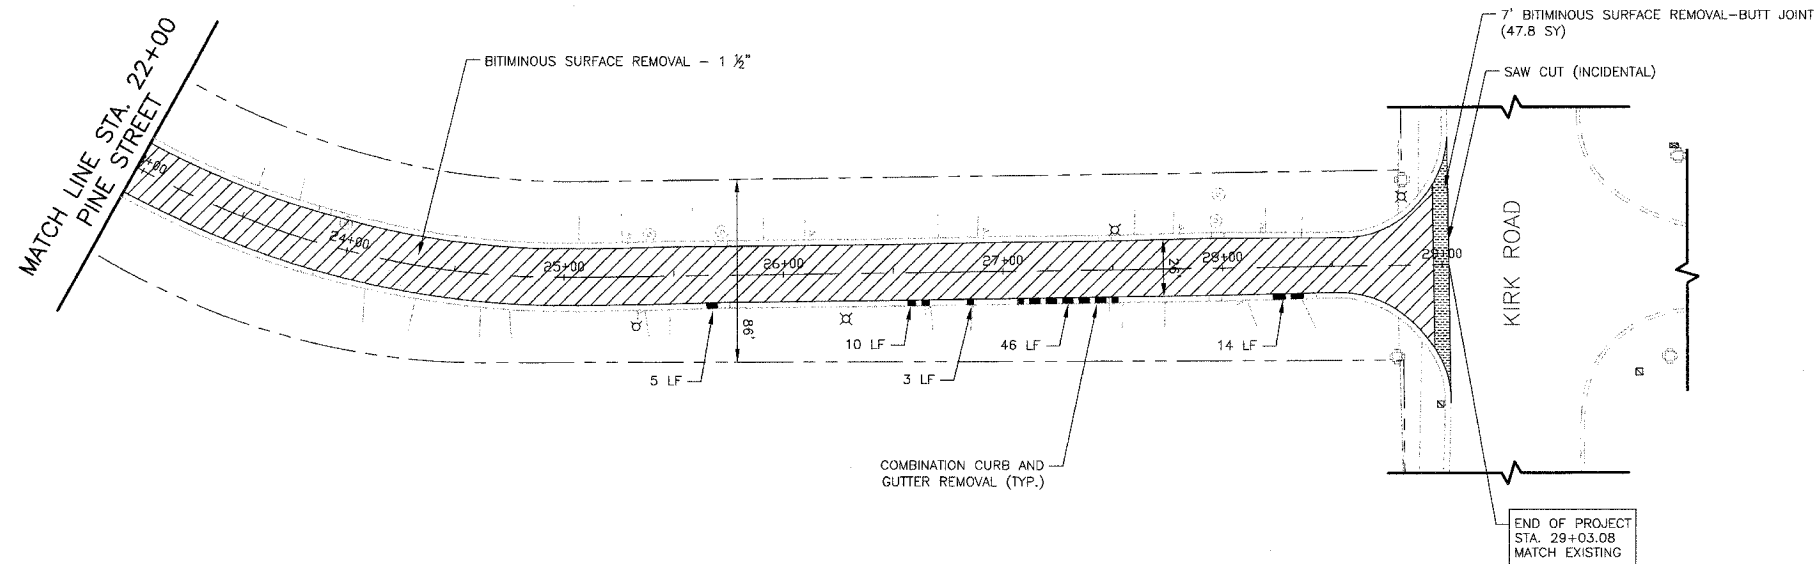

NOTE:
 -FOR ALL SIDE STREETS THE RESURFACING LIMITS ARE AT THE RADIUS RETURNS.
 -ALL EXISTING STREET RADII ARE 30'.


PINE STREET

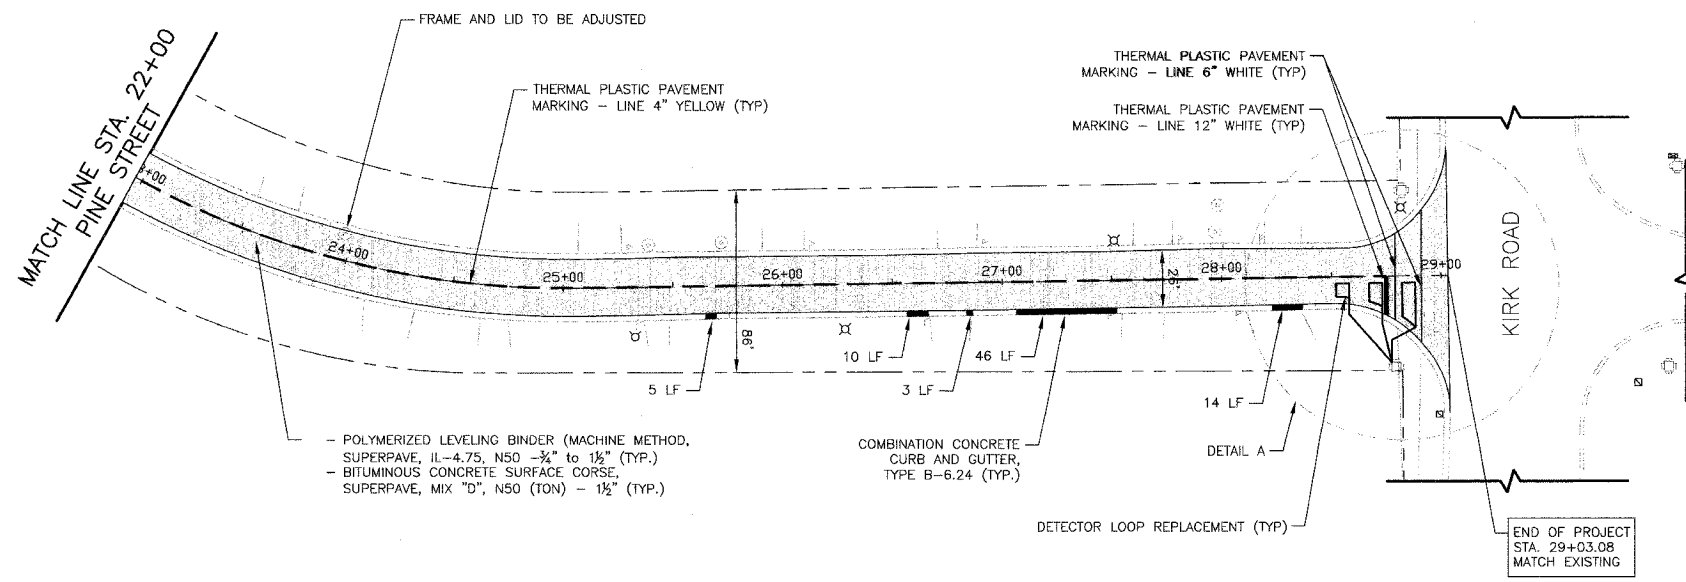

- POLYMERIZED LEVELING BINDER (MACHINE METHOD), SUPERPAVE, IL-4.75, N50 - 3/4" to 1 1/2" (TYP.)
 - BITUMINOUS CONCRETE SURFACE CORSE, SUPERPAVE, MIX "D", N50 (TON) - 1 1/2" (TYP.)

COMBINATION CONCRETE CURB AND GUTTER, TYPE B-6.24 (TYP.)

NOTE:
 -FOR ALL SIDE STREETS THE RESURFACING LIMITS ARE AT THE RADIUS RETURNS.
 -ALL EXISTING STREET RADII ARE 30'.

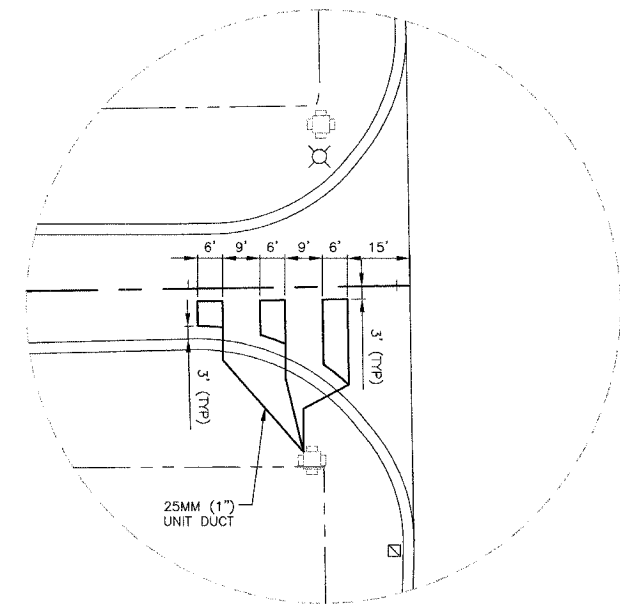


DETAIL A
N.T.S.

PINE STREET

| REVISIONS | |
|-----------|------|
| NAME | DATE |
| | |
| | |
| | |
| | |
| | |
| | |
| | |
| | |
| | |
| | |

ILLINOIS DEPARTMENT OF TRANSPORTATION
CITY OF BATAVIA
PINE STREET
ROADWAY PLANS
 STA. 22+00 TO STA. 29+03.08

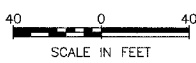

DATE: 4/12/05
 DESIGNED BY: KRY
 CHECKED BY: NAB

Drawn: [Name], Checked: [Name], Date: [Date]
 Project: [Project Name], Stationing: [Stationing]
 Scale: [Scale], Date: [Date]