


**MATCH LINE STATION 60+00
CONTINUED ON SHEET NO. 14**

PROPOSED IMPROVEMENT

**BEGIN PROJECT
MAPLE AVENUE
STATION 55+98**

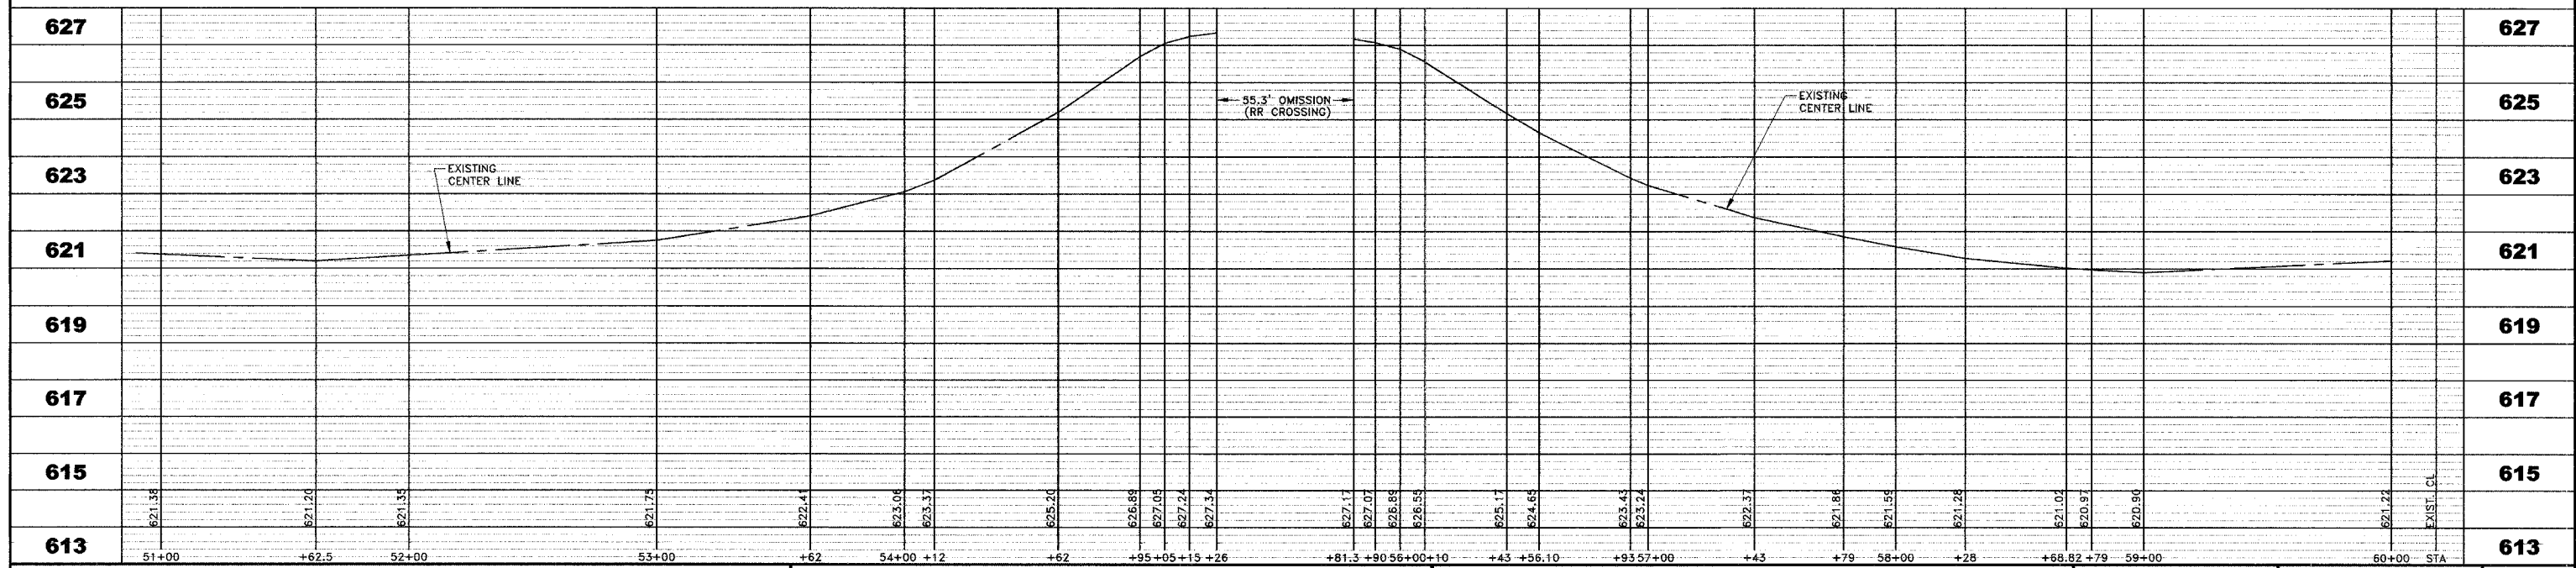

HANCOCK ENGINEERING

- ◆ Civil Engineers
- ◆ Municipal Consultants
- ◆ Established 1911

9933 Roosevelt Road
 Westchester, Illinois 60154-2780
 Phone: 708/865-0300
 Fax: 708/865-1212

**MAPLE AVENUE IMPROVEMENTS
VILLAGE OF BROOKFIELD, ILLINOIS**

**MAPLE AVENUE
PAVING IMPROVEMENTS**

SCALE: 1"=30'H. & 1"=2'V. SHEET NO. 13 OF 34

DRAWN BY: LEV/DMM/MK
 BOOK NO.: 997/BP/LS
 DATE: 4-12-05
 E.H.E. NO.: 125-04-25005

REVISION: _____