



EXISTING TOPOGRAPHY

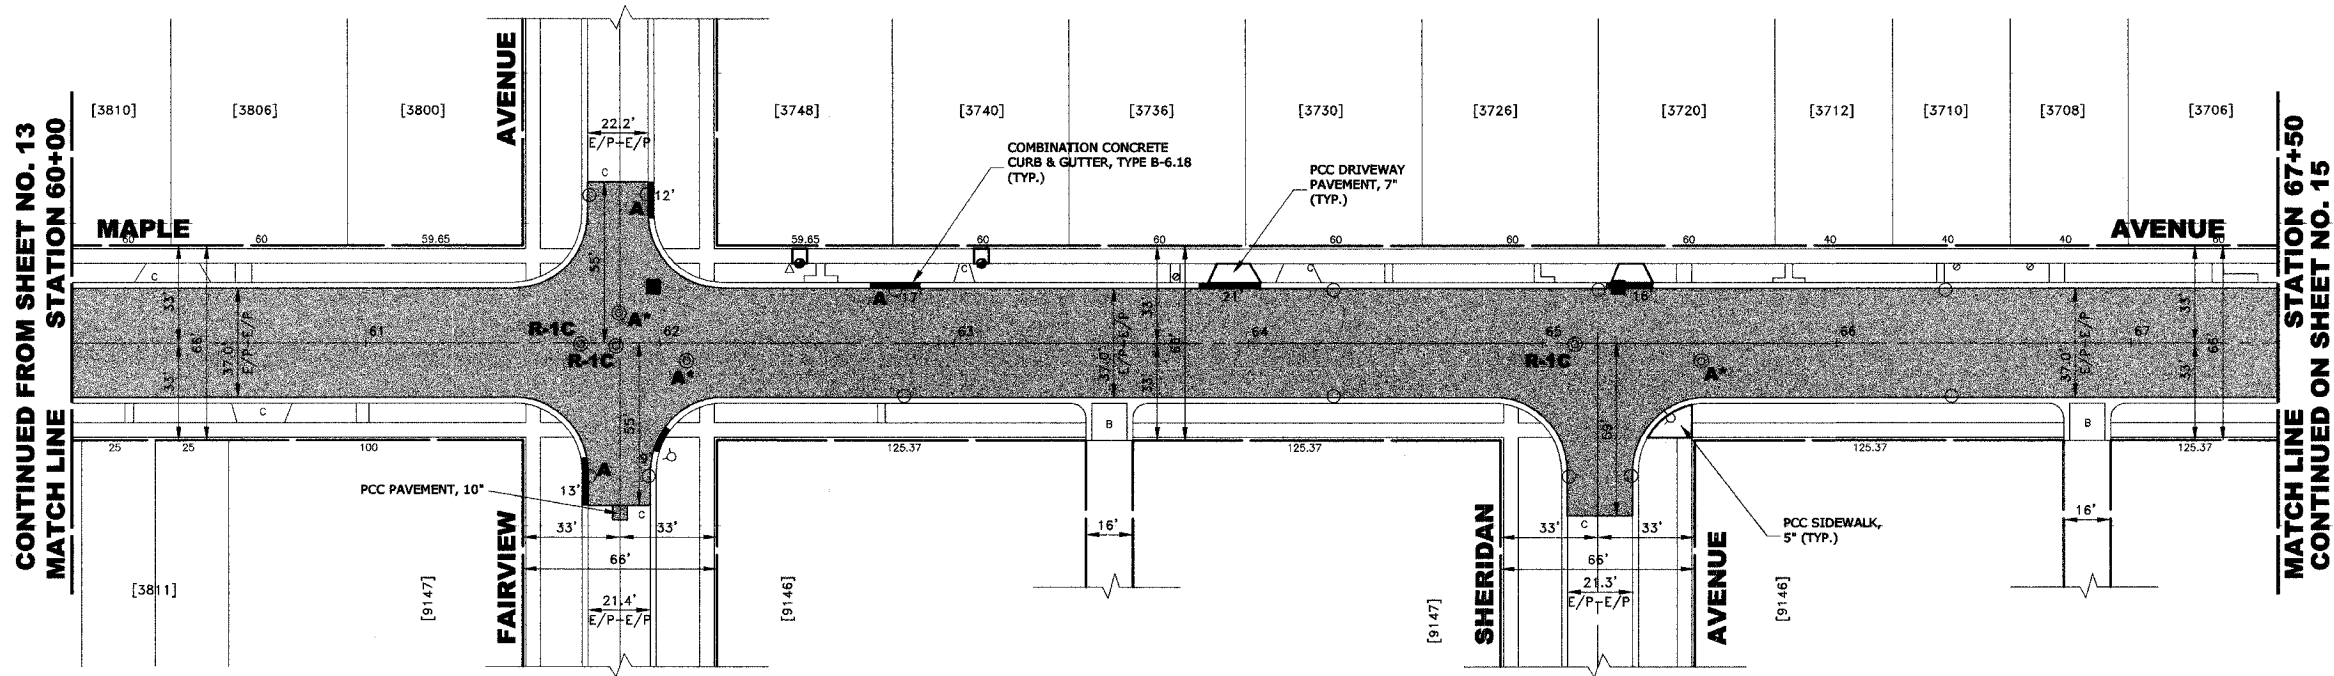

PROPOSED IMPROVEMENT

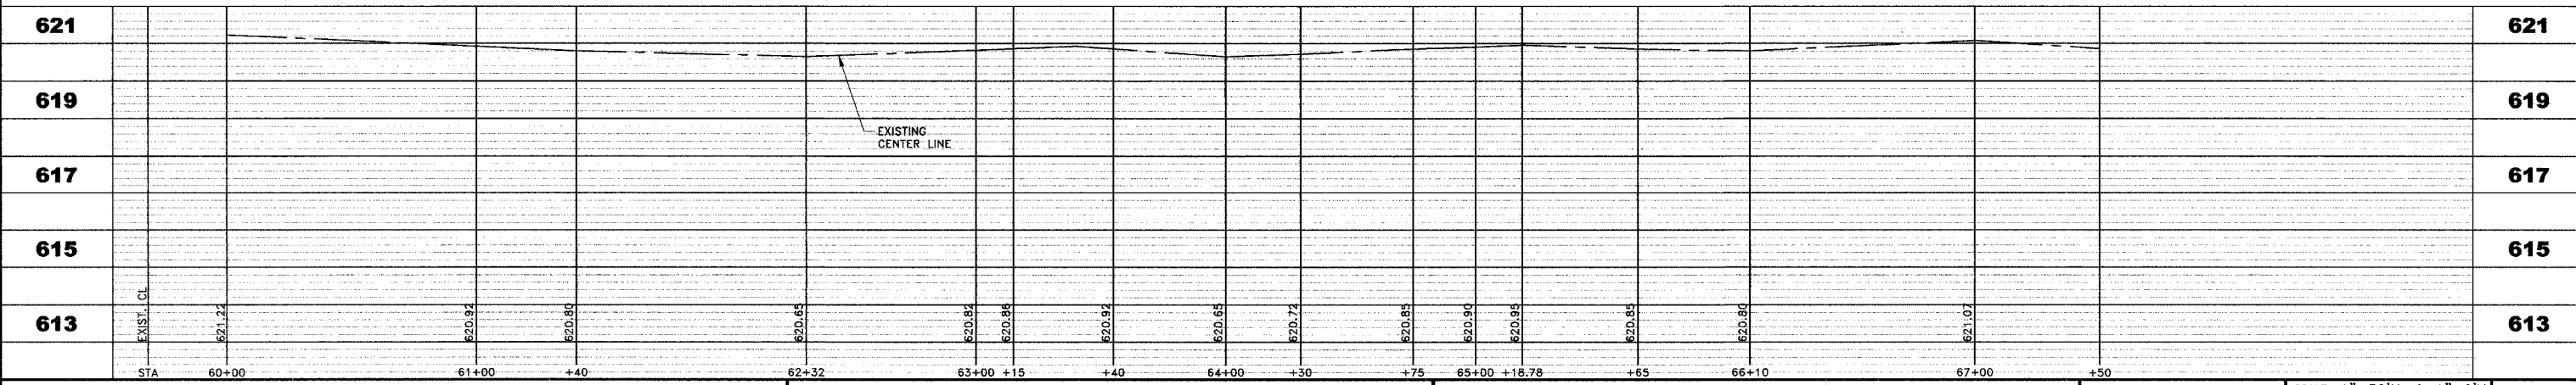

HANCOCK ENGINEERING

- ◆ Civil Engineers
- ◆ Municipal Consultants
- ◆ Established 1911

9933 Roosevelt Road
Westchester, Illinois 60154-2780
Phone: 708/865-0300
Fax: 708/865-1212

**MAPLE AVENUE IMPROVEMENTS
VILLAGE OF BROOKFIELD, ILLINOIS**

**MAPLE AVENUE
PAVING IMPROVEMENTS**

SCALE: 1"=30'H. & 1"=2'V

DRAWN BY: LEV/DMM/MK

BOOK NO.: 997/BP/LS

DATE: 4-12-05

E.H.E. NO.: 125-04-25005

REVISION:

SHEET **14** OF **34**