


FOR LEGEND, SEE SHEET NO. 5

FAU	SECTION	COUNTY	TOTAL SHEETS	SHEET NO.
2678	04-00167-00-RS	DUPAGE	21	6
STA. 39+00		TO STA. 62+26		
FED. ROAD DIST. NO. 7		ILLINOIS		FED. AID PROJECT
CONTRACT NO. 83798				

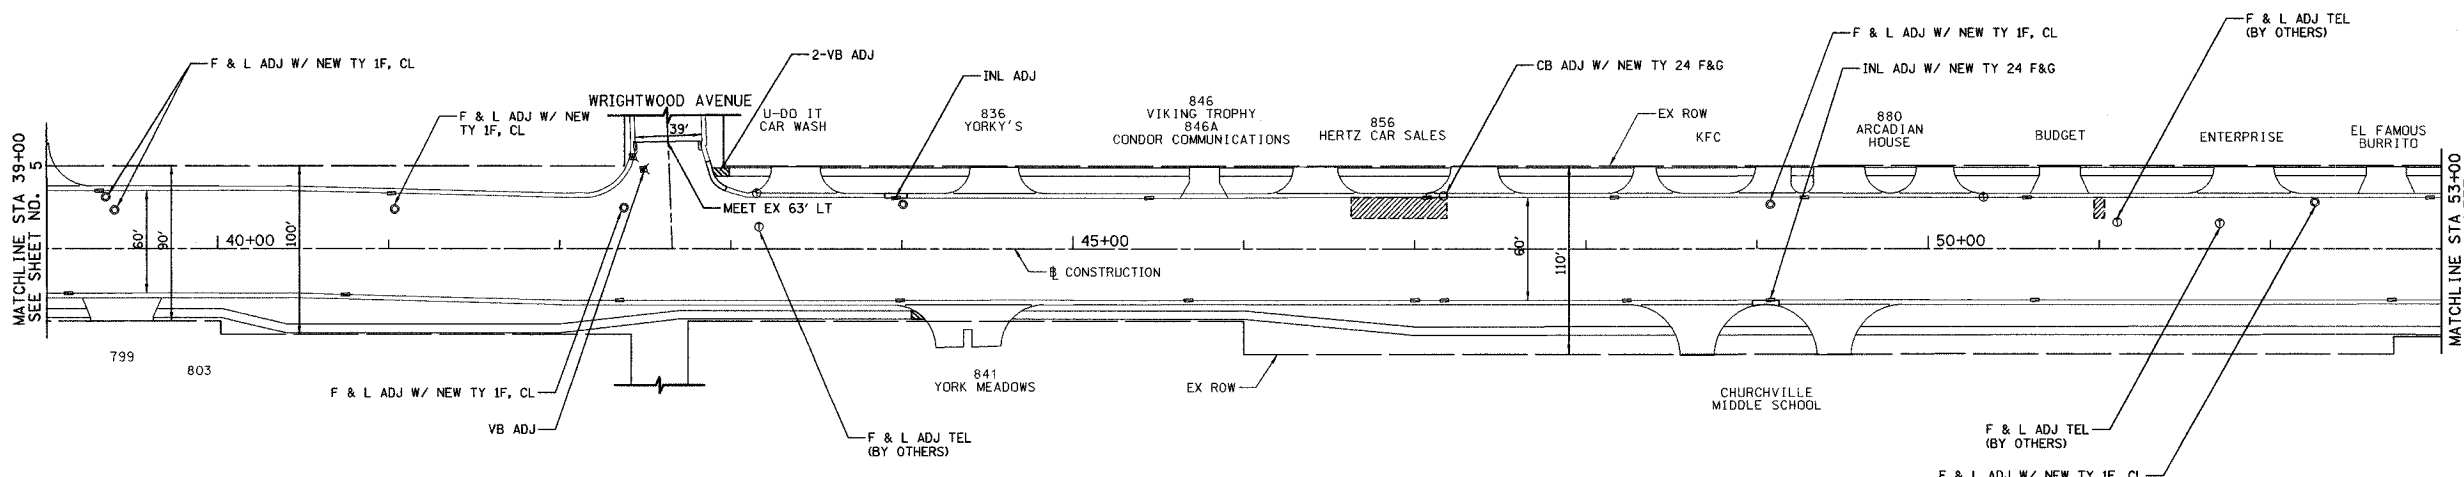

DATE	BY
DATE	BY
DATE	BY
DATE	BY
DATE	BY




**BENCHMARKS:**

TBM D - RR SPIKE IN THE 1ST POWER POLE NORTH OF 803 NORTH YORK ROAD.  
EL=682.66

TBM E - X CUT IN WEST BOLT OF THE 2ND FIRE HYDRANT NORTH OF WRIGHTWOOD AVENUE ON THE WEST SIDE OF YORK ROAD.  
EL=677.77

TBM F - X CUT IN WEST BOLT OF THE 2ND FIRE HYDRANT SOUTH OF DIVERSEY AVENUE ON THE WEST SIDE OF YORK ROAD.  
EL=678.94

DATE	BY
DATE	BY
DATE	BY
DATE	BY
DATE	BY

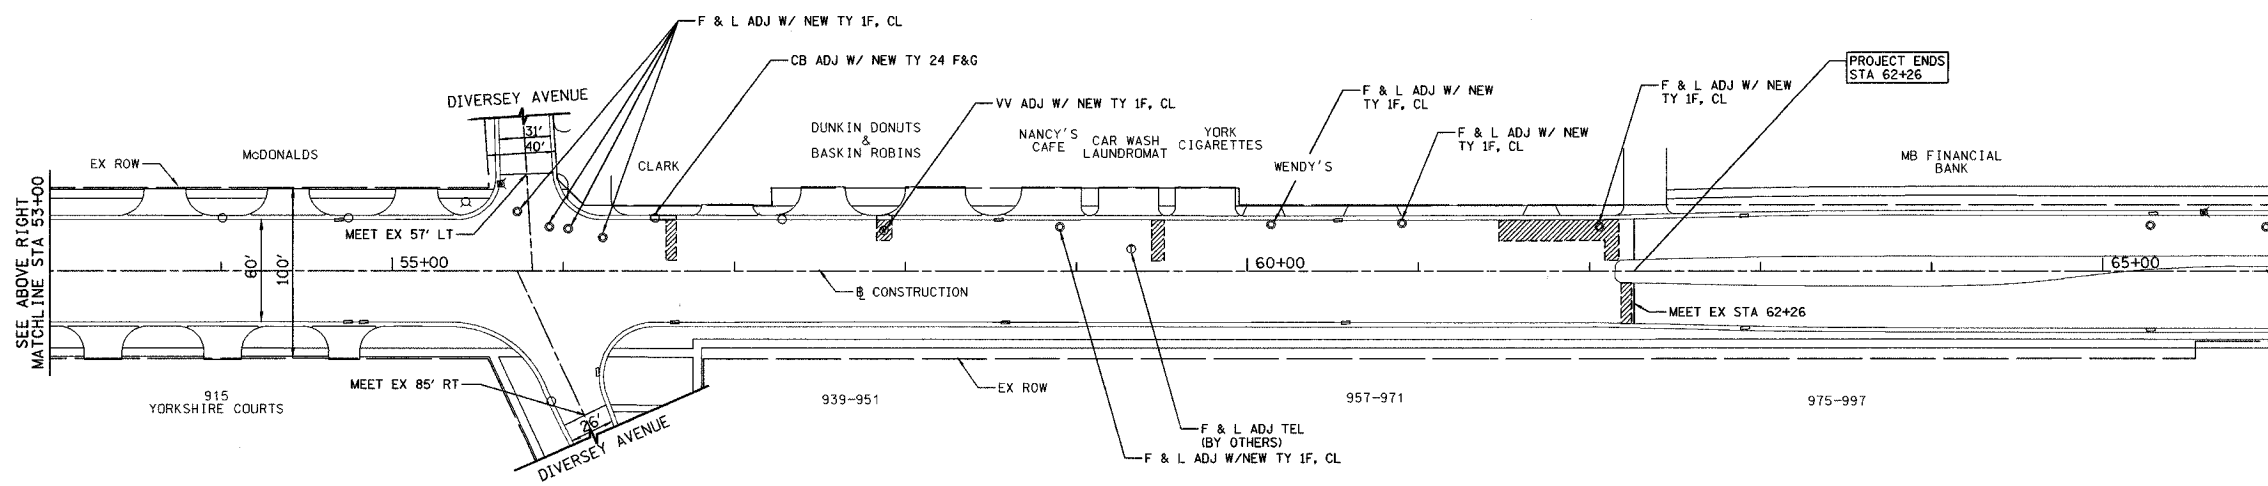

**BENCHMARKS:**

TBM G - X CUT IN NORTH BOLT OF THE FIRE HYDRANT ON THE NORTHEAST CORNER OF YORK ROAD AND DIVERSEY AVENUE.  
EL=678.90

TBM H - X CUT IN WEST BOLT OF THE 2ND FIRE HYDRANT SOUTH OF GRAND AVENUE ON THE WEST SIDE OF YORK ROAD.  
EL=679.00



REVISIONS	
NAME	DATE

ILLINOIS DEPARTMENT OF TRANSPORTATION

**PLAN**

YORK ROAD

STATION 39+00 TO STATION 62+26

HORIZ. 50

0 50

SCALE IN FEET

DATE 4-8-05

DRAWN BY MJG

CHECKED BY MJL

I:\2005\04\00167\00-RS\104\1047822001.PLT 3/27/05 3:57:26 PM