

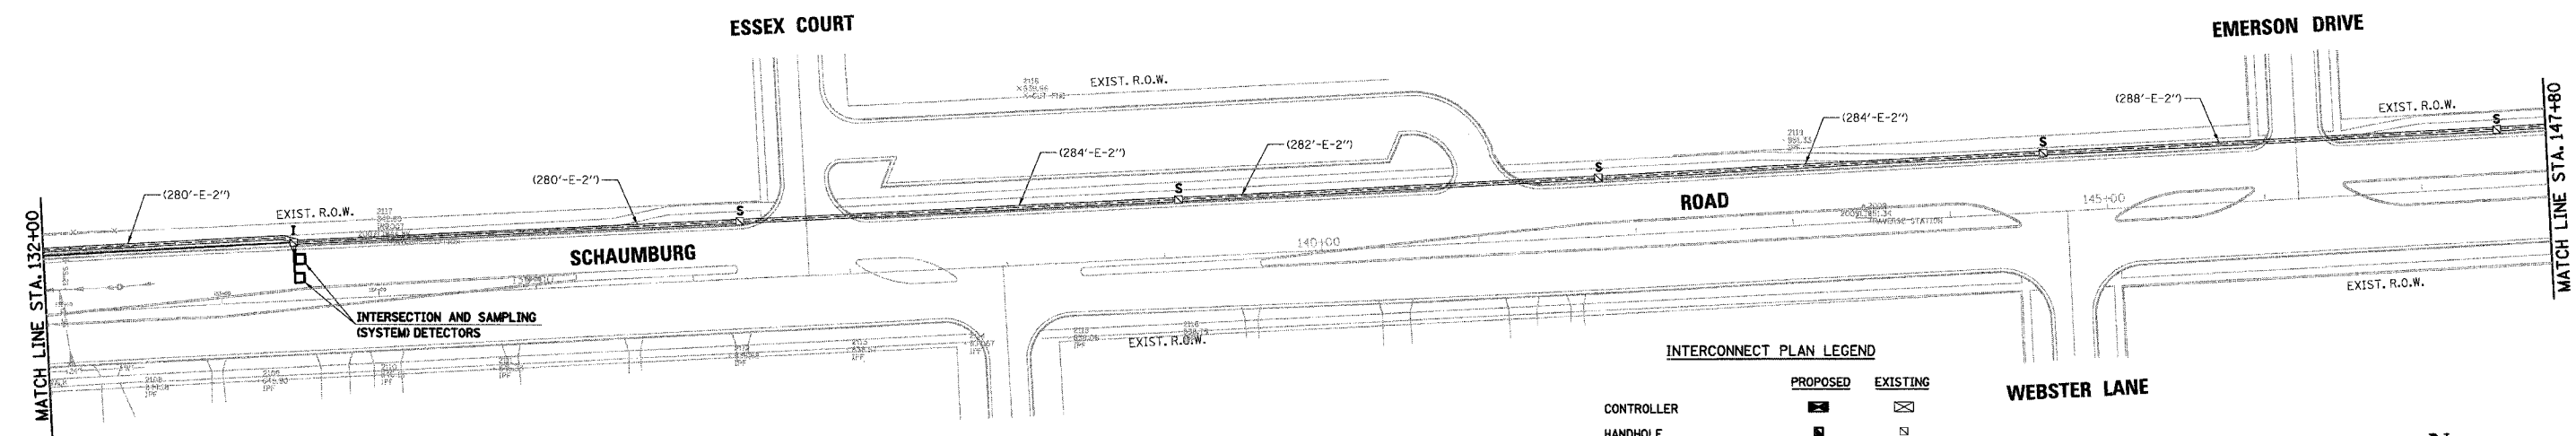


F.A. RTE.	SECTION	COUNTY	TOTAL SHEETS	SHEET NO.
	00-00070-00-PP	COOK	98	46
STA.		TO STA.		
FED. ROAD DIST. NO.		ILLINOIS FED. AID PROJECT		
<b>CONTRACT No. 83799</b>				

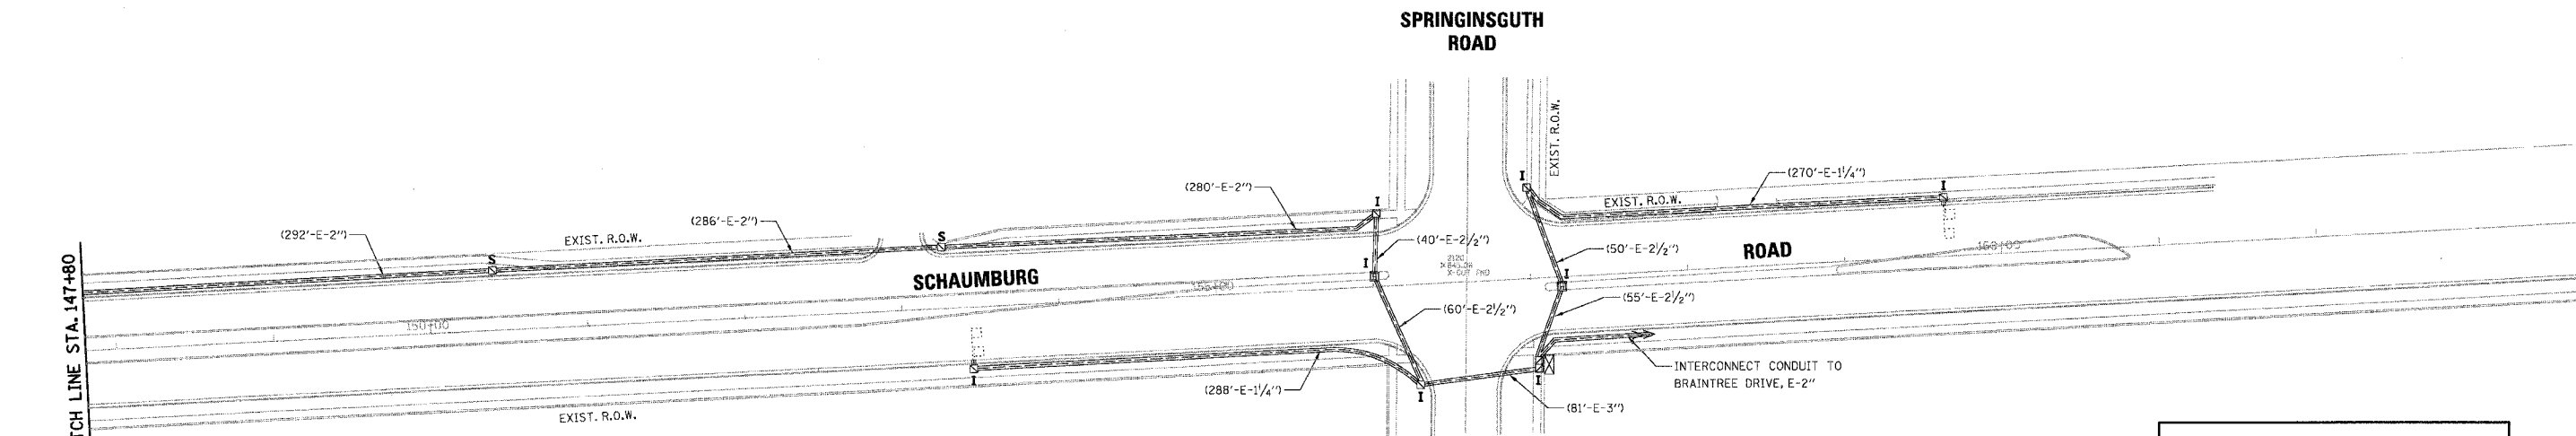

**INTERCONNECT PLAN LEGEND**

	PROPOSED	EXISTING
CONTROLLER	☒	☒
HANDHOLE	■	■
DOUBLE HANDHOLE	▣	▣
HEAVY-DUTY HANDHOLE	▣	▣
G.S. CONDUIT IN TRENCH (T) OR PUSHED (P)	—	—
DETECTOR LOOP	□	□
SYSTEM	SP	S
INTERSECTION	IP	I
UNIT DUCT	UD	
COMMON TRENCH	CT	

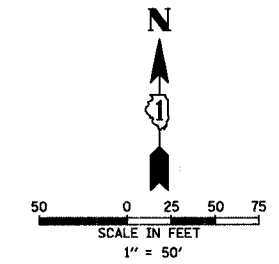

**NOTE:**  
THE TRAFFIC SIGNAL CONTROLLER EQUIPMENT FOR THIS PROJECT SHALL BE "ECONOLITE" TO MATCH THE EXISTING ADJACENT SYSTEM.

REVISIONS	
NAME	DATE

ILLINOIS DEPARTMENT OF TRANSPORTATION  
**INTERCONNECT PLAN SHEET 2**  
 SCHAUMBURG ROAD  
 FROM KNOLLWOOD DRIVE TO SPRINGINSGUTH ROAD  
 SCALE: 1" = 50'  
 DATE: 5-05-03  
 DRAWN BY: FCP  
 DESIGNED BY: SJP  
 CHECKED BY: GMZ

**CHRISTOPHER B. BURKE ENGINEERING LTD.**  
 9575 West Higgins Road, Suite 600  
 Rosemont, Illinois 60018  
 (847) 823-0500