


FAS ROUTE NO.	SEC	COUNTY	TOTAL SHEETS	SHEET NO.
-	*	LEE	20	5

ILLINOIS PROJECT TE-D2(115)
* 01-P4000-00-BT

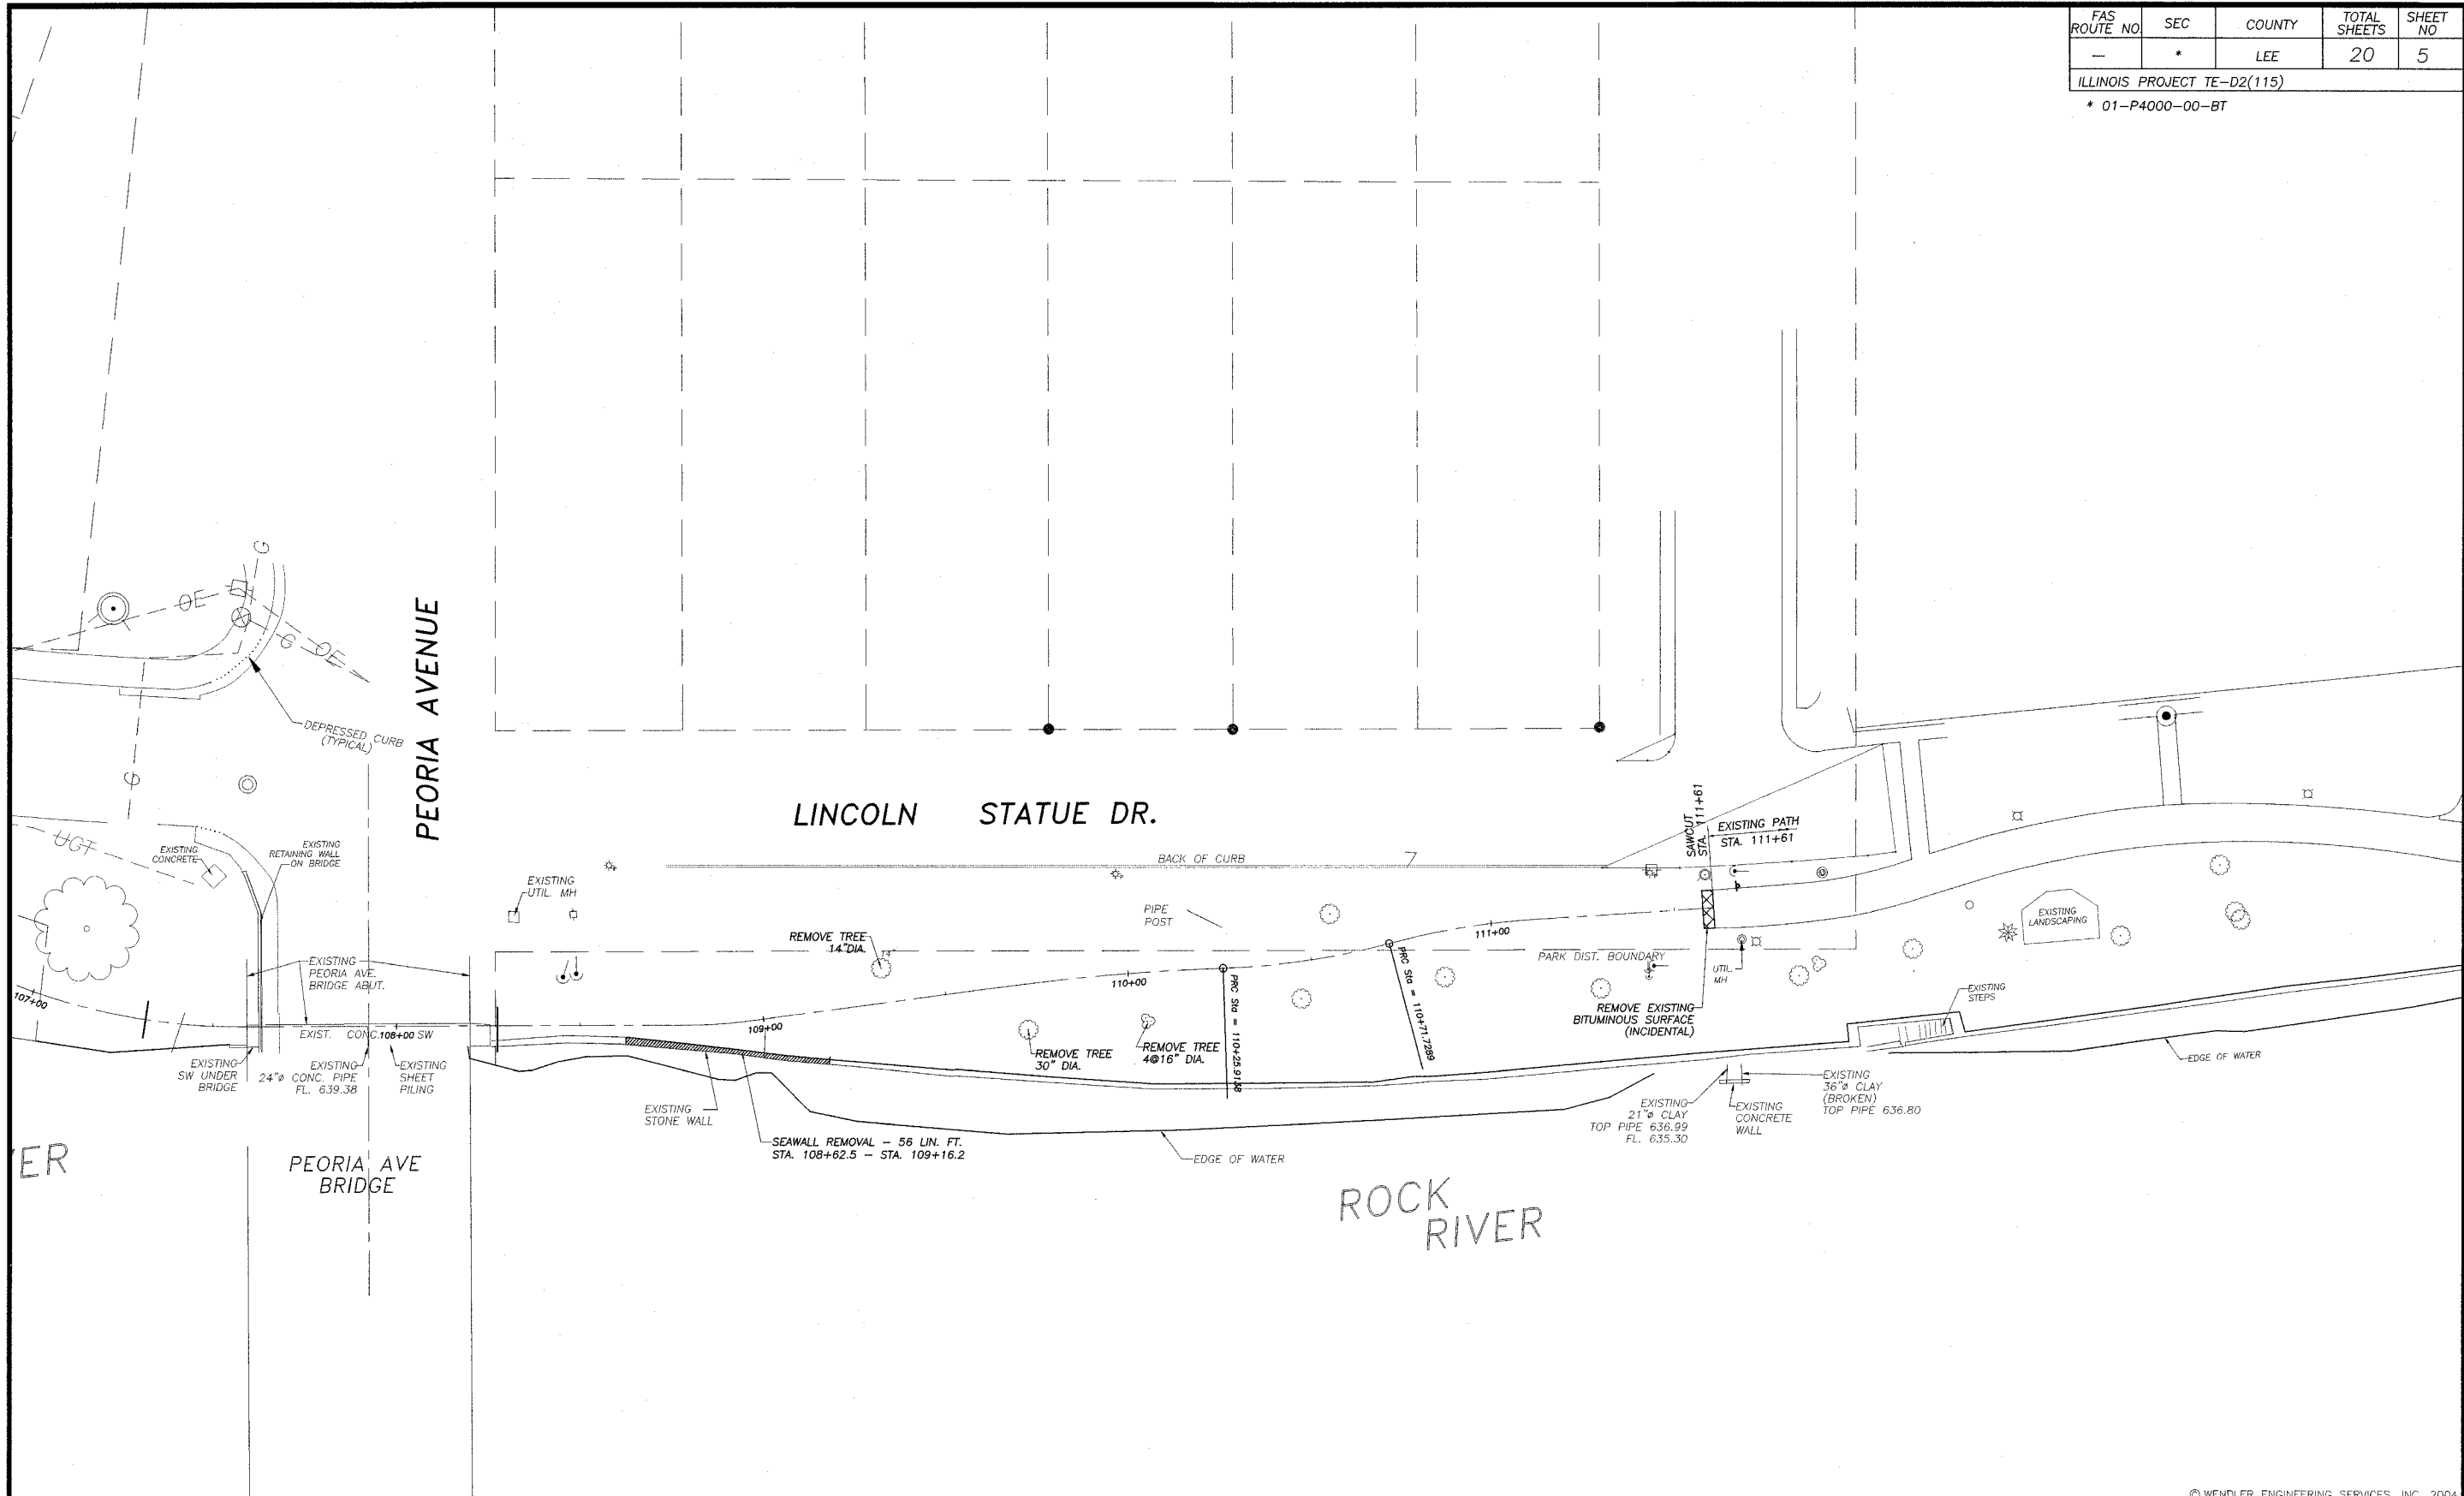

© WENDLER ENGINEERING SERVICES, INC. 2004

<p>WENDLER ENGINEERING SERVICES, INC. Structural & Civil Engineers—Land Surveying—Environmental Services Illinois Professional Design Firm No. 184-000848</p>	<p>1968 - 2004 AFTER 36 YEARS WE'RE STILL "Turning Ideas... ...Into Reality!"</p>	<p>698 TIMBER CREEK ROAD - P.O. BOX 486 - DIXON, IL 61021 - 815-288-2261 28 E. MARION - SUITE 3 - PRINCETON, IL 61356 - 815-879-4731 1770 WEST STATE ST. - SYCAMORE, IL 60178 - 815-895-5008 804 FREEPORT RD. - STERLING, IL 61081 - (815) 626-4428 E-MAIL: info@wendler.nu</p>		<table border="1"> <tr> <th>REVISION</th> <th>DATE</th> <th>SURVEYED BY</th> <th>JOB NO.</th> <th>DRAWN BY</th> <th>DESIGNED BY</th> </tr> <tr> <td> </td> <td> </td> <td> </td> <td>99022</td> <td>BEH, BDS</td> <td> </td> </tr> </table>	REVISION	DATE	SURVEYED BY	JOB NO.	DRAWN BY	DESIGNED BY				99022	BEH, BDS	
				REVISION	DATE	SURVEYED BY	JOB NO.	DRAWN BY	DESIGNED BY							
			99022	BEH, BDS												
<table border="1"> <tr> <td>BOOK NO.</td> <td>DRAWING NAME</td> <td>DRAWING DATE</td> </tr> <tr> <td> </td> <td>YMCA</td> <td>2/3/2004</td> </tr> </table>	BOOK NO.	DRAWING NAME	DRAWING DATE		YMCA	2/3/2004	<p>SEC 01-P4000-00-BT DEMOLITION PLAN DIXON PARK DISTRICT</p>									
BOOK NO.	DRAWING NAME	DRAWING DATE														
	YMCA	2/3/2004														