


F.A.U. ROUTE	SECTION	COUNTY	TOTAL SHEETS	SHEET NO.
5349	04-00170-00-SP	DEKALB	17	12
CROSS SECTIONS				
F.H.W.A. REG. 5		ILLINOIS	FED. AID PROJECT	

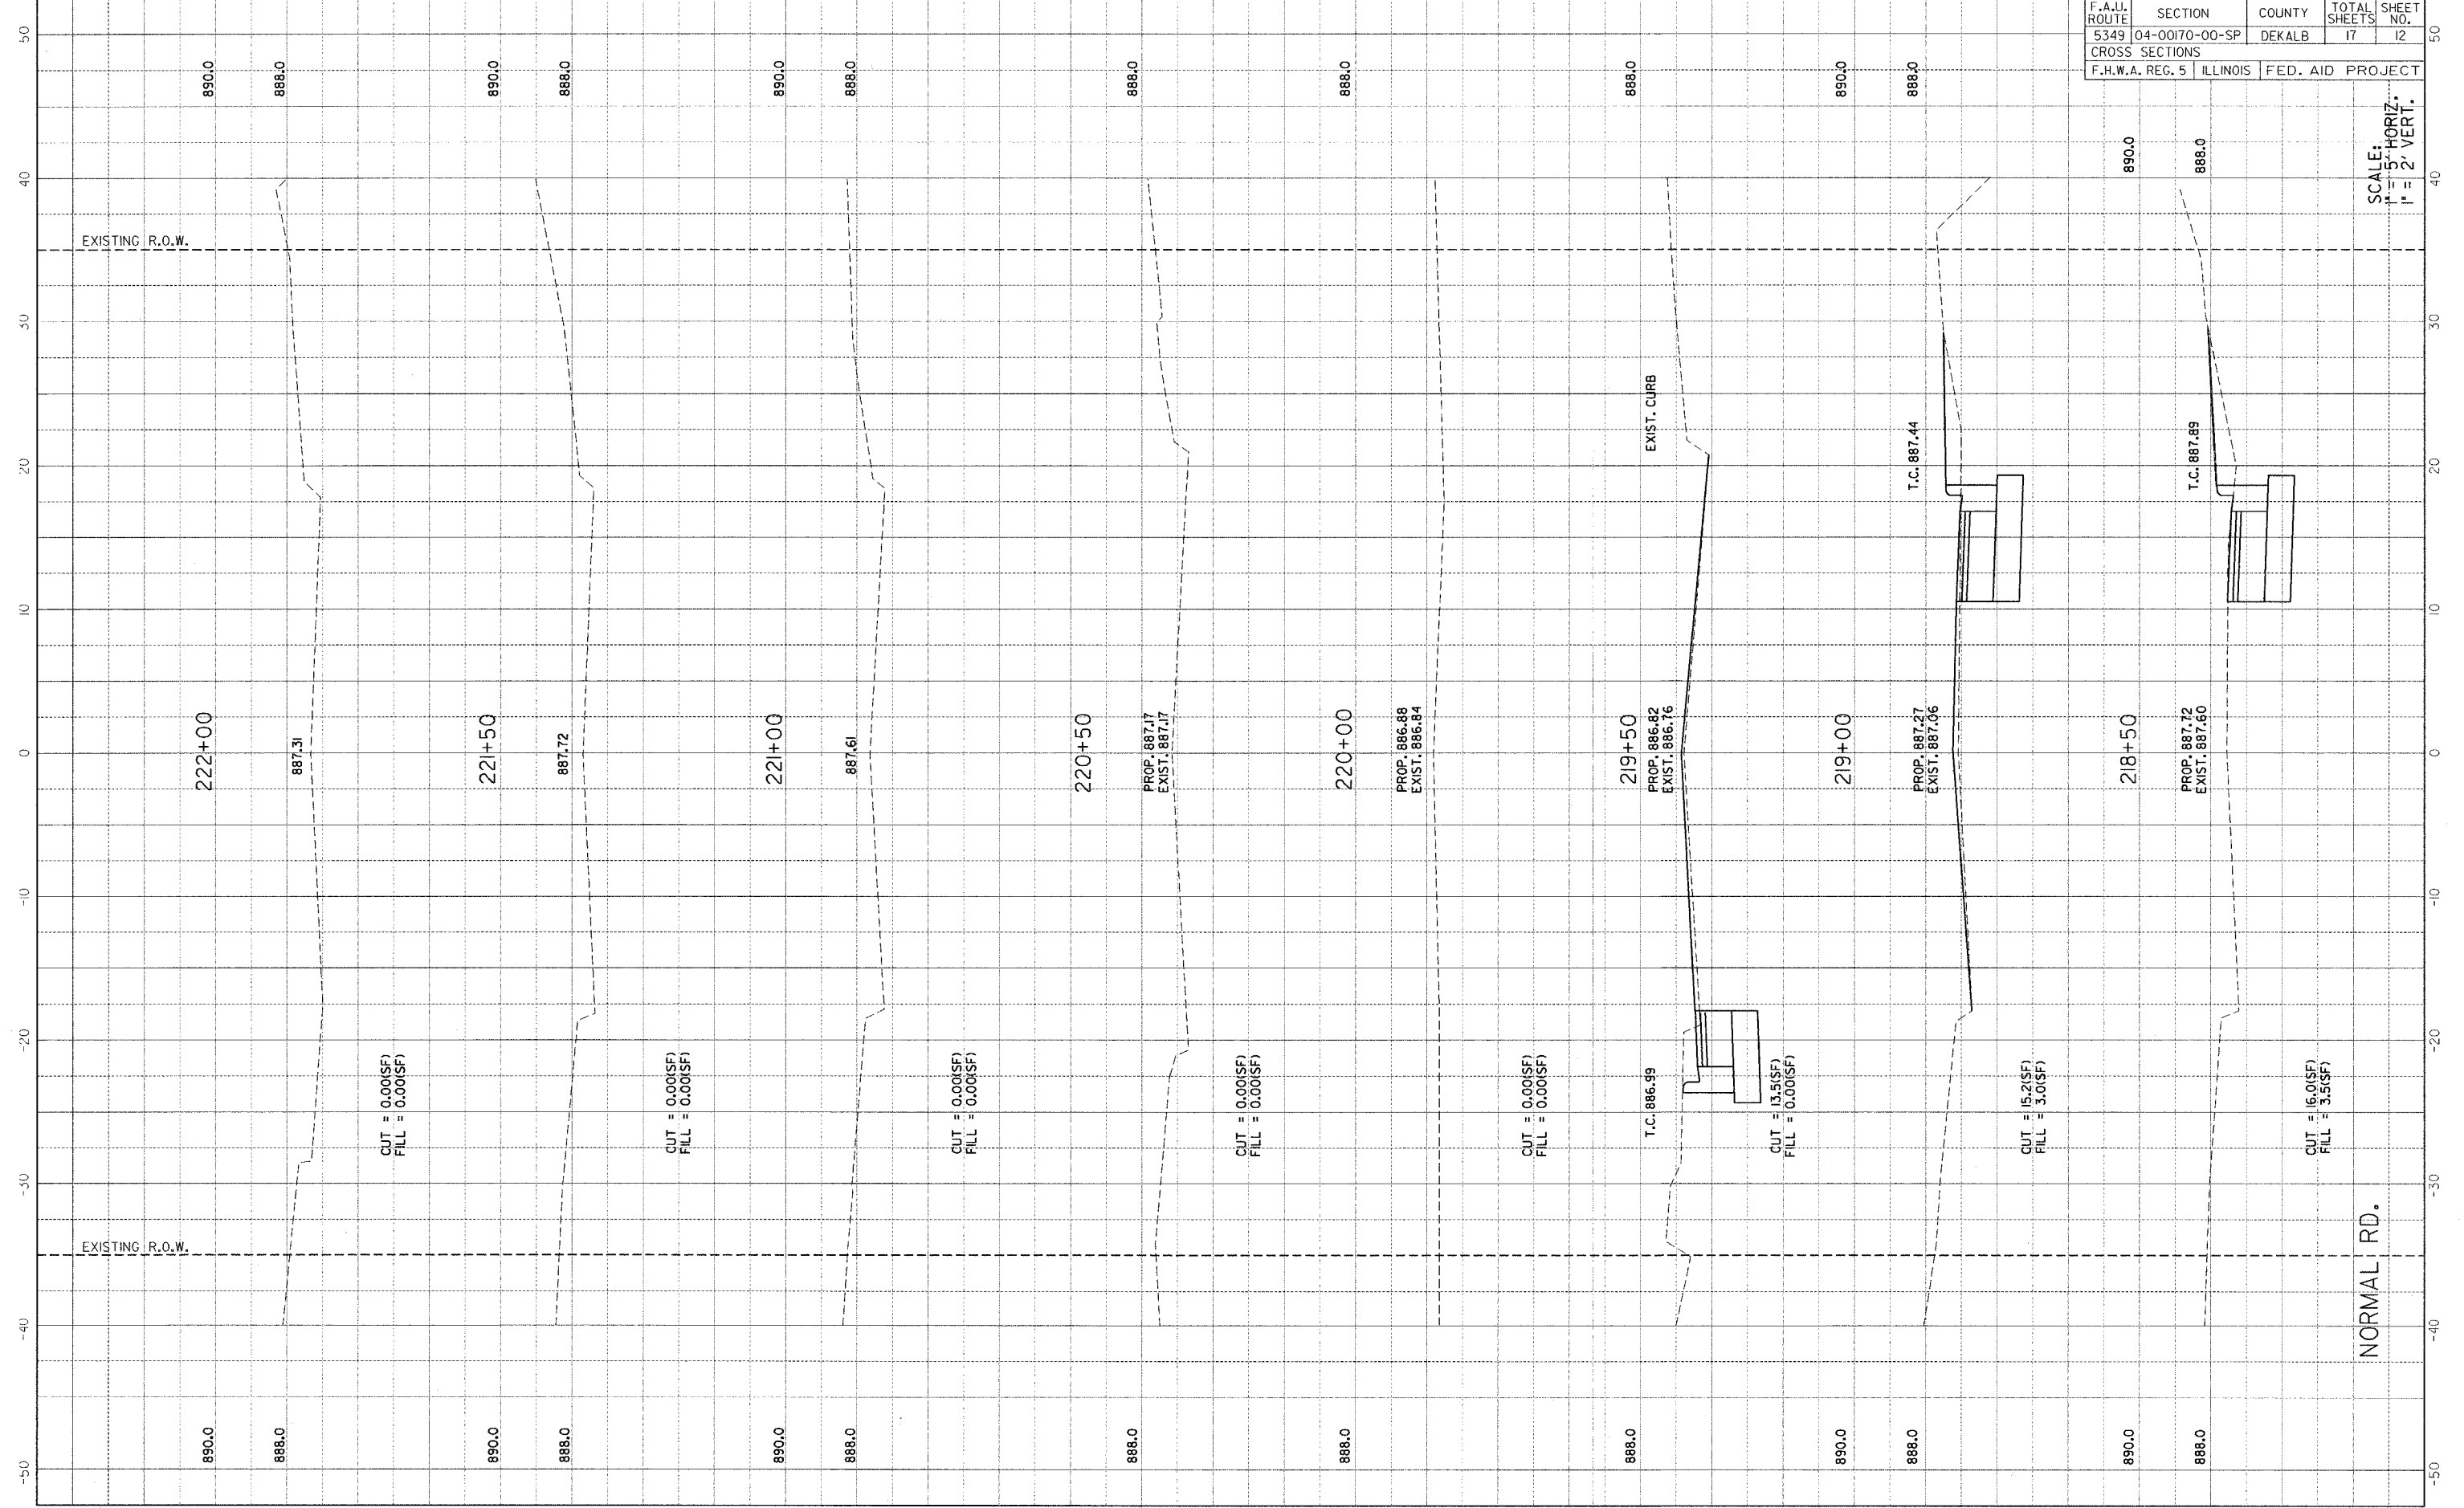

SCALE:  
 1" = 20' HORIZ.  
 1" = 2' VERT.