
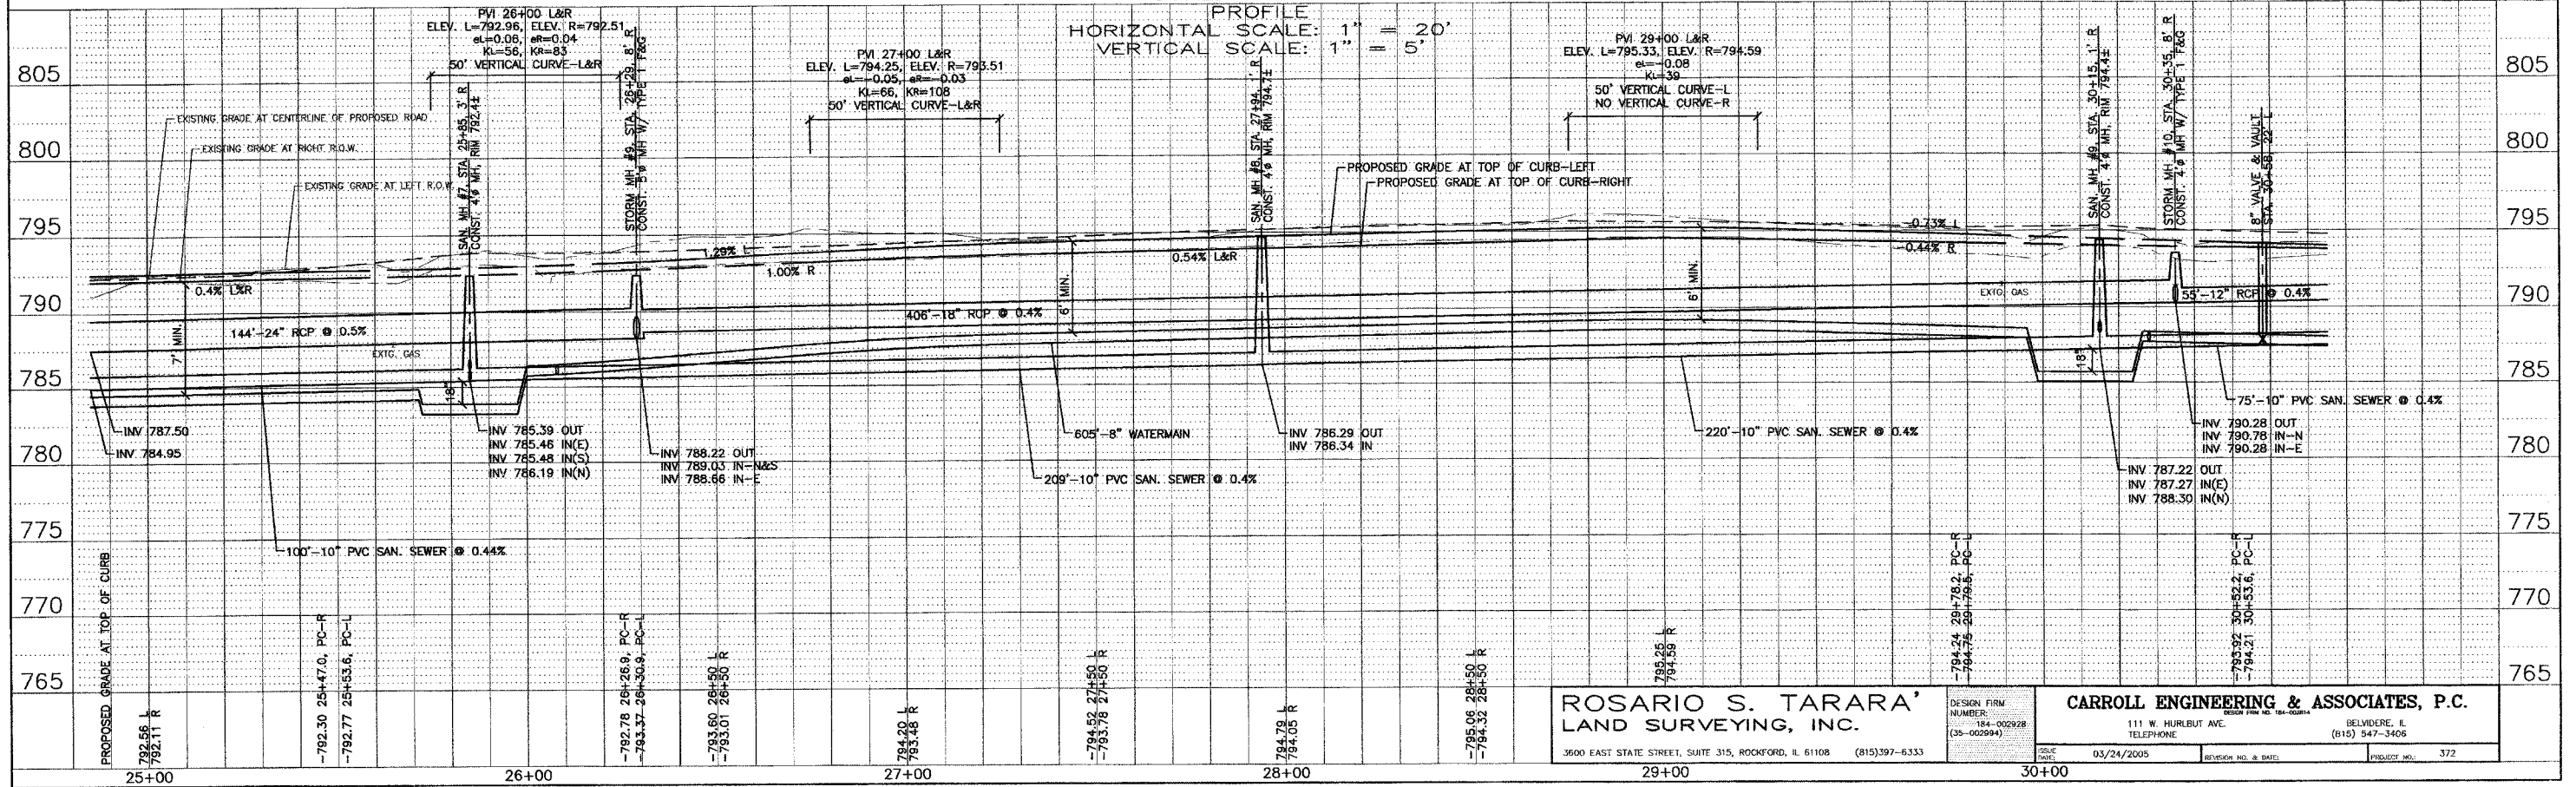


F.A. RTE.	SECTION	COUNTY	TOTAL SHEETS	SHEET NO.
5012 02-0098-00-FP		BOONE	30	9
STA. 24+85 TO STA. 30+90				
ILLINOIS FED. AID PROJECT				

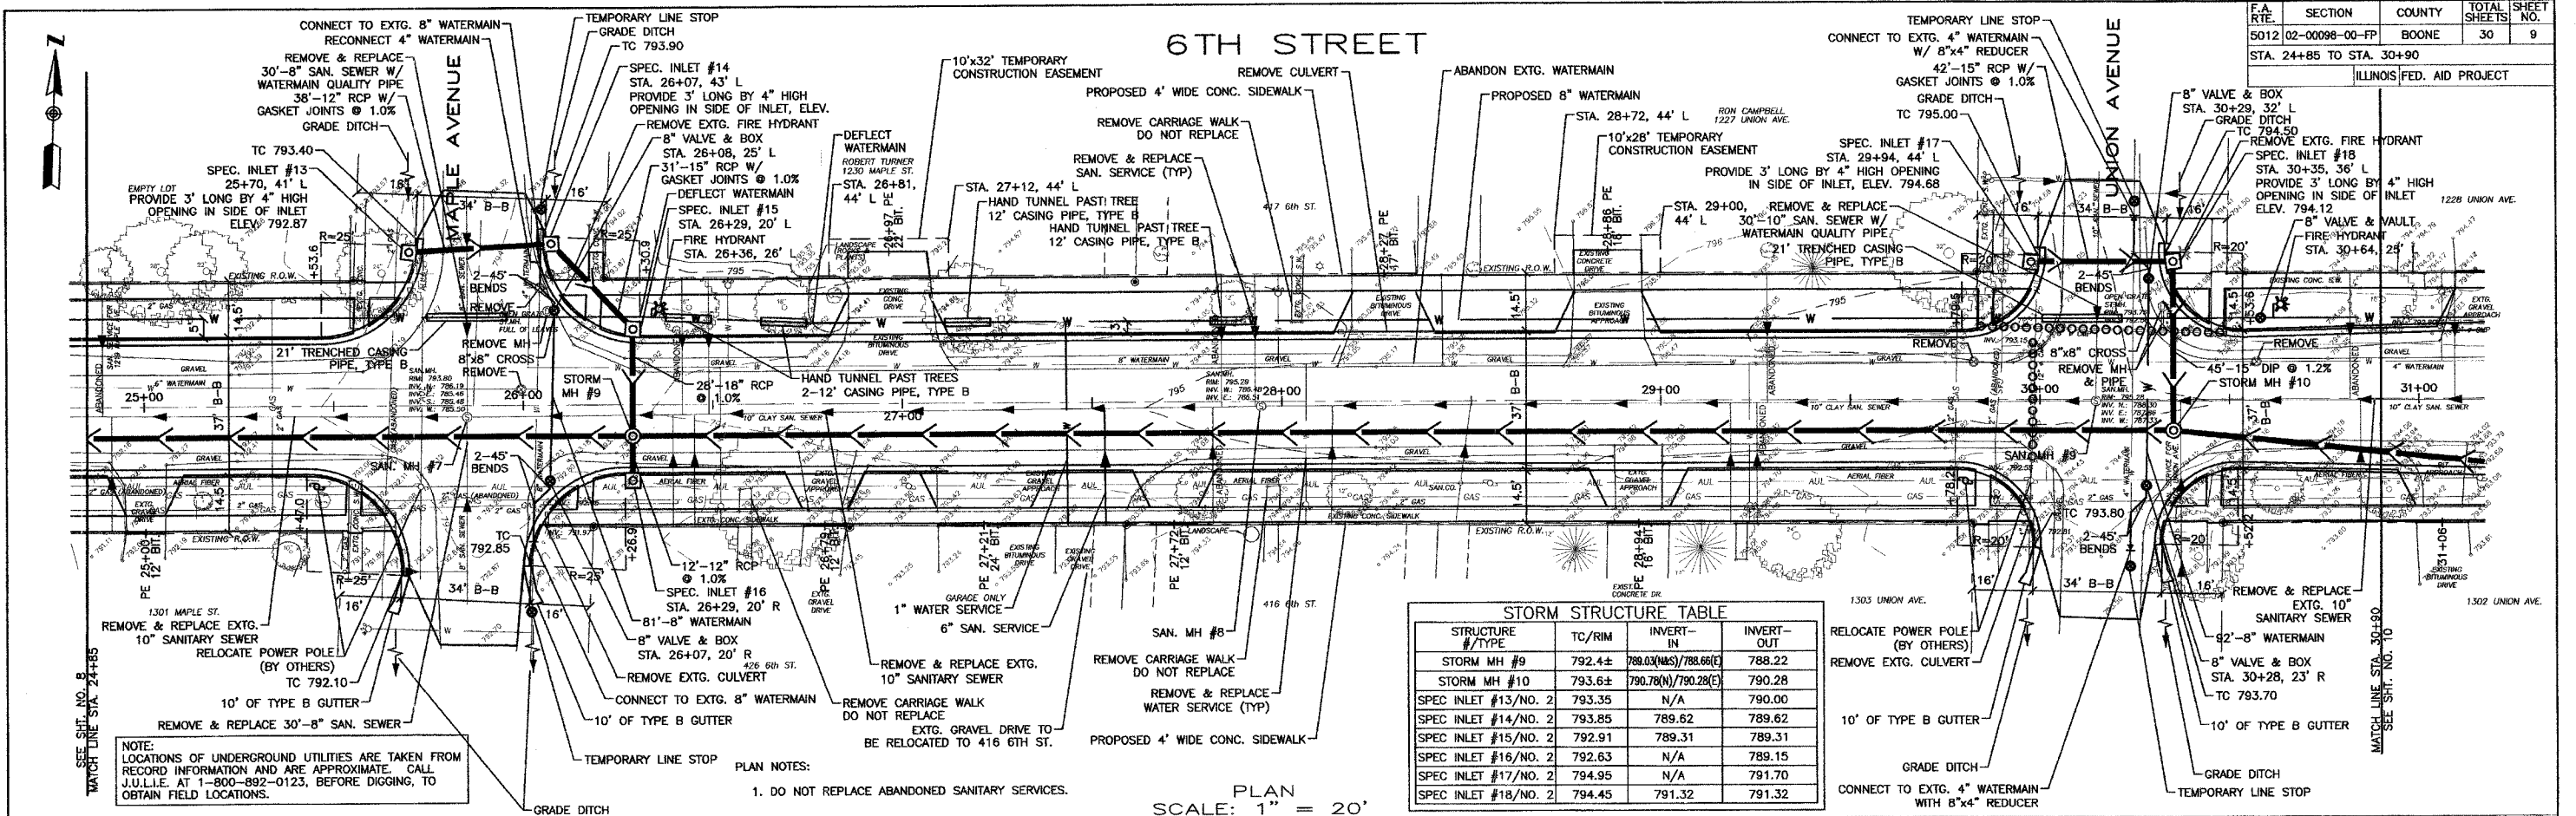

ROSARIO S. TARARA
LAND SURVEYING, INC.
3600 EAST STATE STREET, SUITE 315, ROCKFORD, IL 61108 (815)397-6333

CARROLL ENGINEERING & ASSOCIATES, P.C.
111 W. HURLBURT AVE. BELVIDERE, IL (815) 547-3406

DESIGN FIRM NUMBER: 184-002928 (38-002994)
DATE: 03/24/2005
REVISION NO. & DATE:
PROJECT NO.: 372