


85356

F.A. RTE.	SECTION	COUNTY	TOTAL SHEETS	SHEET NO.
5012	02-00098-00-FP	BOONE	30	11
STA. 35+85 TO STA. 40+75				
ILLINOIS FED. AID PROJECT				

6TH STREET

GARFIELD AVENUE

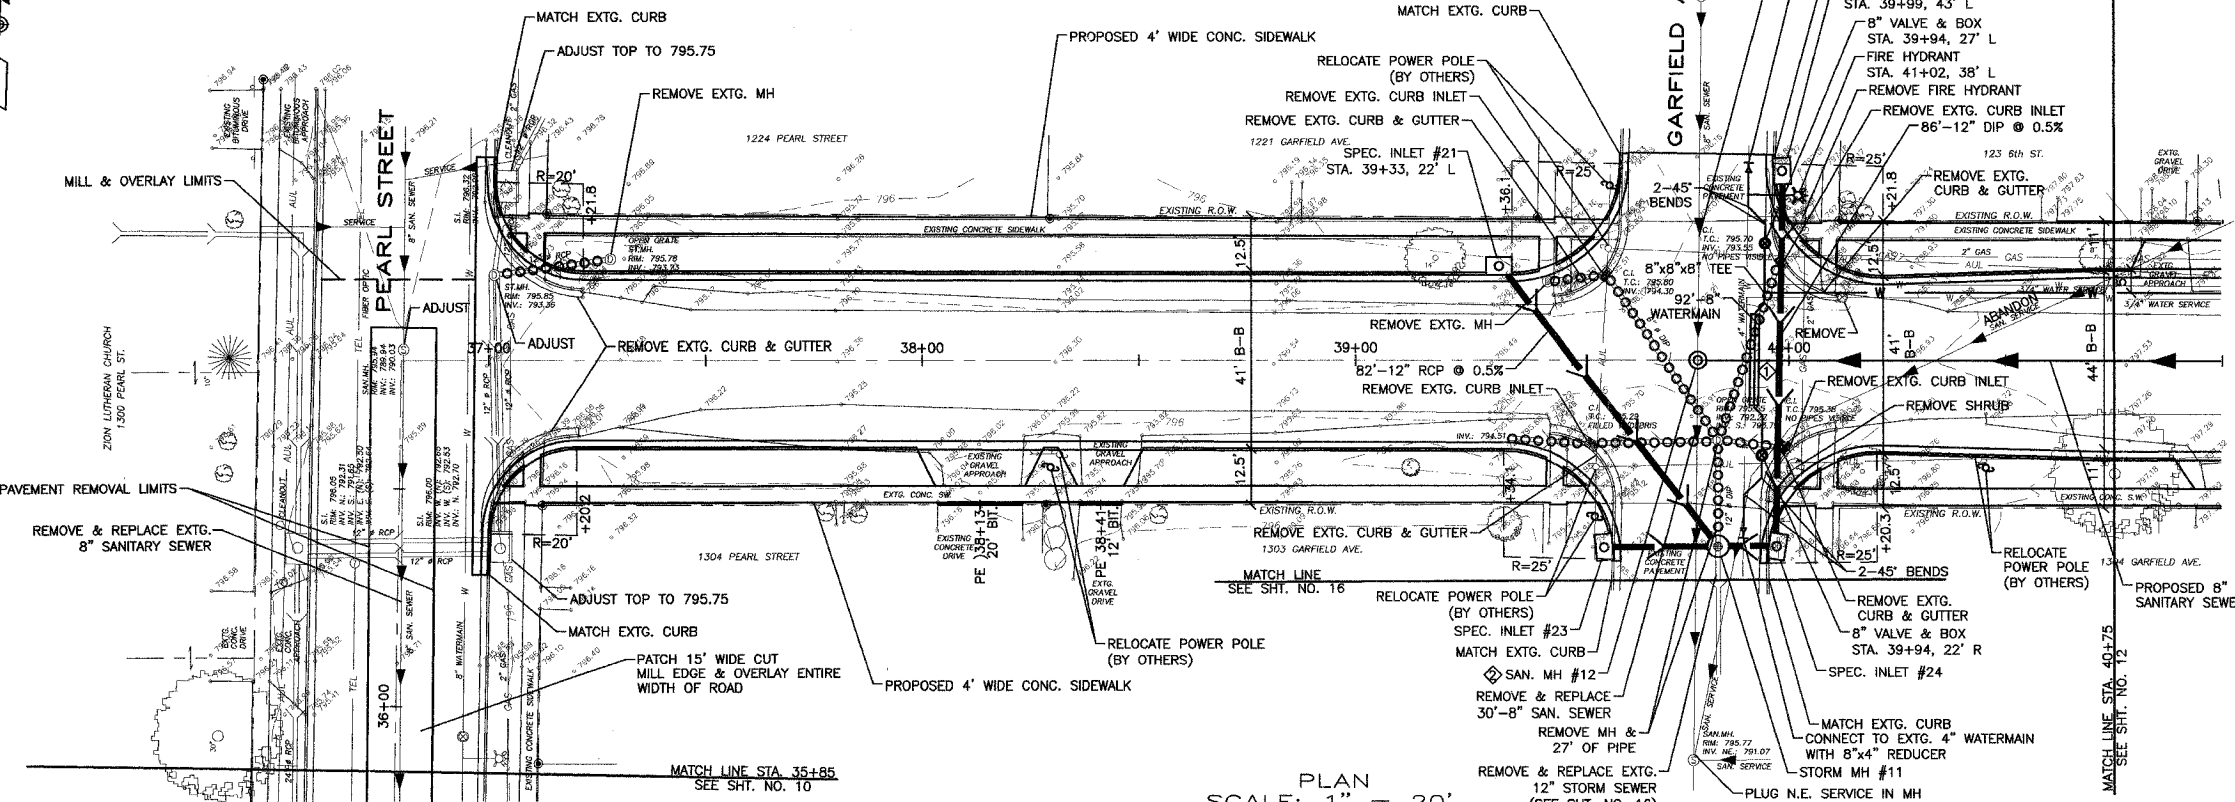

PLAN NOTES


1. DEFLECT WATERMAIN UNDER SANITARY SEWER WITH 21' TRENCHED CASING PIPE.
2. LOCATE AND VERIFY DEPTH OF EXISTING SERVICE AT 117 6TH STREET PRIOR TO SETTING SANITARY MH #12.

STORM STRUCTURE TABLE

STRUCTURE #/TYPE	TC/RIM	INVERT-IN	INVERT-OUT
STORM MH #11	795.5±	792.10(NW &W) 792.50(E)	792.05
SPEC INLET #21/NO. 1	795.89	N/A	792.50
SPEC INLET #22/NO. 1	796.25	N/A	793.00
SPEC INLET #23/NO. 1	795.55	N/A	792.30
SPEC INLET #24/NO. 1	795.55	792.57	792.57

NOTE:
LOCATIONS OF UNDERGROUND UTILITIES ARE TAKEN FROM RECORD INFORMATION AND ARE APPROXIMATE. CALL J.U.L.I.E. AT 1-800-892-0123, BEFORE DIGGING, TO OBTAIN FIELD LOCATIONS.

PROFILE SCALE: 1" = 20'
HORIZONTAL SCALE: 1" = 20'
VERTICAL SCALE: 1" = 5'

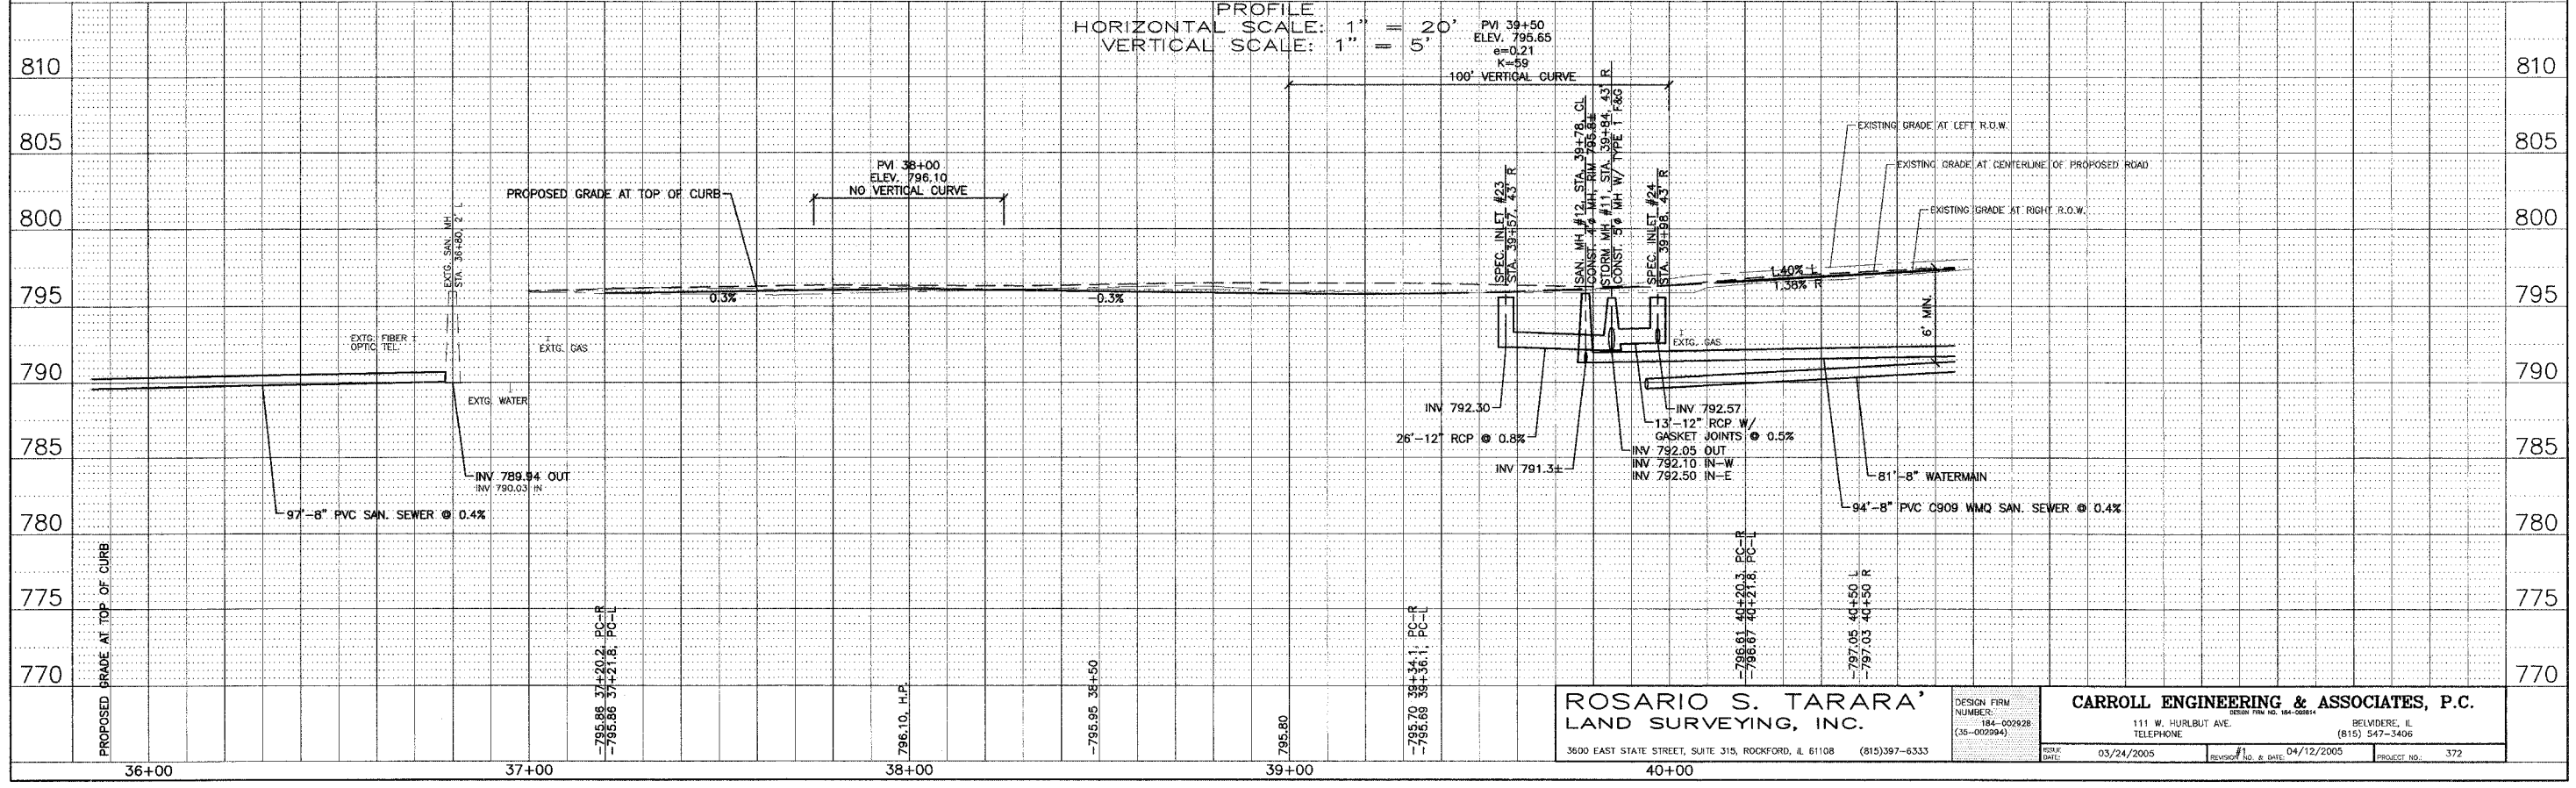

ROSARIO S. TARARA'
LAND SURVEYING, INC.

DESIGN FIRM NUMBER: 184-002928 (35-002994)

CARROLL ENGINEERING & ASSOCIATES, P.C.
111 W. HURLBUT AVE. BELVIDERE, IL (815) 547-3406

DATE: 03/24/2005 REVISION NO. & DATE: #1 04/12/2005 PROJECT NO.: 372

DATE	BY	DATE	BY

DATE	BY	DATE	BY