


F.A. RTE.	SECTION	COUNTY	TOTAL SHEETS	SHEET NO.
5012	02-00098-00-FP	BOONE	30	15
STA. 10+50 TO STA. 15+19				
ILLINOIS FED. AID PROJECT				

STORM STRUCTURE TABLE

STRUCTURE #/TYPE	TC/RIM	INVERT-IN	INVERT-OUT
STORM MH #2	784.8±	779.1±(W)/779.87(S)	779.00
STORM MH #3	786.3±	781.55	781.50
STORM MH #4	786.4±	781.74	781.69
STORM MH #5	786.8±	782.50	782.40
SPEC INLET #4/NO. 2	784.8±	N/A	M.E.
SPEC INLET #5/NO. 2	784.9±	M.E.	M.E.
SPEC INLET #6/NO. 2	784.9±	N/A	M.E.

PLAN NOTES:
1. DO NOT REPLACE ABANDONED SANITARY SERVICES.

PLAN SCALE: 1" = 20'
PROFILE HORIZONTAL SCALE: 1" = 20'
VERTICAL SCALE: 1" = 5'

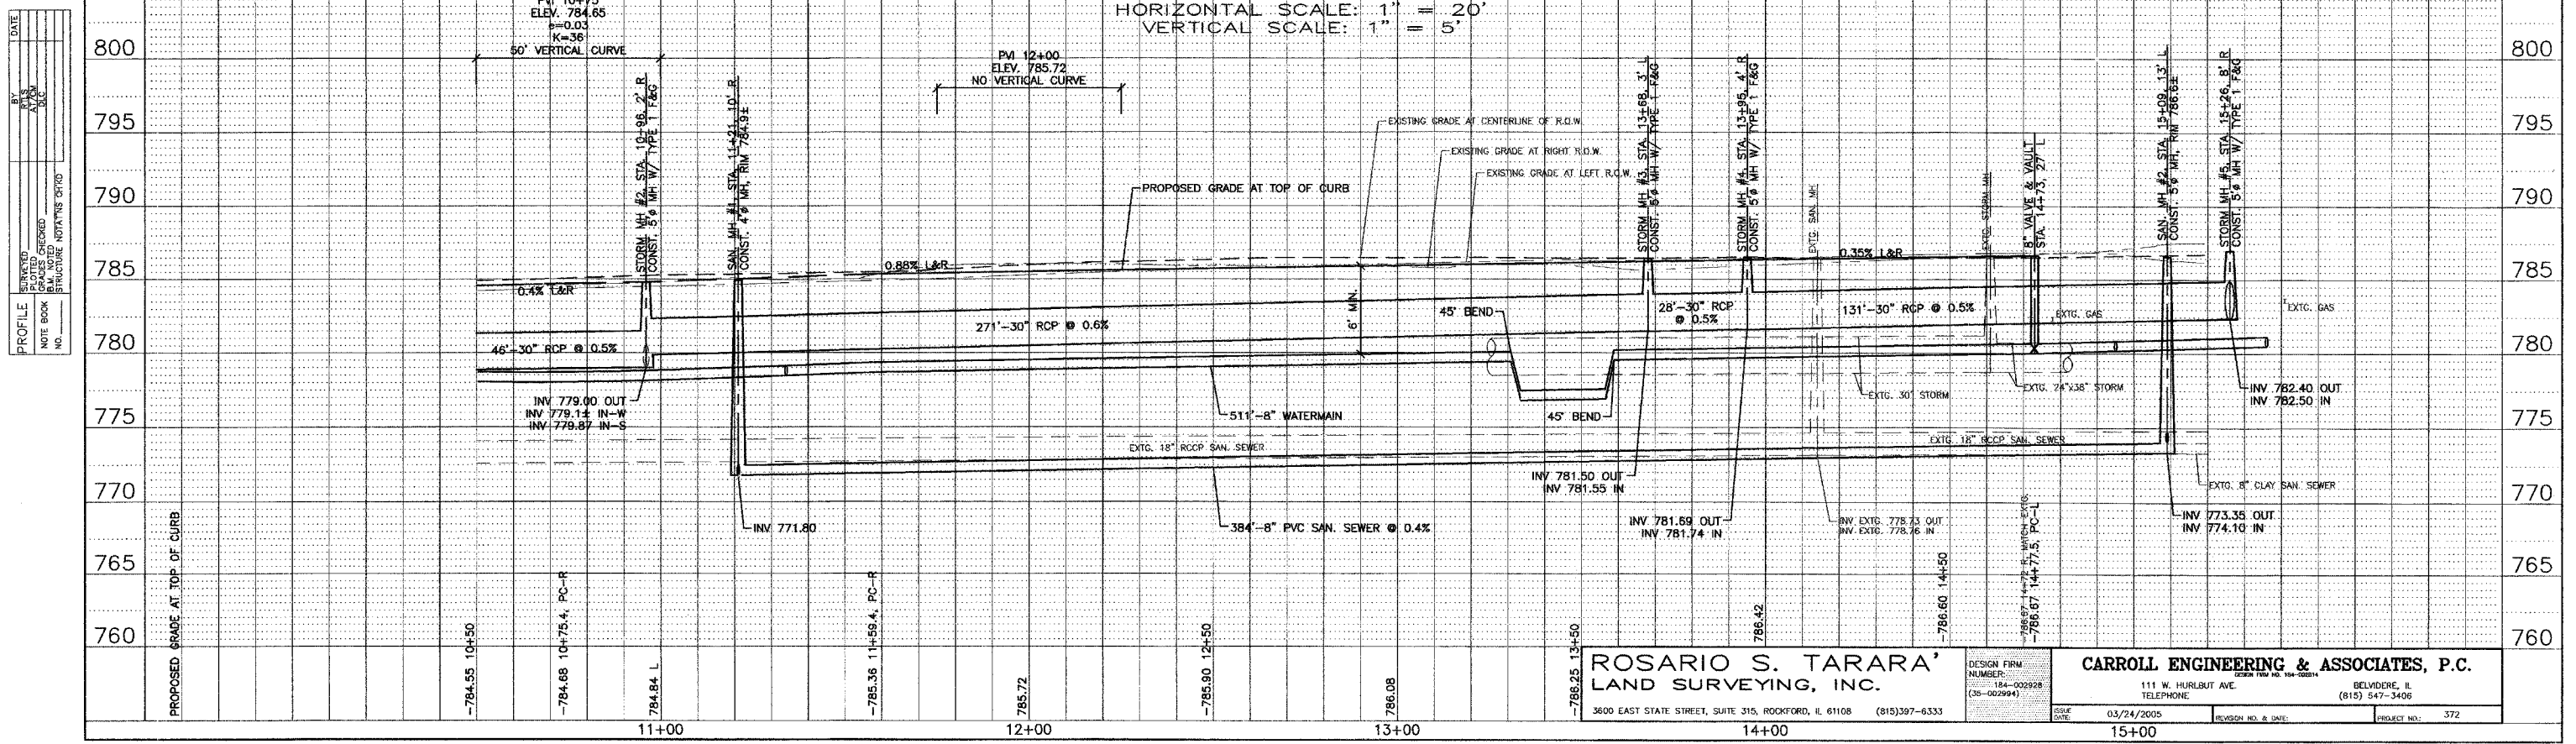

ROSARIO S. TARARA
LAND SURVEYING, INC.
3600 EAST STATE STREET, SUITE 315, ROCKFORD, IL 61108 (815)397-6333

CARROLL ENGINEERING & ASSOCIATES, P.C.
111 W. HURLBUT AVE.
TELEPHONE: (815) 547-3406
BELVIDERE, IL
SCALE DATE: 03/24/2005
REVISION NO. & DATE:
PROJECT NO.: 372

DATE: _____
BY: _____
CHECKED: _____
DATE: _____

DATE: _____
BY: _____
CHECKED: _____
DATE: _____