


F.A.P. RTE.	SECTION	COUNTY	TOTAL SHEETS	SHEET NO.
T.R. 33	01-07125-00-BR	JROQUOIS	17	14
STA. 13+00		TO STA. 14+50		
ILLINOIS		PROJ. BROS-075(125)		
CONTRACT NO. 87288				

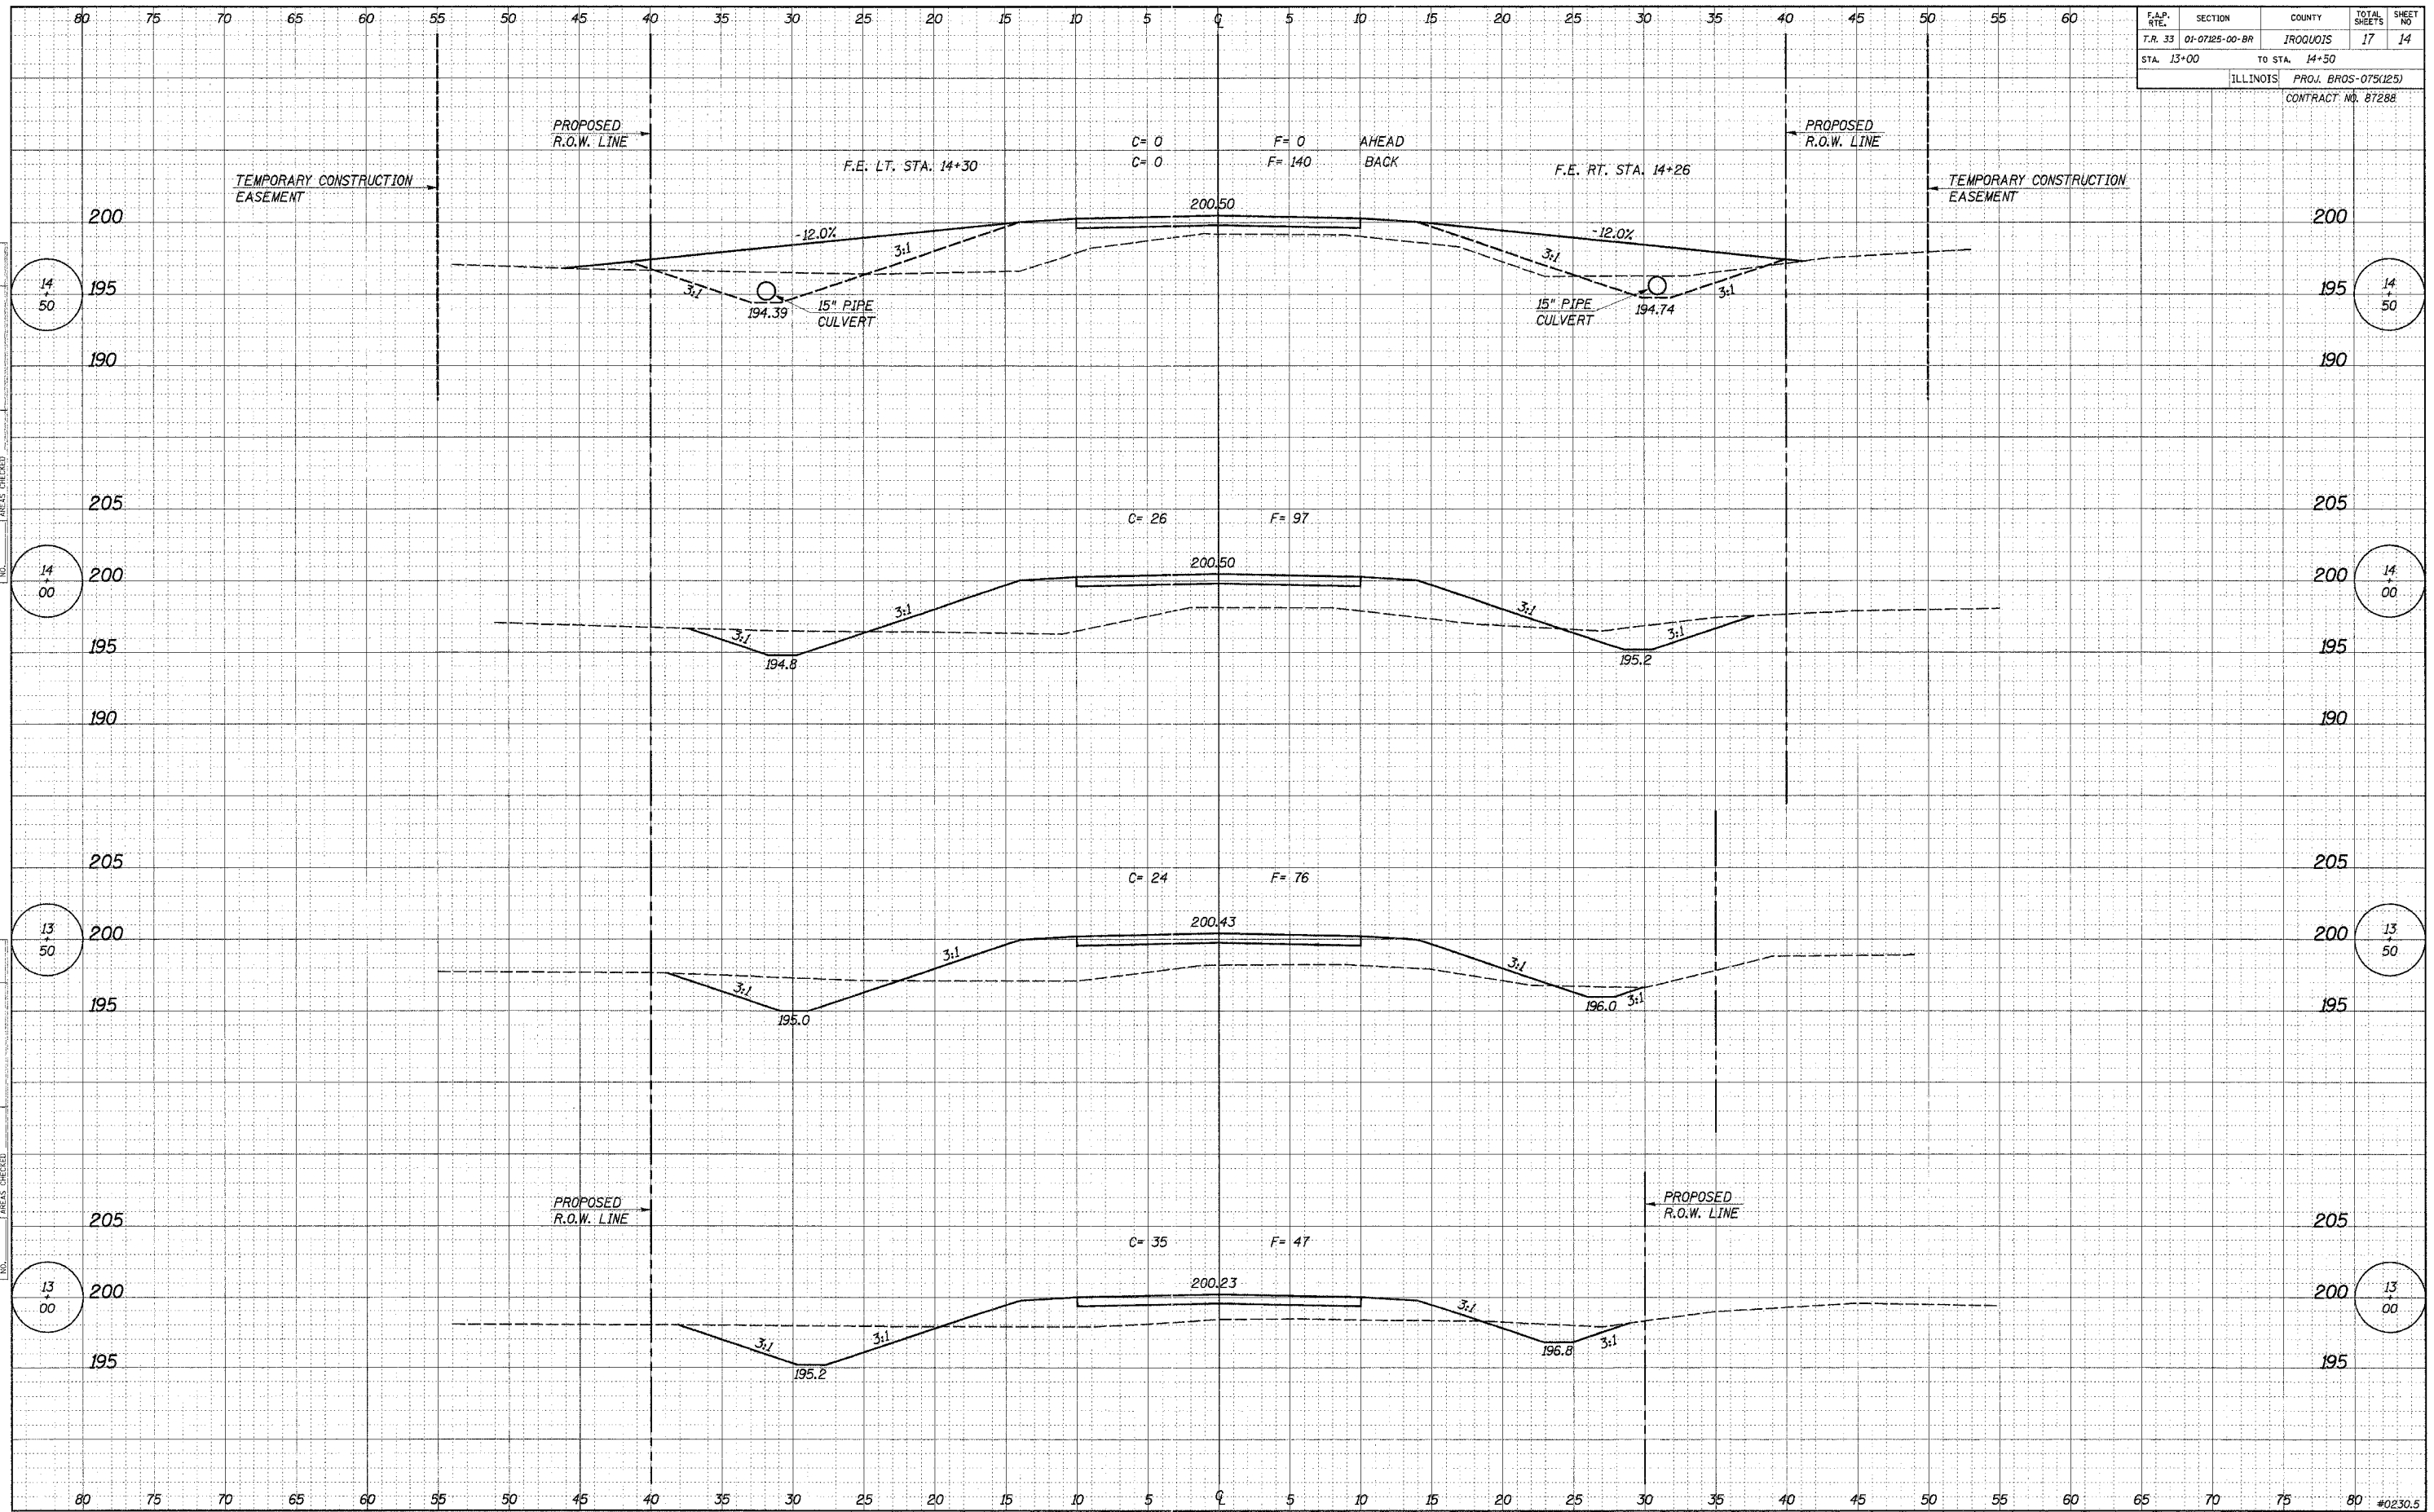

DATE
BY
SURVEY
PLOTTED
TEMPLATE
NOTE BOOK
AREAS CHECKED

DATE
BY
SURVEY
PLOTTED
TEMPLATE
NOTE BOOK
AREAS CHECKED