


F.A.P. RTE.	SECTION	COUNTY	TOTAL SHEETS	SHEET NO.
T.R. 33	01-0725-00-BR	JROQUOIS	17	15
STA. 15+58		TO STA. 17+00		
ILLINOIS			PROJ. BROS-075(25)	
CONTRACT NO. 87288				

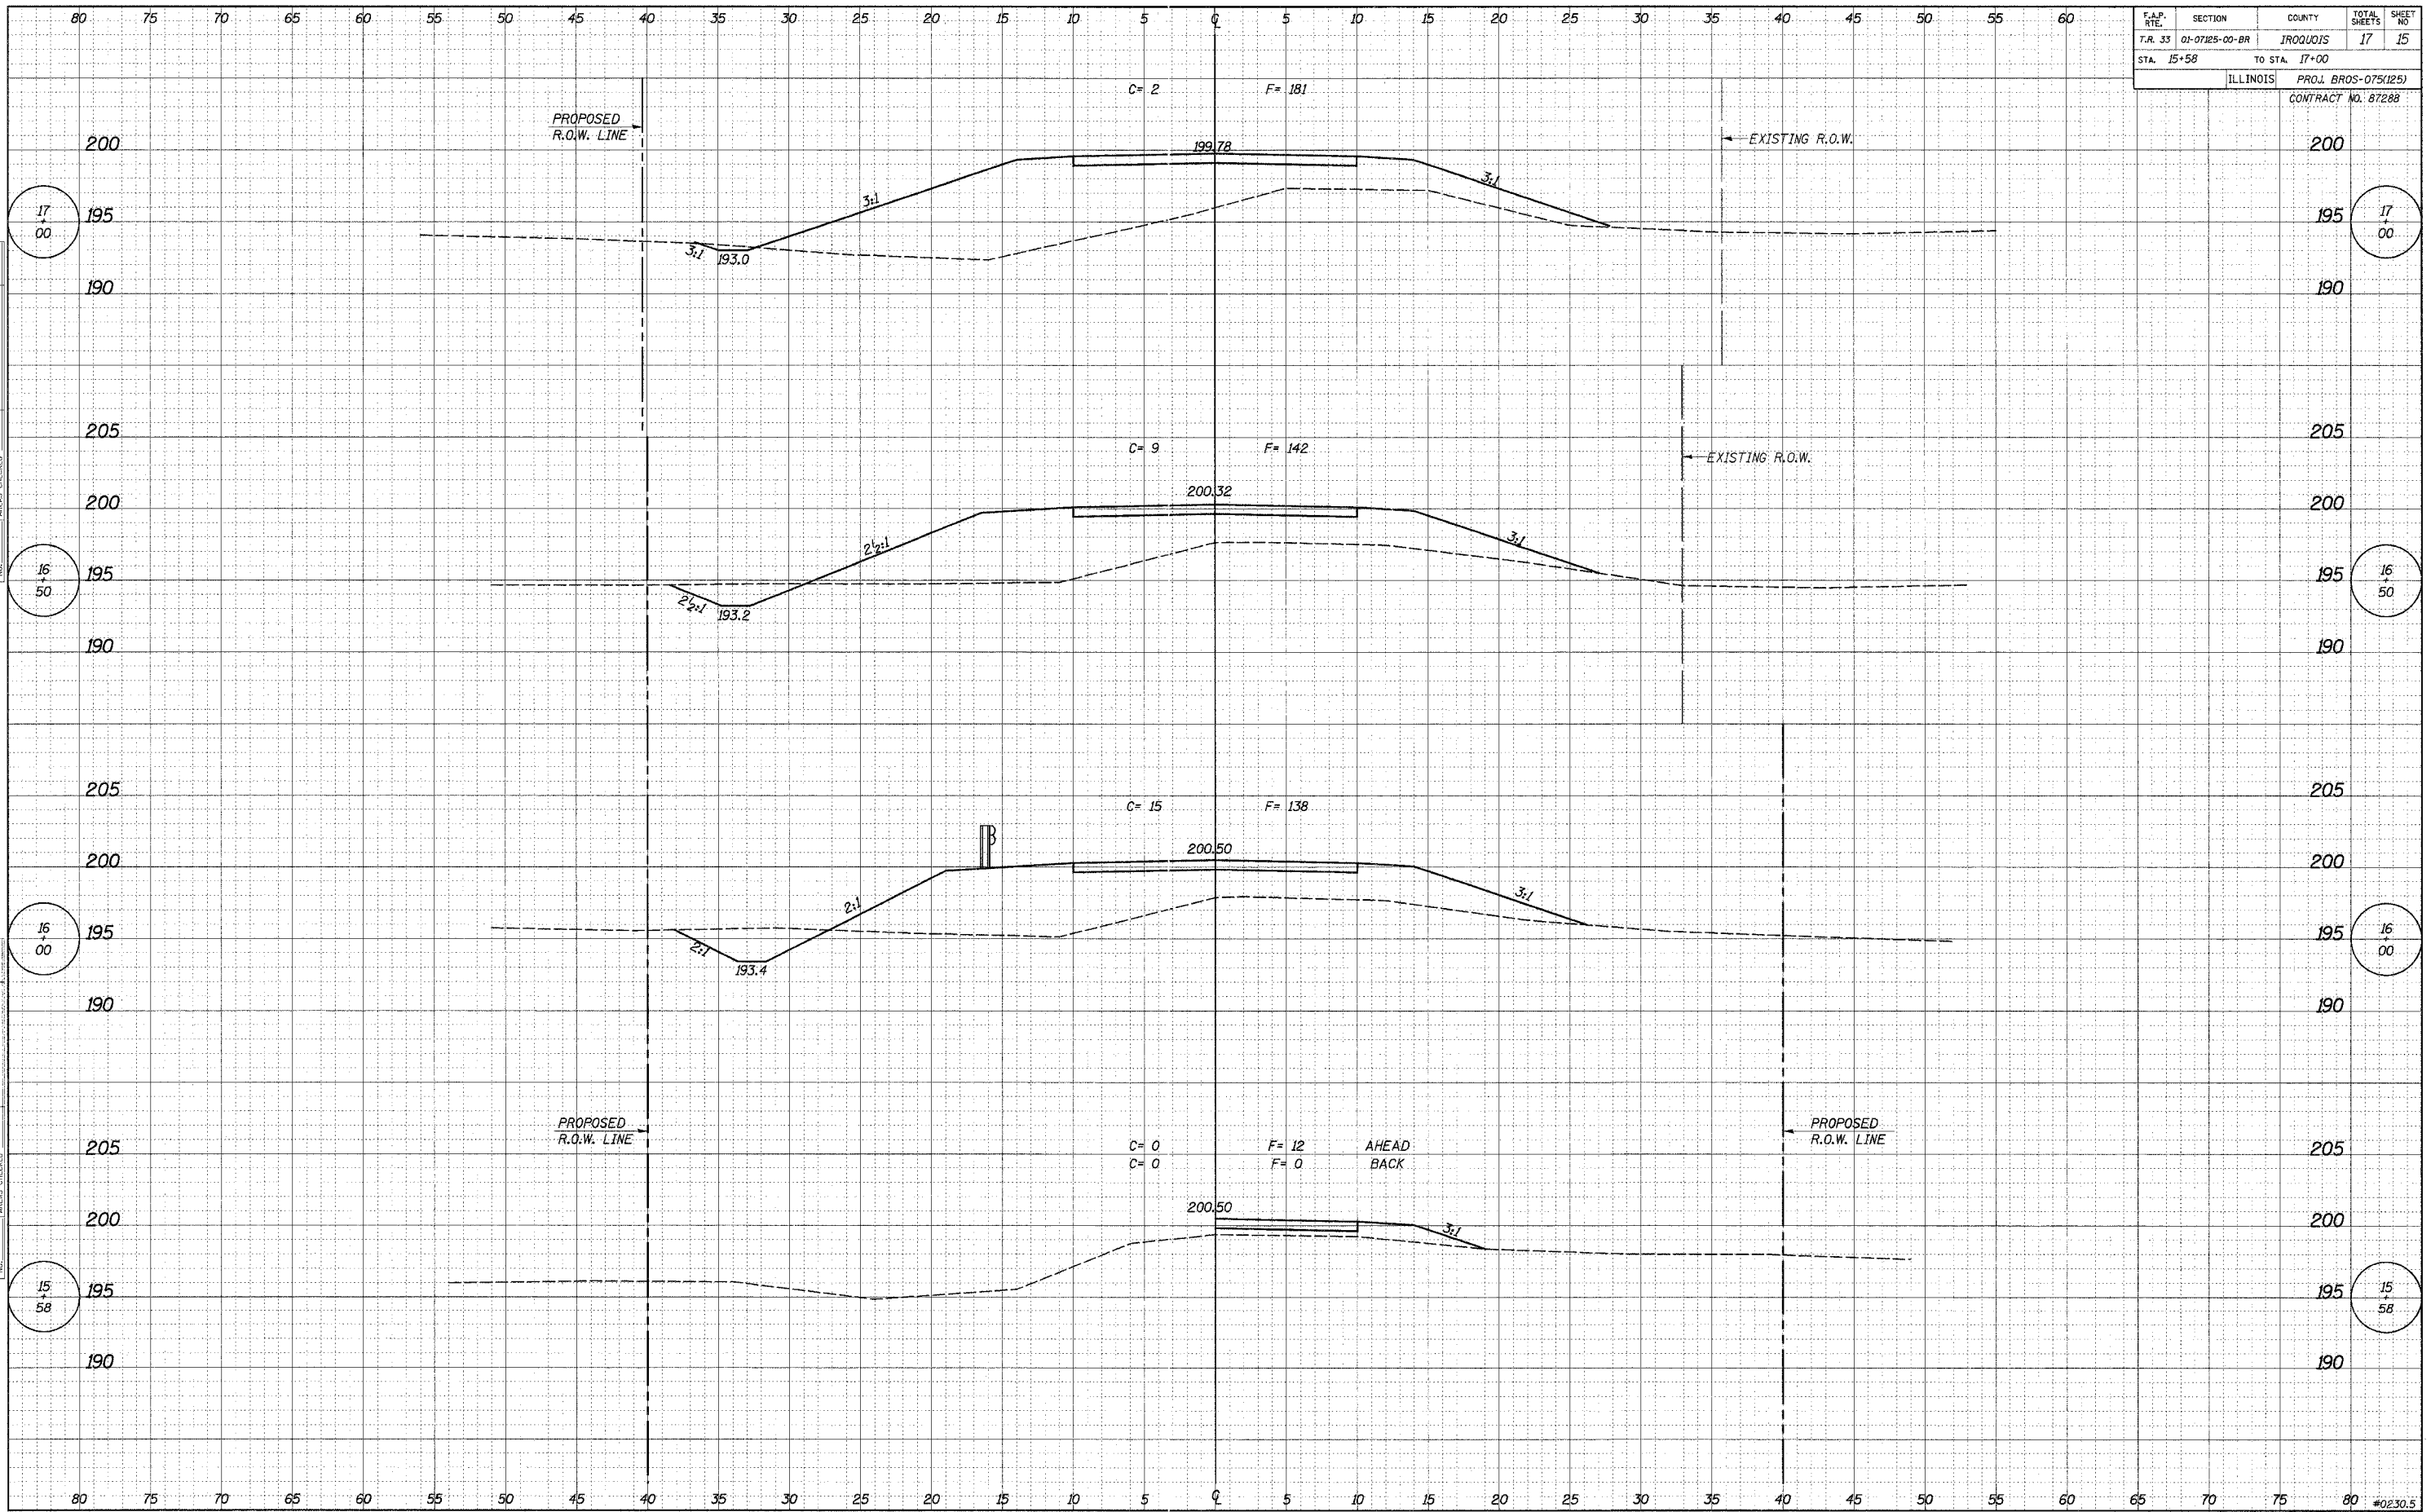

DATE	BY
DATE	BY
DATE	BY
DATE	BY
DATE	BY

DATE	BY
DATE	BY
DATE	BY
DATE	BY
DATE	BY