


F.A.P. RTE.	SECTION	COUNTY	TOTAL SHEETS	SHEET NO.
T.R. 33	01-0725-00-BR	IROQUOIS	17	16
STA. 18+00	TO STA. 21+00		ILLINOIS PROJ. BR05-075(25)	
CONTRACT NO. 87288				

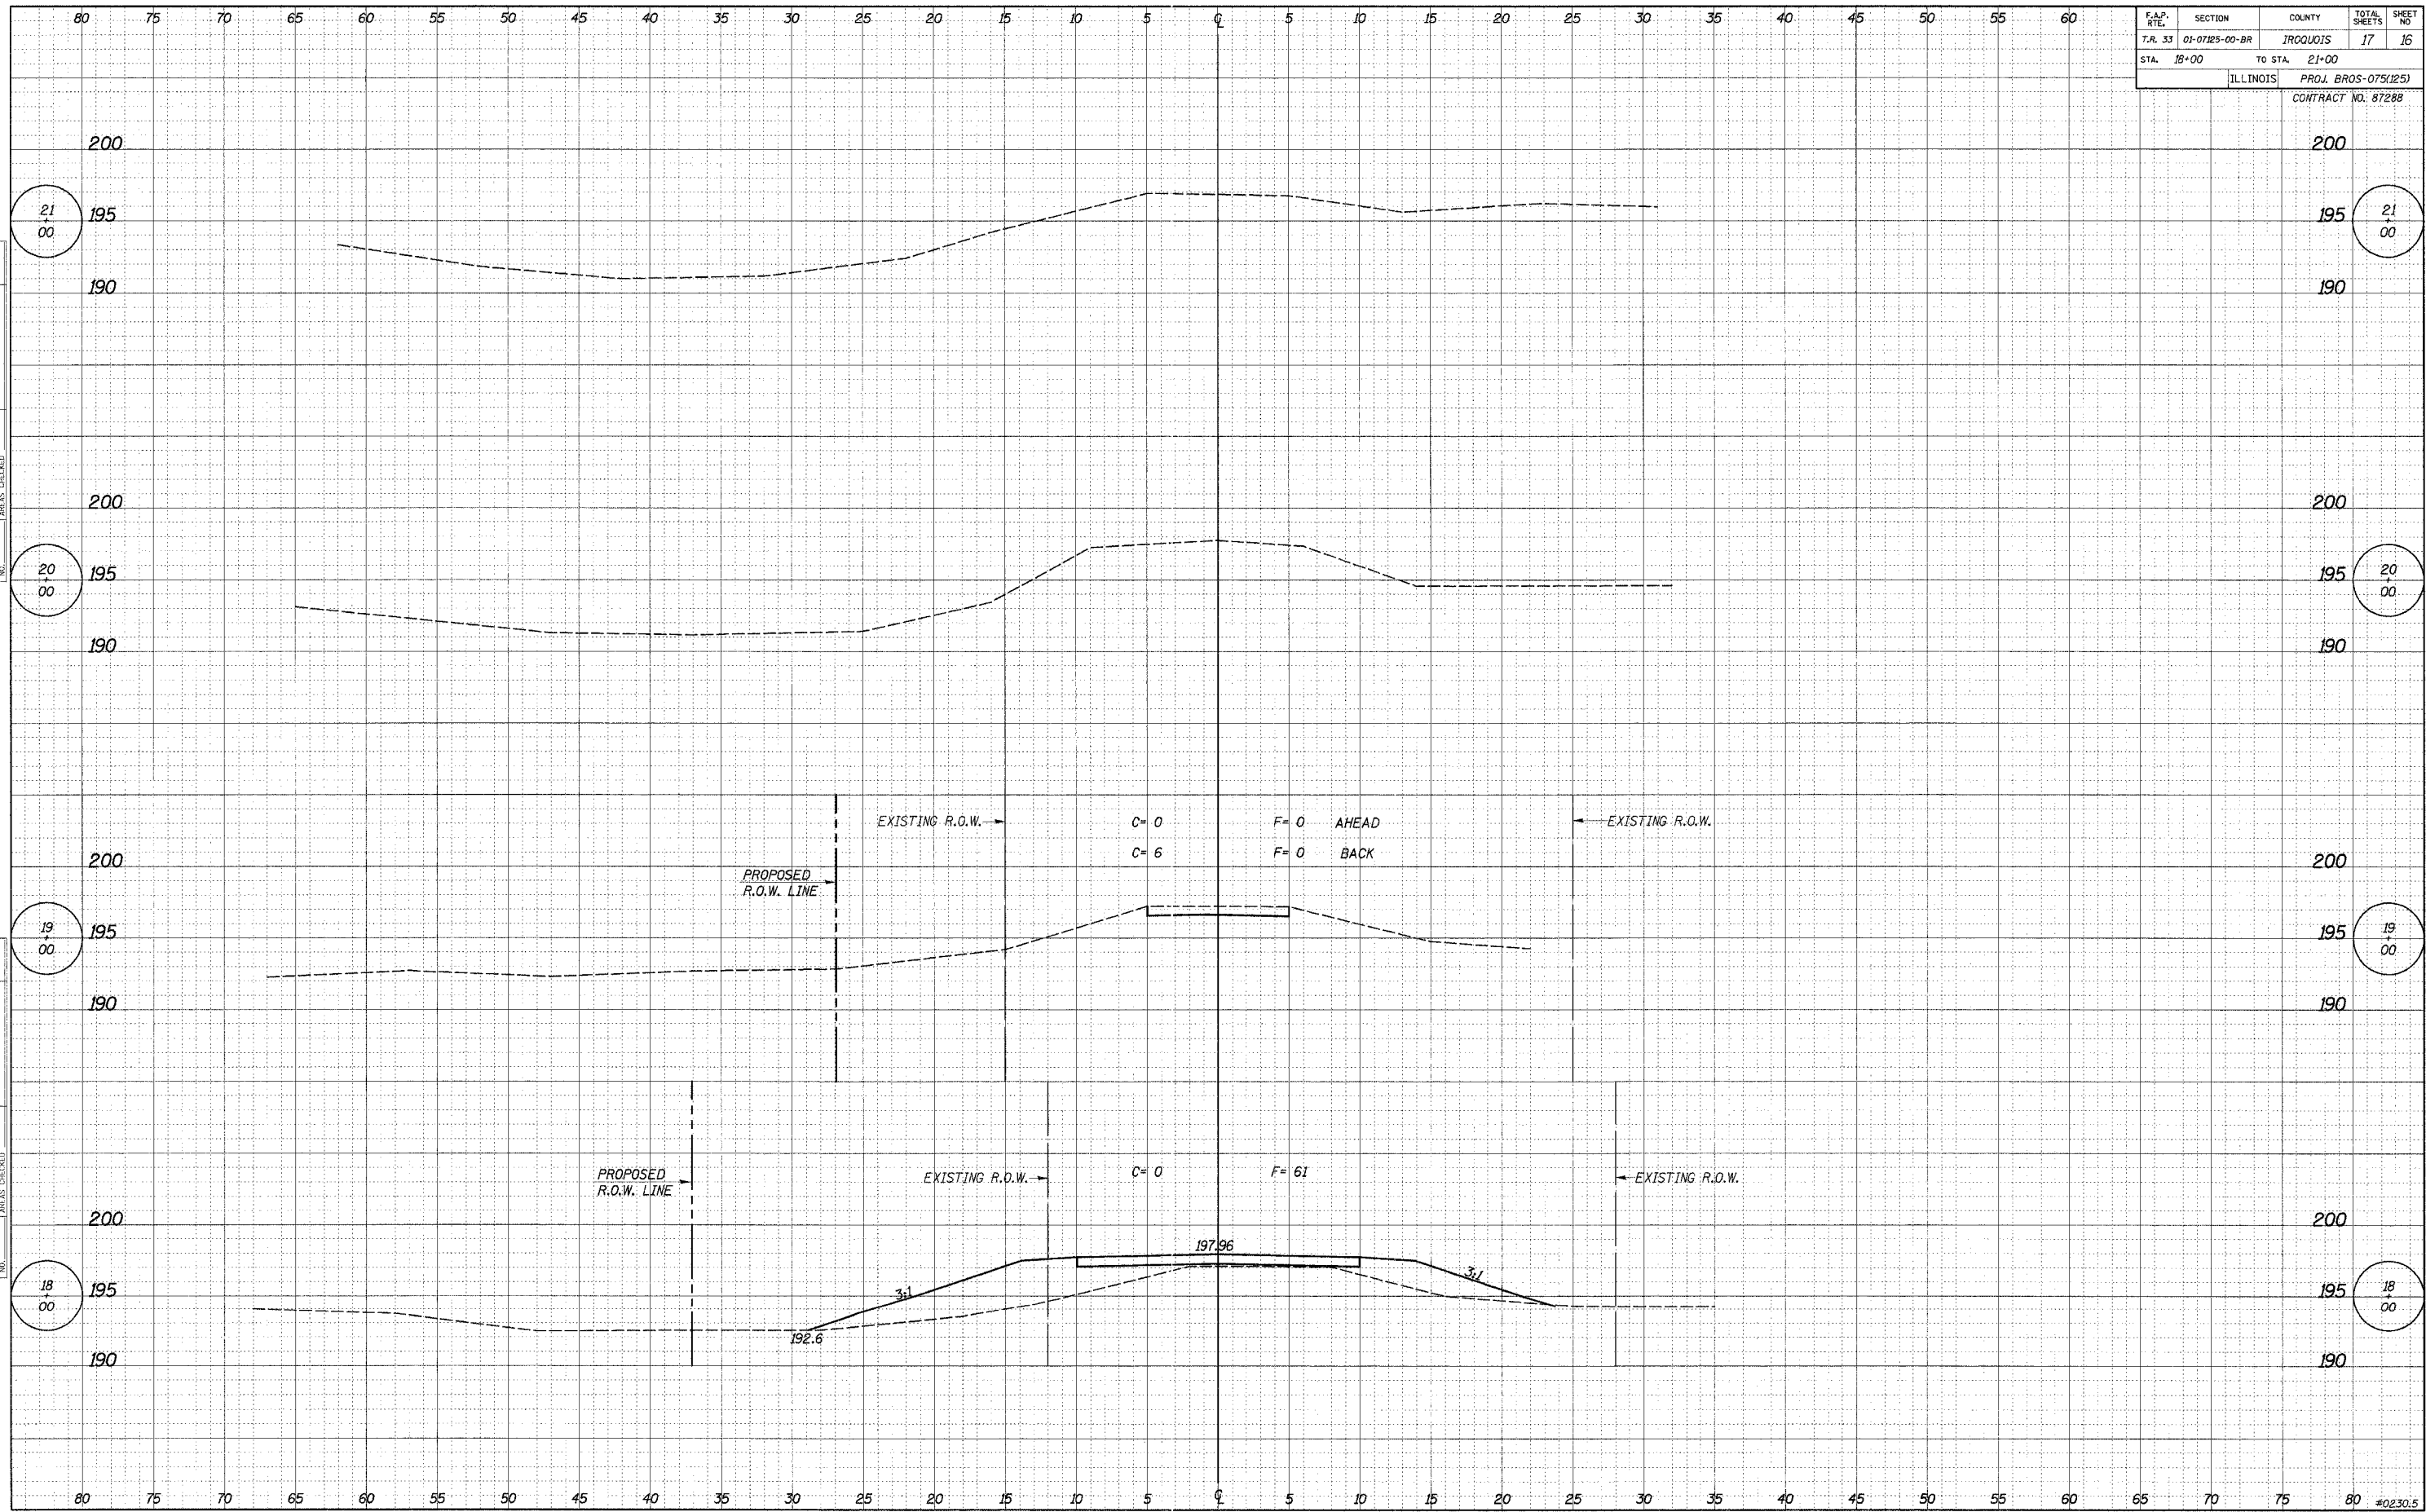

DATE \_\_\_\_\_  
BY \_\_\_\_\_  
FINAL SURVEY \_\_\_\_\_  
SURVEYED \_\_\_\_\_  
PLOTTED \_\_\_\_\_  
NOTE BOOK \_\_\_\_\_  
TEMPERATURE \_\_\_\_\_  
AREAS CHECKED \_\_\_\_\_

DATE \_\_\_\_\_  
BY \_\_\_\_\_  
ORIGINAL SURVEY \_\_\_\_\_  
SURVEYED \_\_\_\_\_  
PLOTTED \_\_\_\_\_  
NOTE BOOK \_\_\_\_\_  
TEMPERATURE \_\_\_\_\_  
AREAS CHECKED \_\_\_\_\_