


F.A. RTE.	SECTION	COUNTY	TOTAL SHEETS	SHEET NO.
317	***	FULTON	684	83
STA. 0+00	TO STA. 12+00			
FED. ROAD DIST. NO.	ILLINOIS	FED. AID PROJECT		
*** 181, (18BRY&18BRY-1)BR, 18B-1 CONTRACT# 88753				

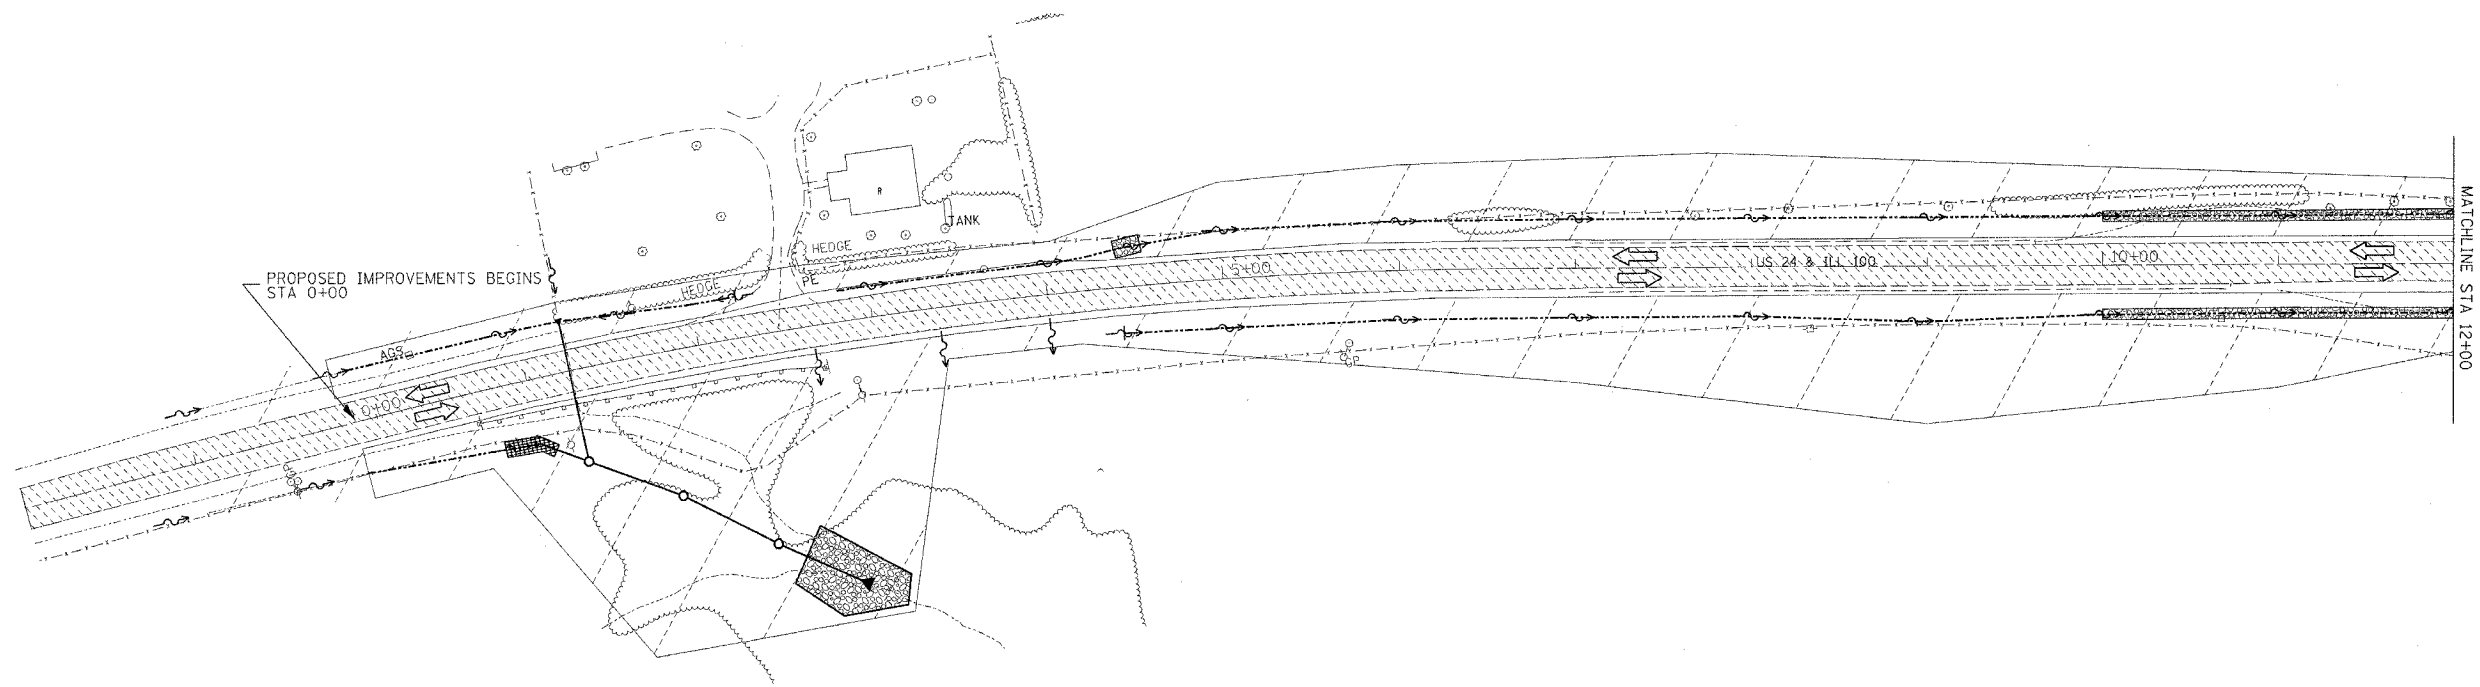

PLOT DATE = 4/28/2005
 FILE NAME = c:\projects\us24\spoon.ph_2\stagingplans\st1.dgn
 SCALE = 1" = 50'
 REFERENCE = #REF!
 DDN-ONLY



STAGING LEGEND	
	STAGE CONSTRUCTION AREA
	TRAFFIC LANE TO BE USED IN THIS STAGE
	TEMPORARY CONCRETE BARRIER W/IMPACT ATTENUATOR
	PORTABLE TEMPORARY BARRIER SYSTEM

REVISIONS	
NAME	DATE

ILLINOIS DEPARTMENT OF TRANSPORTATION

**US 24 STAGING PLANS
STAGE I
STA 0+00 TO 12+00**

SCALE: VERT. DRAWN BY
 HORIZ. CHECKED BY
 DATE **DATE**