

F.A.P. RTE.	SECTION	COUNTY	TOTAL SHEETS	SHEET NO.
317		FULTON	684	345
STA. 59+00.00		TO STA. 59+00.00		
FED. ROAD DIST. NO.		ILLINOIS	FED. AID PROJECT	


DATE	BY

SURVEYED  
 SURVEYED  
 NOTE BOOK  
 AREAS  
 AREAS CHECKED

DATE	BY

ORIGINAL SURVEY  
 SURVEYED  
 SURVEYED  
 NOTE BOOK  
 AREAS  
 AREAS CHECKED

PLOT DATE = 4/6/2005  
 FILE NAME = c:\p\projects\1124\pcon.ph.2\shp\shp\pcon01.dwg  
 PLOT SCALE = 1/8" = 1' / IN.  
 USER NAME = hggardm

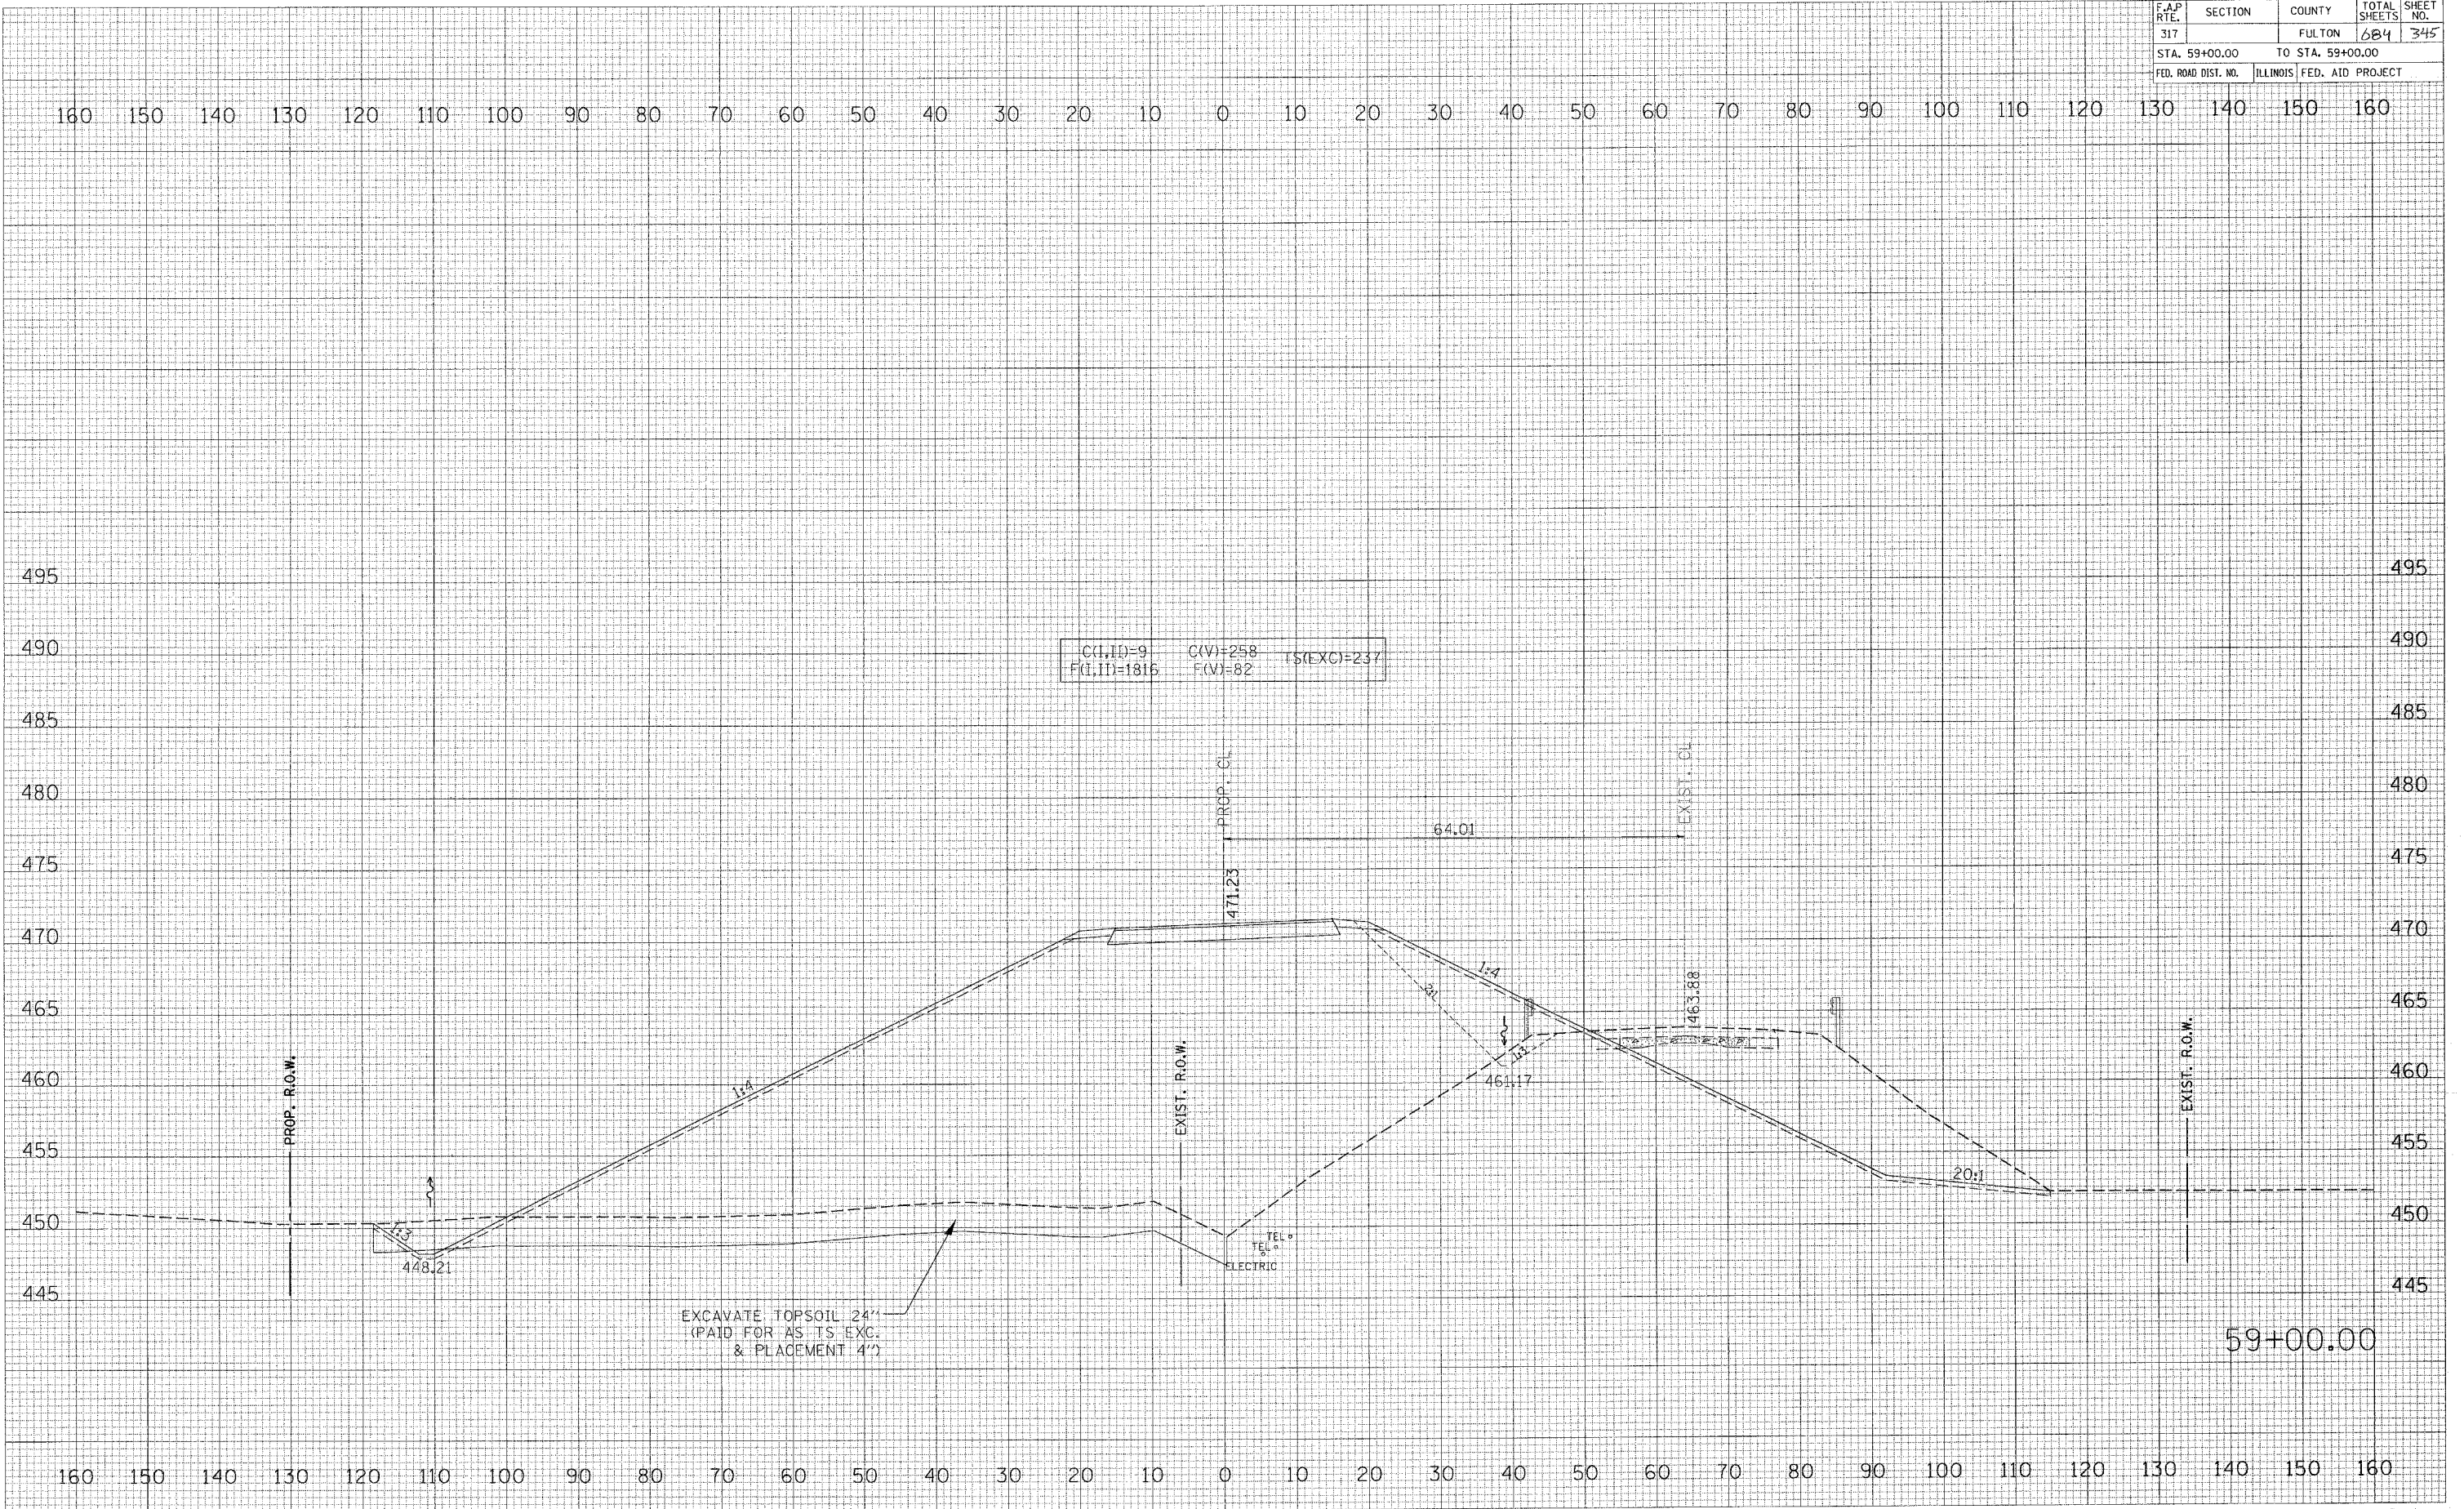

C(L) ID=9    C(V)=258    TS(EXC)=237  
 F(L) ID=1816    F(V)=82

EXCAVATE TOPSOIL 24"  
 (PAID FOR AS TS EXC.  
 & PLACEMENT 4")