



F.A.P. RTE.	SECTION	COUNTY	TOTAL SHEETS	SHEET NO.
310	138-1RS	McDONOUGH	83	15
STA.		TO STA.		
FED. ROAD DIST. NO.	ILLINOIS	FED. AID PROJECT		

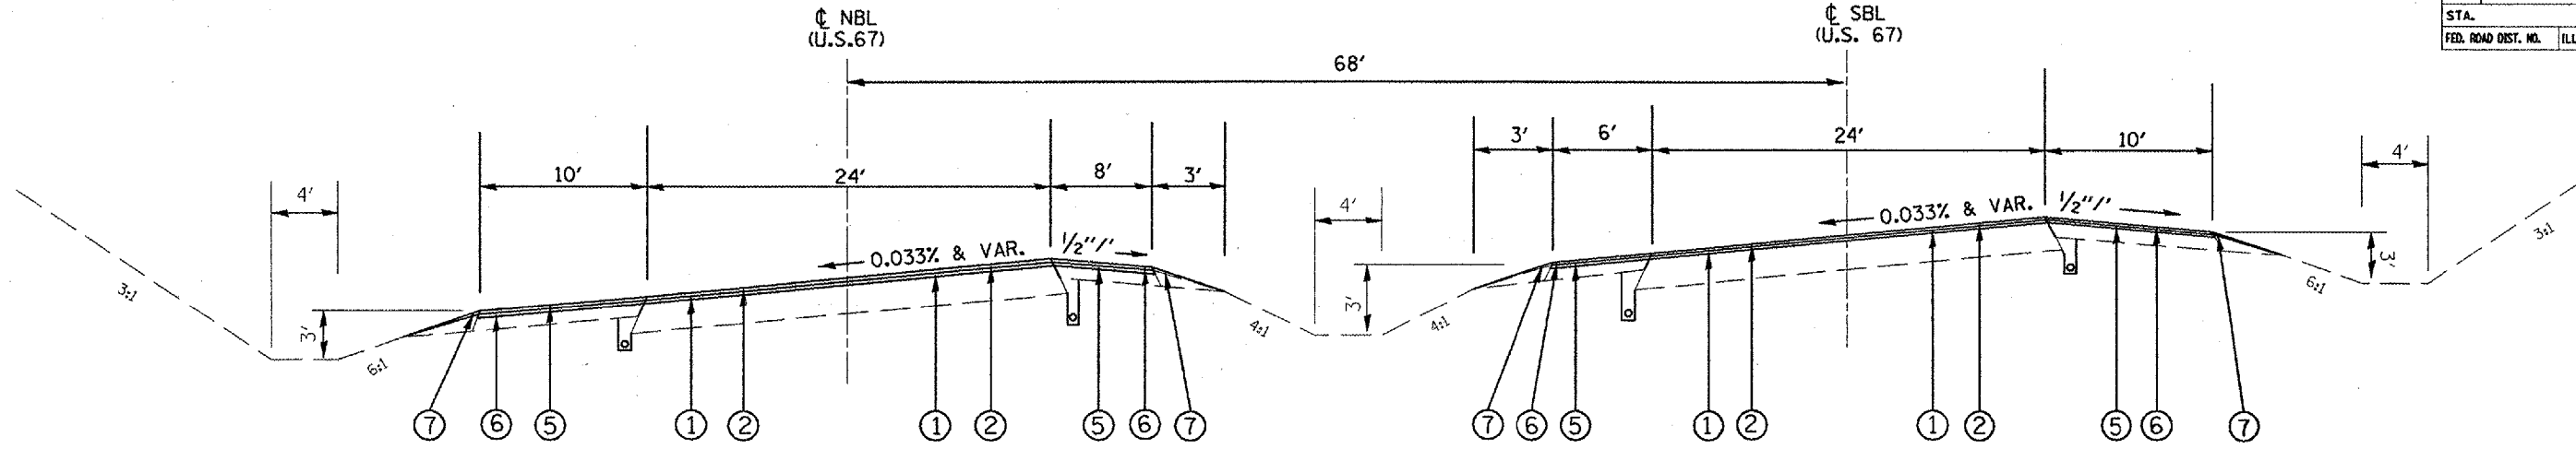

STA. 267+00 TO STA. 282+00

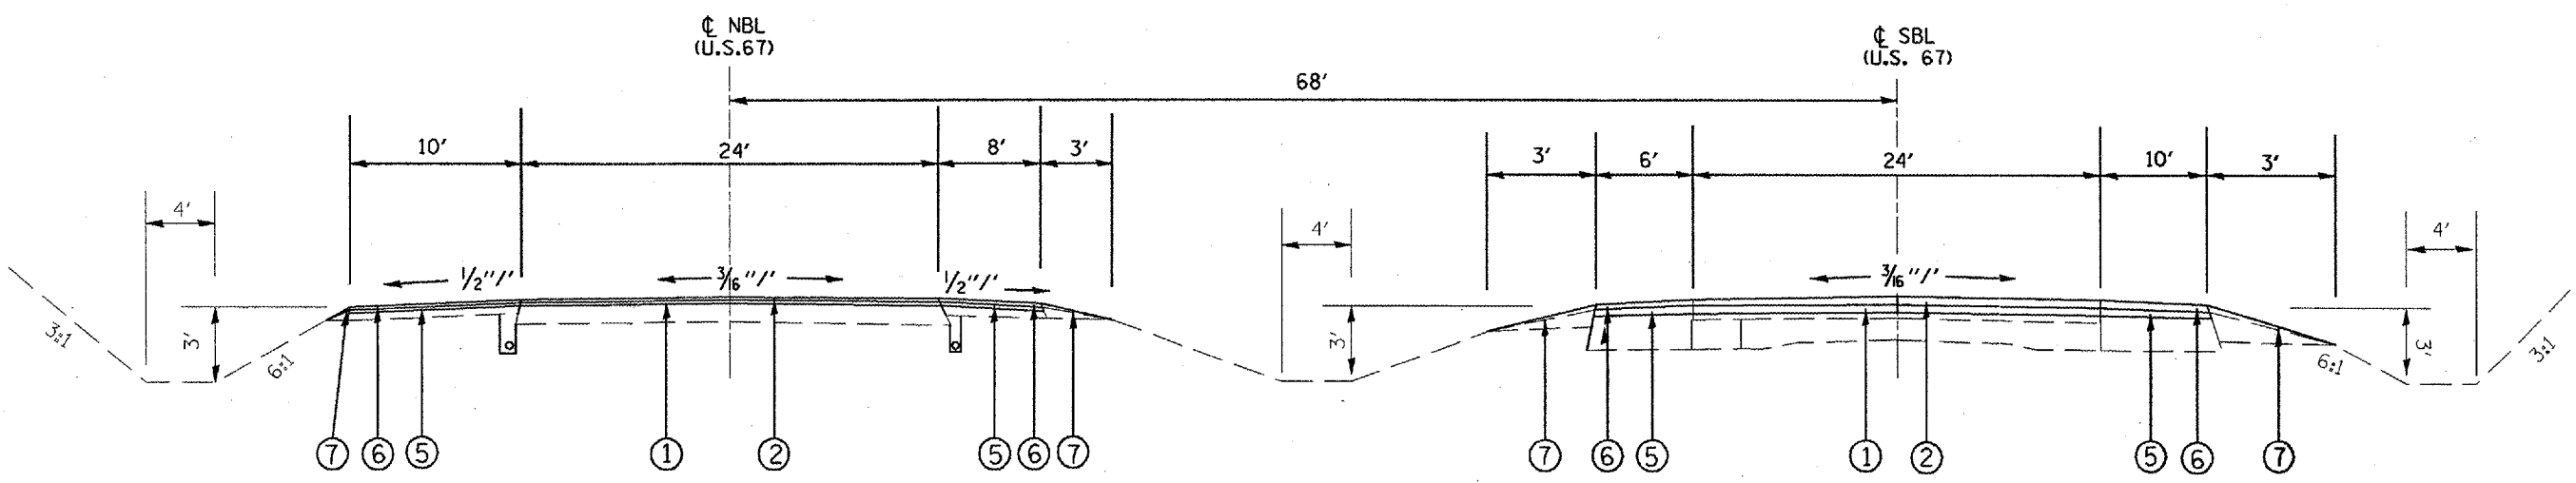

STA. 282+00 TO STA. 296+70

LEGEND

- ① POLYMERIZED BIT CONC BINDER CSE, SUPERPAVE, IL-19.0, N50, 2.5"
- ② POLYMERIZED BIT CONC SURFACE CSE, SUPERPAVE, MIX D, N50, 2"
- ③ BIT CONC BINDER CSE, SUPERPAVE, IL-19.0, N50, 2.5"
- ④ BIT CONC SURFACE CSE, SUPERPAVE, MIX D, N50, 2"
- ⑤ BIT CONC BINDER CSE, SUPERPAVE, IL-19.0 L (LE), 2.5"
- ⑥ BIT CONC SURFACE CSE, SUPERPAVE, IL-9.5 L (LE), 2"
- ⑦ AGGREGATE SHOULDERS, TYPE B

REVISIONS	
NAME	DATE

ILLINOIS DEPARTMENT OF TRANSPORTATION

**PROPOSED
TYPICAL SECTIONS
U.S. ROUTE 67**

SCALE: VERT. NOT TO SCALE HORIZ. DRAWN BY CADD
DATE 8/24/88 CHECKED BY