


F.A.P. RTE.	SECTION	COUNTY	TOTAL SHEETS	SHEET NO.
310	(38-1) RS	MCDONOUGH	83	40
STA. 291+00			TO STA. 299+13.33	
FED. ROAD DIST. NO.			ILLINOIS FED. AID PROJECT	

T6N R2W 4th P.M. (MACOMB TWP.)  
SECTION 19

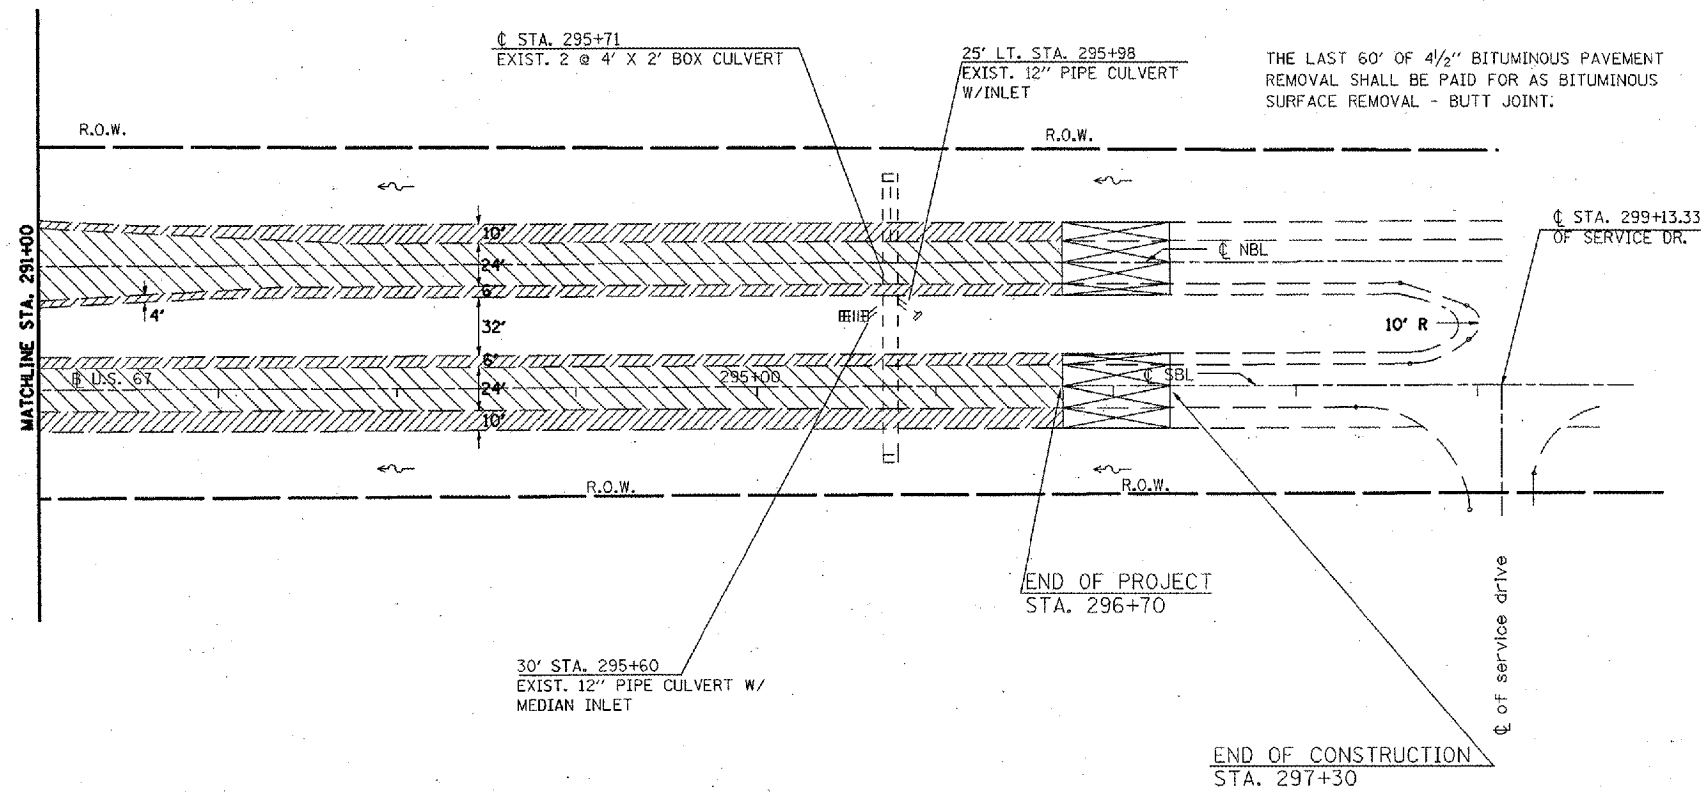


T6N R3W 4th P.M. (EMMET TWP.)  
SECTION 24

EXISTING LEGEND

- CONCRETE REVETMENT MAT
- R.O.W. MARKER
- SUMMIT
- EXIST. DITCH CHECK
- PAVED DITCH
- EXIST. GUARDRAIL

REMOVAL LEGEND

- GUARDRAIL REMOVAL
- CULVERT REMOVAL
- BUTT JOINT
- SHOULDER MILLING
- MEDIAN MILLING
- PAVEMENT MILLING
- END SECTION REMOVAL
- PAVED DITCH REMOVAL

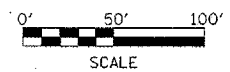

REVISIONS	
NAME	DATE

ILLINOIS DEPARTMENT OF TRANSPORTATION  
**EXISTING & REMOVAL  
 PLAN SHEET**  
 STA. 291+00 TO 299+13.33

SCALE: VERT. 1" = 50'  
 HORIZ. 1" = 100'  
 DATE \*\*DATE\*\*

DRAWN BY CADD  
 CHECKED BY