


F.A.P. RTE.	SECTION	COUNTY	TOTAL SHEETS	SHEET NO.
310	(38-1) RS	MCDONOUGH	83	41
STA. 101+69.63		TO STA. 113+00		
FED. ROAD DIST. NO.	ILLINOIS	FED. AID PROJECT		

T7N R2W 4th PM (WALNUT GROVE TWP.)
SECTION 31

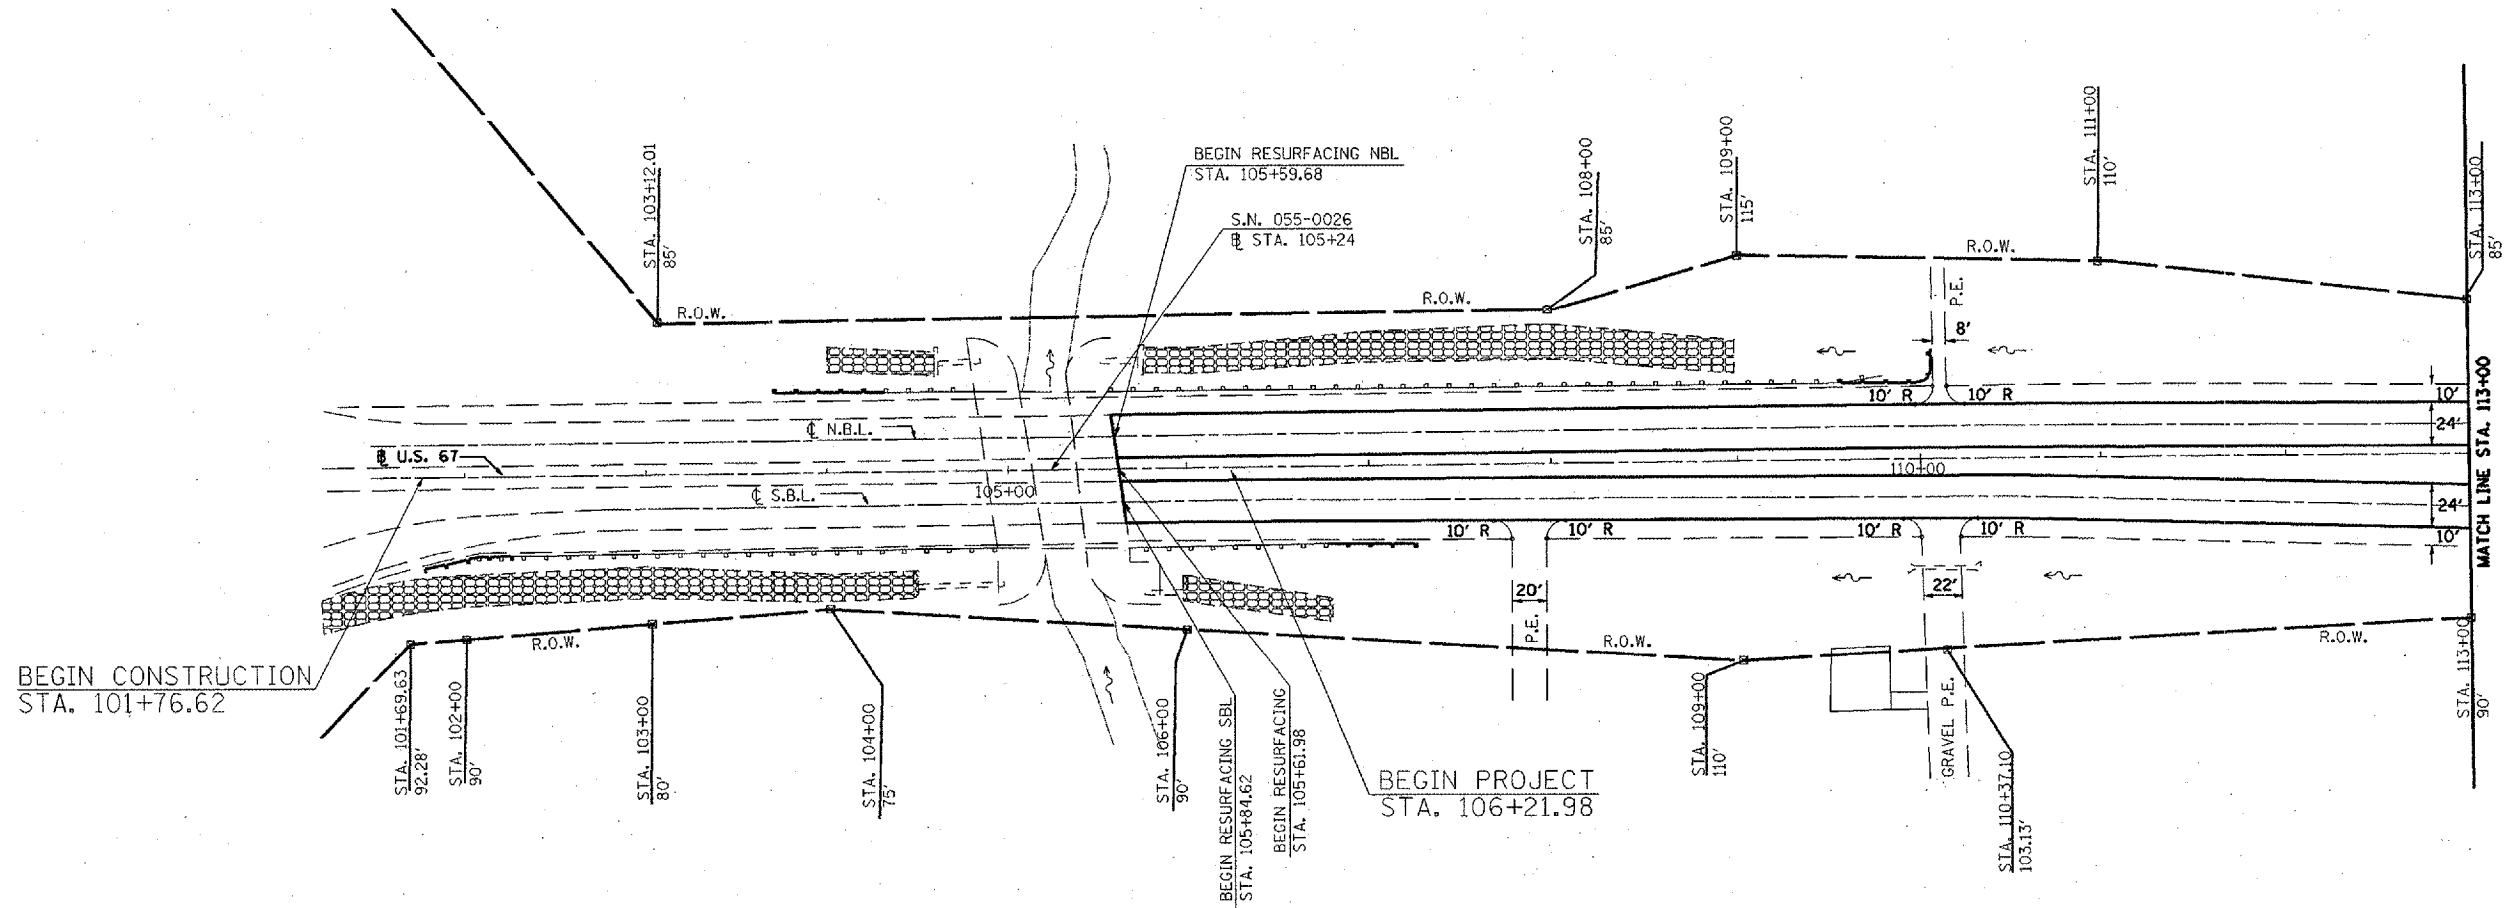

T7N R3W 4th PM (SCIOTA TWP.)
SECTION 36

- | EXISTING LEGEND | | PROPOSED LEGEND | |
|-----------------|------------------------|-----------------|--------------------------|
| | CONCRETE REVETMENT MAT | | GUARDRAIL |
| | R.O.W. MARKER | | DITCH CHECK |
| | SUMMIT | | END SECTION REPLACEMENT |
| | EXIST. DITCH CHECK | | PIPE CULVERT REPLACEMENT |
| | PAVED DITCH | | DITCH GRADING |
| | EXIST. GUARDRAIL | | INLET PROTECTION |
| | | | RIPRAP A-5 |
| | | | AGGREGATE DITCH |



REVISIONS		ILLINOIS DEPARTMENT OF TRANSPORTATION
NAME	DATE	
		<p>PROPOSED PLAN SHEET STA. 101+69.63 TO 113+00</p> <p>SCALE: VERT. 1" = 50' HORIZ. 1" = 100'</p> <p>DATE \$\$DATE\$\$</p> <p>DRAWN BY CADD CHECKED BY</p>