

F.A.P. RTE.	SECTION	COUNTY	TOTAL SHEETS	SHEET NO.
310	(38-1) RS	MCDONOUGH	83	42
STA. 113+00 TO STA. 128+00				
FED. ROAD DIST. NO.		ILLINOIS FED. AID PROJECT		

T7N R2W 4th P.M. (WALNUT GROVE TWP.)
SECTION 31




DETECTOR LOOP, SPECIAL

All detector loops shall be placed back into their original locations.

The proposed detector loops shall be cut in the milled surface or binder course before the final overlay.

All loop risers affected by the milling operations shall be reflected through the new surface and all loop risers shall be chipped out and filled with epoxy. This work is included in the Detector Loop, Special pay item.

The Contractor shall be responsible for locating existing IDOT electrical facilities at his/her own expense, if required, prior to performing any work. The Contractor shall also be liable for any damage to IDOT facilities resulting from inaccurate locating.

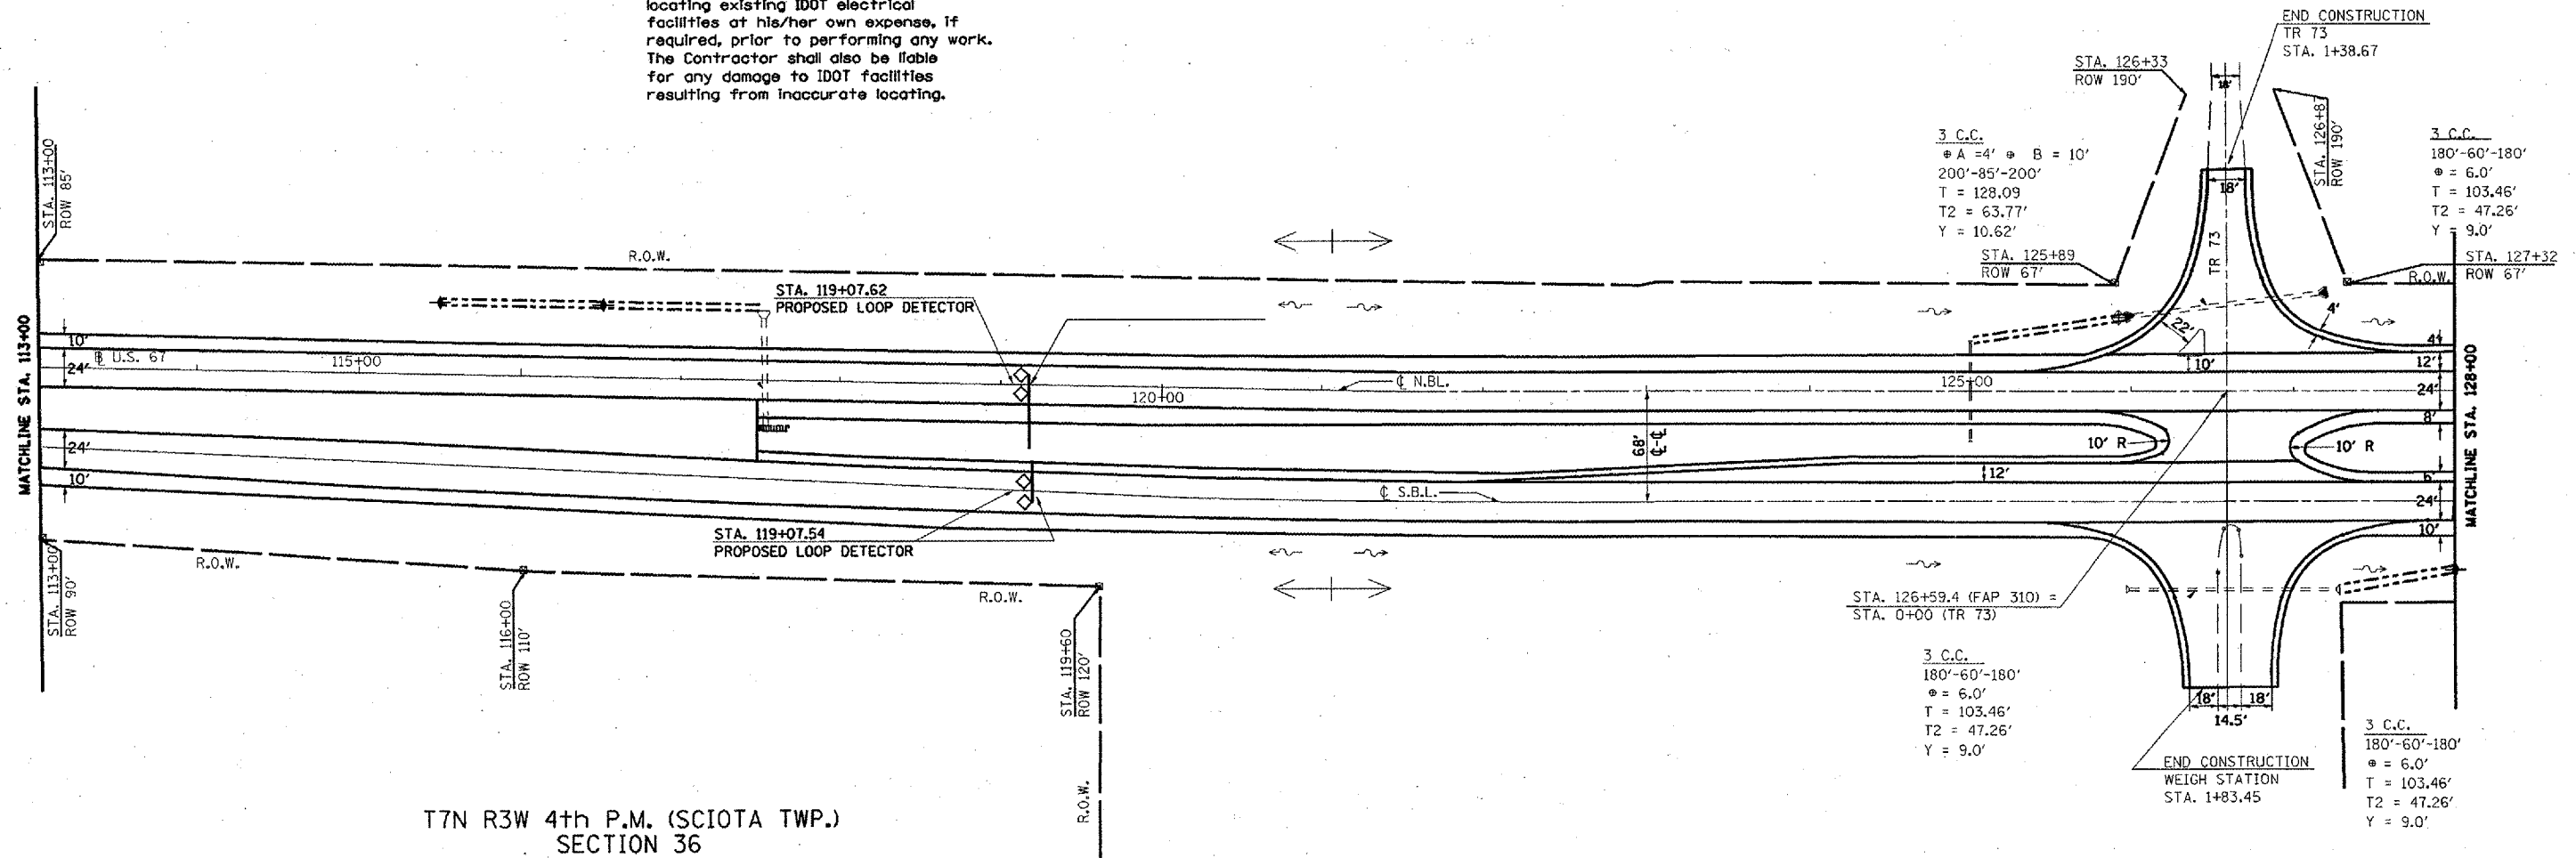

T7N R3W 4th P.M. (SCIOTA TWP.)
SECTION 36


EXISTING LEGEND

- CONCRETE REVETMENT MAT
- R.O.W. MARKER
- SUMMIT
- EXIST. DITCH CHECK
- PAVED DITCH
- EXIST. GUARDRAIL

PROPOSED LEGEND

- GUARDRAIL
- DITCH CHECK
- END SECTION REPLACEMENT
- PIPE CULVERT REPLACEMENT
- DITCH GRADING
- INLET PROTECTION
- RIPRAP A-5
- AGGREGATE DITCH

NOTE: MEDIAN CROSSOVER AND SIDE ROAD PAVEMENT TO BE TREATED THE SAME AS THE TURN LANE PAVEMENT.

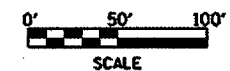

REVISIONS	
NAME	DATE

ILLINOIS DEPARTMENT OF TRANSPORTATION
PROPOSED PLAN SHEET
 STA. 113+00 TO 128+00

SCALE: VERT. 1" = 50'
 HORIZ. 1" = 100'
 DATE: ##DATE##
 DRAWN BY: CADD
 CHECKED BY: