

F.A.P. RTE.	SECTION	COUNTY	TOTAL SHEETS	SHEET NO.
310	(38-D) RS	MCDONOUGH	83	46
STA. 173+00 TO STA. 188+00				
FED. ROAD DIST. NO.	ILLINOIS	FED. AID PROJECT		


T6N R2W 4th P.M. (MACOMB TWP.)
SECTION 6

T6N R2W 4th P.M. (MACOMB TWP.)
SECTION 7

NOTE: RESHAPING SLOPE AND ALL MATERIALS INVOLVED SHALL BE INCLUDED IN THE COST OF THE 18" PIPE.

LT. STA. 179+83± TO STA. 179+92±
PROP. 18" PIPE CULVERT, TY 1, 10'
LT. STA. 179+85± TO STA 179+94±
PROP. 18" PIPE CULVERT, TY 1, 10'
PROP. END SECTIONS 18" = 2 EA.

END CONSTRUCTION
TR 93
STA. 1+57

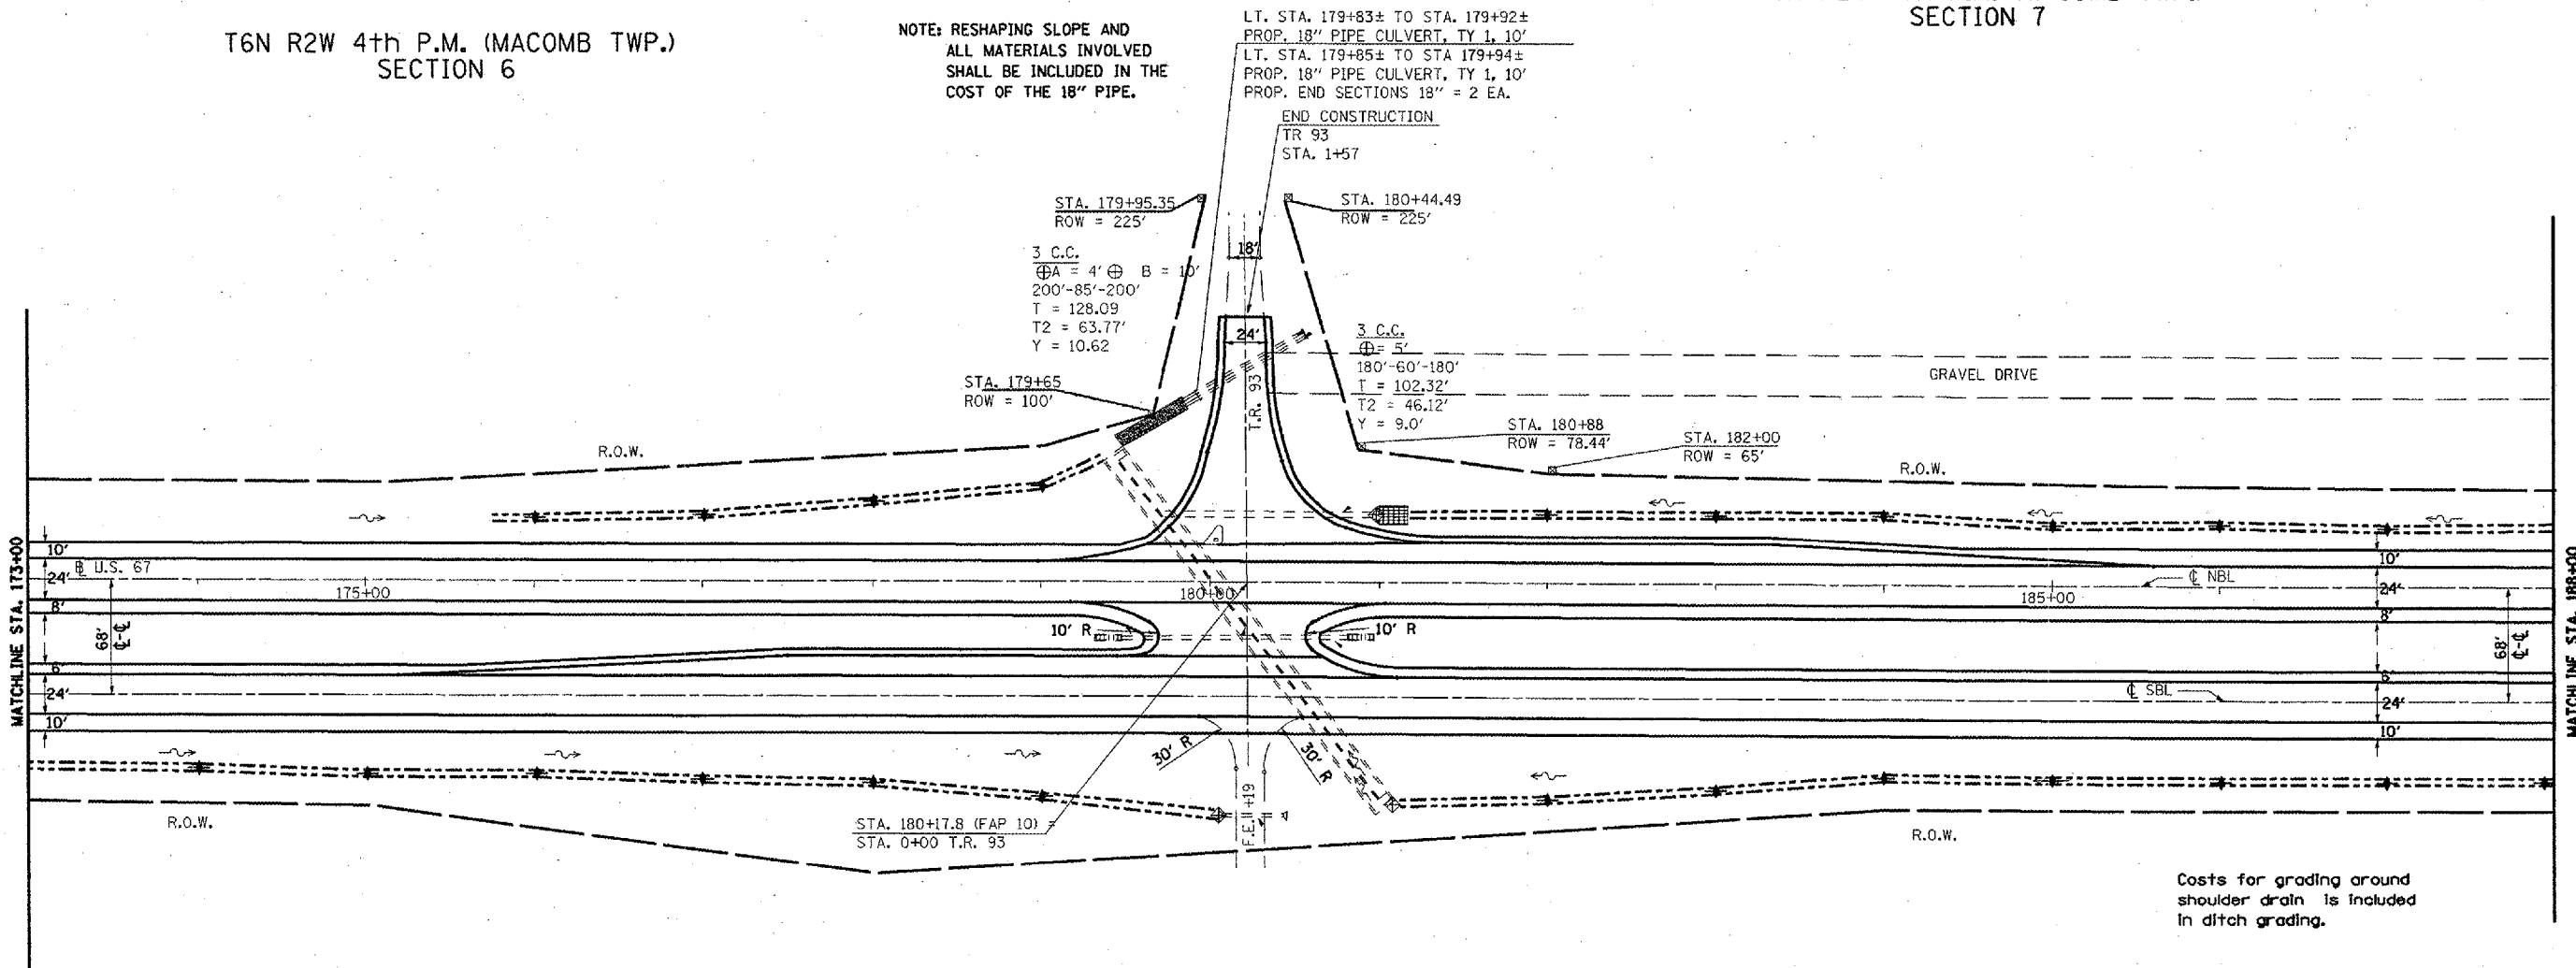


Costs for grading around shoulder drain is included in ditch grading.

T6N R3W 4th P.M. (EMMET TWP.)
SECTION 1

NOTE: MEDIAN CROSSOVER AND SIDE ROAD PAVEMENT TO BE TREATED THE SAME AS THE TURN LANE PAVEMENT.

T6N R3W 4th P.M. (EMMET TWP.)
SECTION 12

EXISTING LEGEND	PROPOSED LEGEND
CONCRETE REVETMENT MAT	GUARDRAIL
R.O.W. MARKER	DITCH CHECK
SUMMIT	END SECTION REPLACEMENT
EXIST. DITCH CHECK	PIPE CULVERT REPLACEMENT
PAVED DITCH	DITCH GRADING
EXIST. GUARDRAIL	INLET PROTECTION
	RIPRAP A-5
	AGGREGATE DITCH

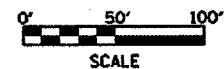

REVISIONS	
NAME	DATE

ILLINOIS DEPARTMENT OF TRANSPORTATION
PROPOSED PLAN SHEET
STA. 173+00 TO 188+00
SCALE: VERT. 1" = 50'
HORIZ. 1" = 100'
DATE ##DATE##
DRAWN BY CADD
CHECKED BY