


| | | | | |
|---------------------|-----------|---------------------------|--------------|-----------|
| F.A.P. RTE. | SECTION | COUNTY | TOTAL SHEETS | SHEET NO. |
| 310 | (38-1) RS | MCDONOUGH | 83 | 54 |
| STA. 291+00 | | TO STA. 299+13.33 | | |
| FED. RDWD DIST. NO. | | ILLINOIS FED. AID PROJECT | | |

T6N R2W 4th P.M. (MACOMB TWP.)
SECTION 19

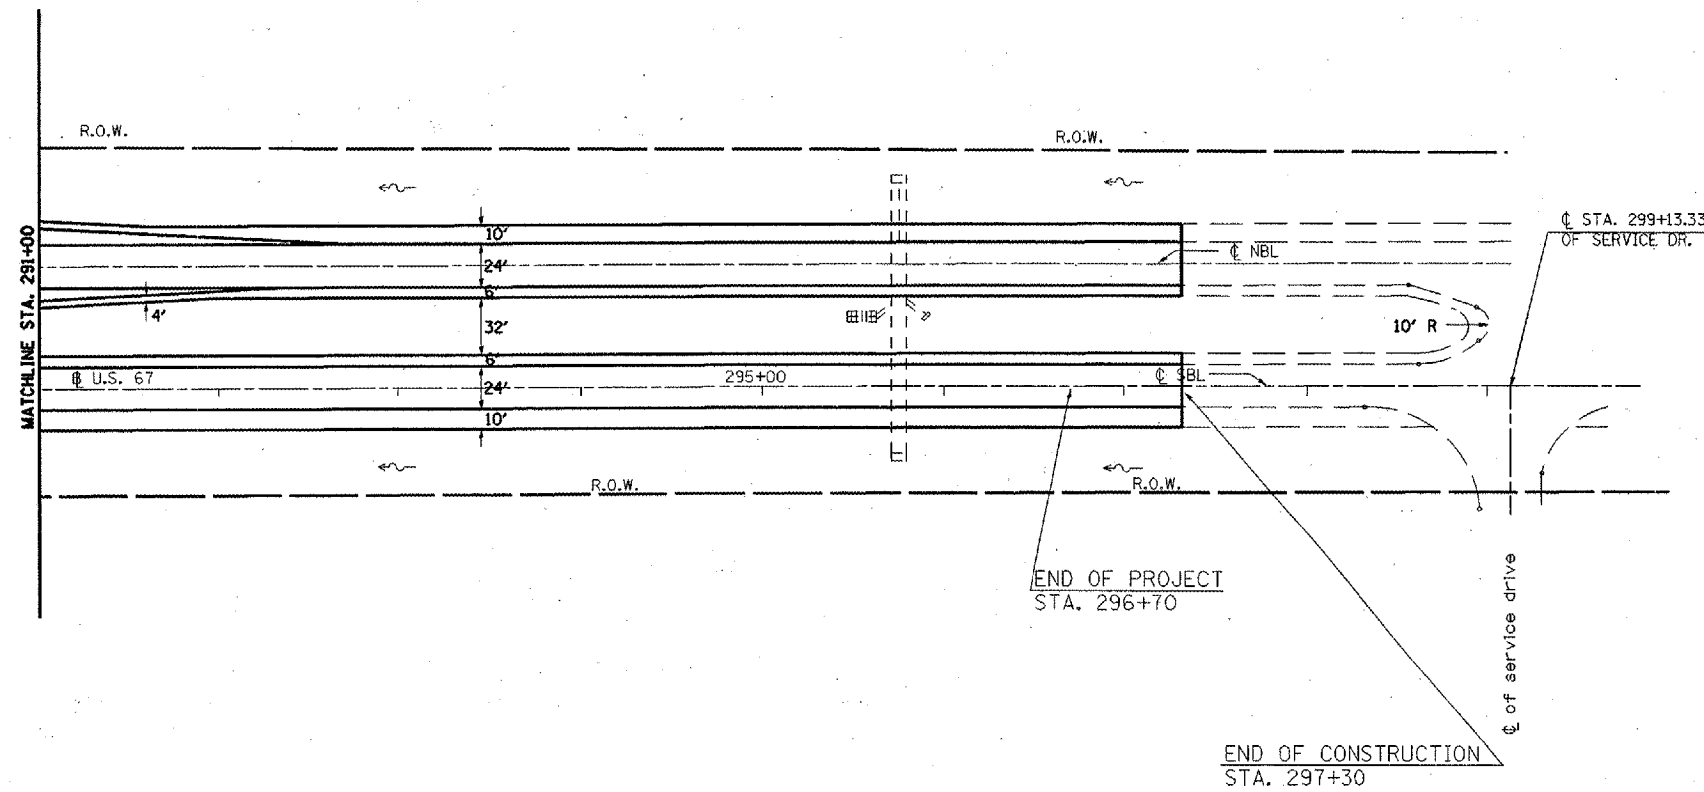


T6N R3W 4th P.M. (EMMET TWP.)
SECTION 24

EXISTING LEGEND

- CONCRETE REVETMENT MAT
- R.O.W. MARKER
- SUMMIT
- EXIST. DITCH CHECK
- PAVED DITCH
- EXIST. GUARDRAIL

PROPOSED LEGEND

- GUARDRAIL
- DITCH CHECK
- END SECTION REPLACEMENT
- PIPE CULVERT REPLACEMENT
- DITCH GRADING
- INLET PROTECTION
- RIPRAP A-5
- AGGREGATE DITCH

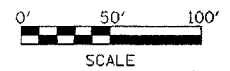

| REVISIONS | | ILLINOIS DEPARTMENT OF TRANSPORTATION | |
|-----------|------|---------------------------------------|---------------|
| NAME | DATE | PROPOSED PLAN SHEET | |
| | | STA. 291+00 TO 299+13.33 | |
| | | SCALE: VERT. 1" = 50' | DRAWN BY CADD |
| | | DATE **DATE** | CHECKED BY |