


F.A.P. RTE.	SECTION	COUNTY	TOTAL SHEETS	SHEET NO.
310	(38-1) RS	MCDONOUGH	83	65
STA. 248+00		TO STA. 263+00		
FED. ROAD DIST. NO.	ILLINOIS	FED. AID PROJECT		

T6N R2W 4th P.M. (MACOMB TWP.)
SECTION 18

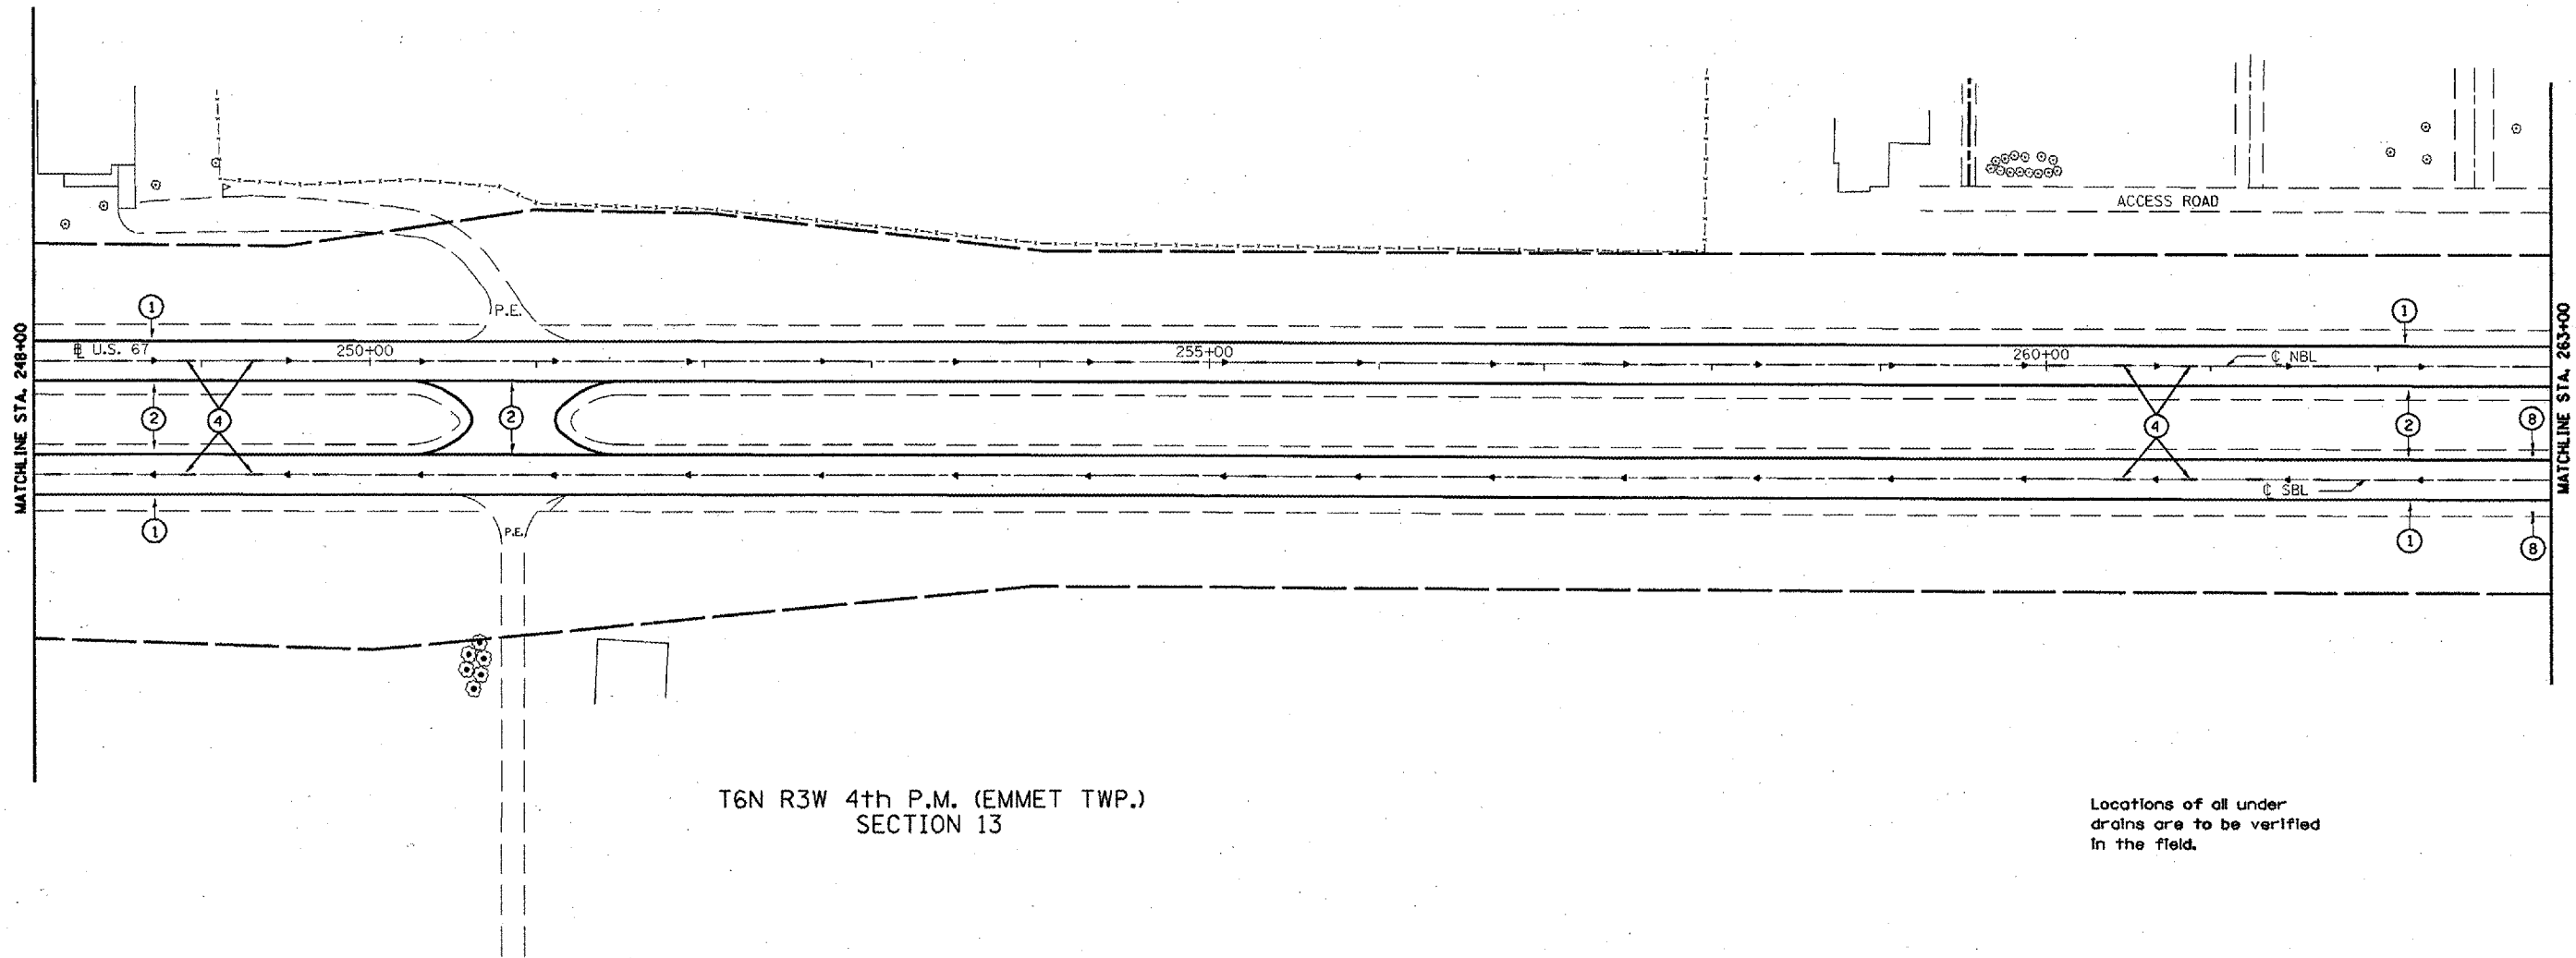

T6N R3W 4th P.M. (EMMET TWP.)
SECTION 13

Locations of all under drains are to be verified in the field.

PROPOSED PAVEMENT MARKING LEGEND

- ① 4" SOLID WHITE EPOXY
- ② 4" SOLID YELLOW EPOXY
- ③ 4" SKIP-DASH YELLOW EPOXY
- ④ 6" SKIP-DASH WHITE PREFORMED PLASTIC
- ⑤ 8" SOLID YELLOW EPOXY
- ⑥ 8" SOLID WHITE EPOXY
- ⑦ 12" SOLID YELLOW EPOXY
- ⑧ 15.6 SQ FT WHITE EPOXY
- ⑨ 12" SOLID WHITE EPOXY

RAISED PAVEMENT MARKERS

- ◆ AMBER 2-WAY
- ▲ AMBER 1-WAY
- ◁ CRYSTAL 1-WAY



REVISIONS	
NAME	DATE

ILLINOIS DEPARTMENT OF TRANSPORTATION
PAVEMENT MARKING
STA. 248+00 TO 263+00

SCALE: VERT. 1" = 50'
HORIZ. 1" = 100'
DATE ##DATE##

DRAWN BY CADD
CHECKED BY