


F.A.P. RTE.	SECTION	COUNTY	TOTAL SHEETS	SHEET NO.
310	(38-1) RS	MCDONOUGH	83	67
STA. 278+00		TO STA. 291+00		
FED. ROAD DIST. NO.		ILLINOIS FED. AID PROJECT		

T6N R2W 4th P.M. (MACOMB TWP.)  
SECTION 18

T6N R2W 4th P.M. (MACOMB TWP.)  
SECTION 19

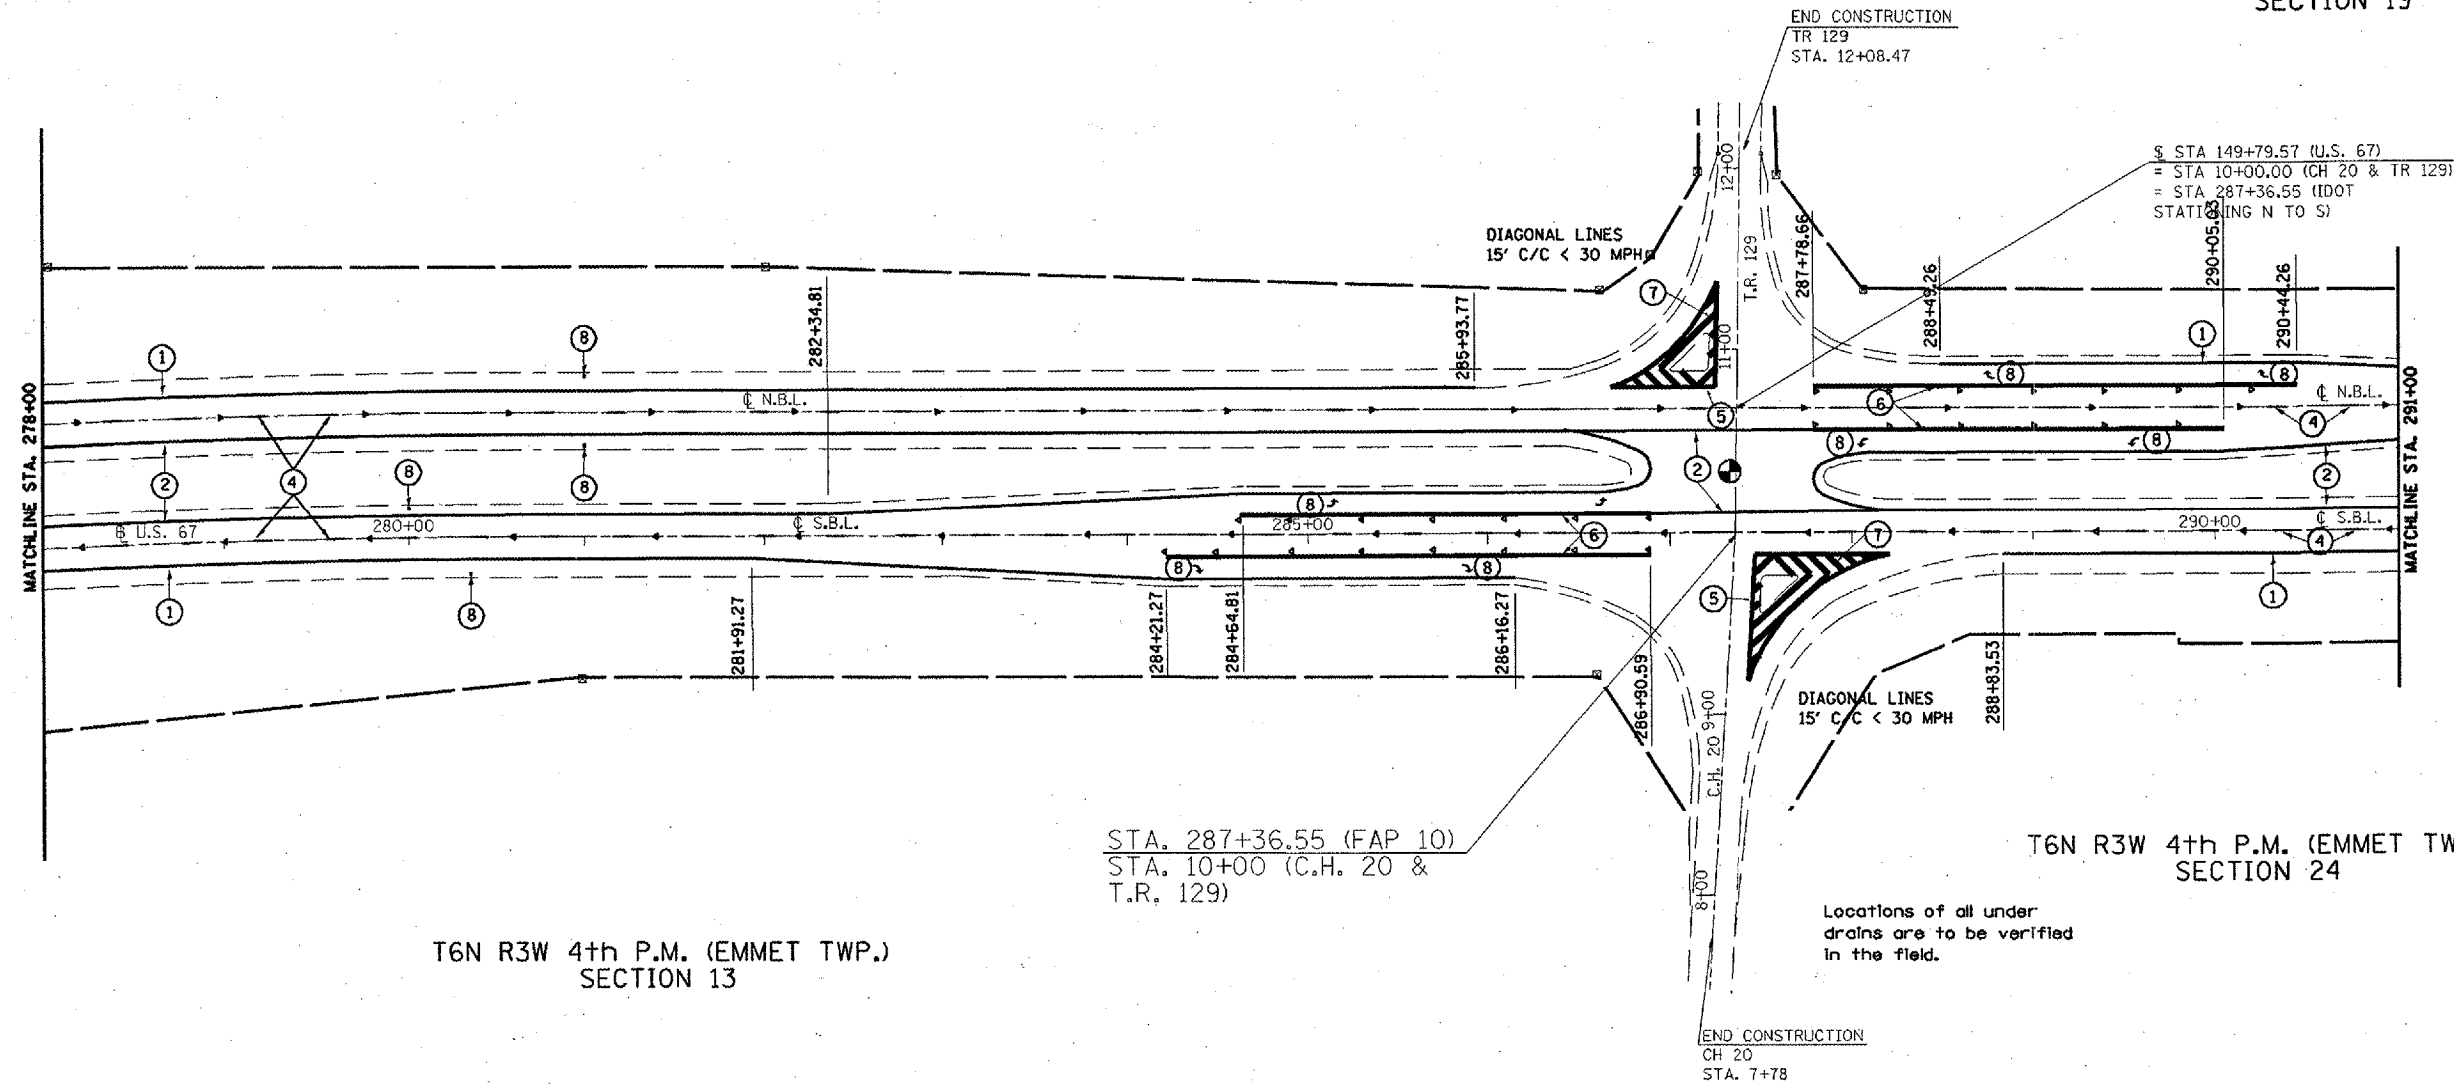

T6N R3W 4th P.M. (EMMET TWP.)  
SECTION 13

T6N R3W 4th P.M. (EMMET TWP.)  
SECTION 24

STA. 287+36.55 (FAP 10)  
STA. 10+00 (C.H. 20 &  
T.R. 129)

Locations of all under  
drains are to be verified  
in the field.


END CONSTRUCTION  
CH 20  
STA. 7+78

PROPOSED PAVEMENT MARKING LEGEND

- ① 4" SOLID WHITE EPOXY
- ② 4" SOLID YELLOW EPOXY
- ③ 4" SKIP-DASH YELLOW EPOXY
- ④ 6" SKIP-DASH WHITE PREFORMED PLASTIC
- ⑤ 8" SOLID YELLOW EPOXY
- ⑥ 8" SOLID WHITE EPOXY
- ⑦ 12" SOLID YELLOW EPOXY
- ⑧ 15.6 SQ FT WHITE EPOXY
- ⑨ 12" SOLID WHITE EPOXY

RAISED PAVEMENT MARKERS

- ◆ AMBER 2-WAY
- ◀ AMBER 1-WAY
- ◁ CRYSTAL 1-WAY

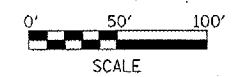

REVISIONS	
NAME	DATE

ILLINOIS DEPARTMENT OF TRANSPORTATION  
**PAVEMENT MARKING**  
STA. 278+00 TO 291+00  
SCALE: VERT. 1" = 50'  
HORIZ. \*\*DATE\*\*  
DRAWN BY CADD  
CHECKED BY