

| | | | | | |
|--------|--------|---------------|---------------|-----------|--------------|
| TWP. | COUNTY | SECTION | TWP. HWY. NO. | SHEET NO. | TOTAL SHEETS |
| TOULON | STARK | 03-06114-00SP | 46 | 7 | 8 |

CONTRACT# 89305


FINAL SURVEY
 SURVEYED BY _____
 PLOTTED BY _____
 NOTEBOOK NO. _____
 AREAS CHECKED _____

ORIGINAL SURVEY
 SURVEYED BY _____
 PLOTTED BY _____
 NOTEBOOK NO. _____
 AREAS CHECKED _____

110
+
00 83

109
+
00 83

108
+
00 83

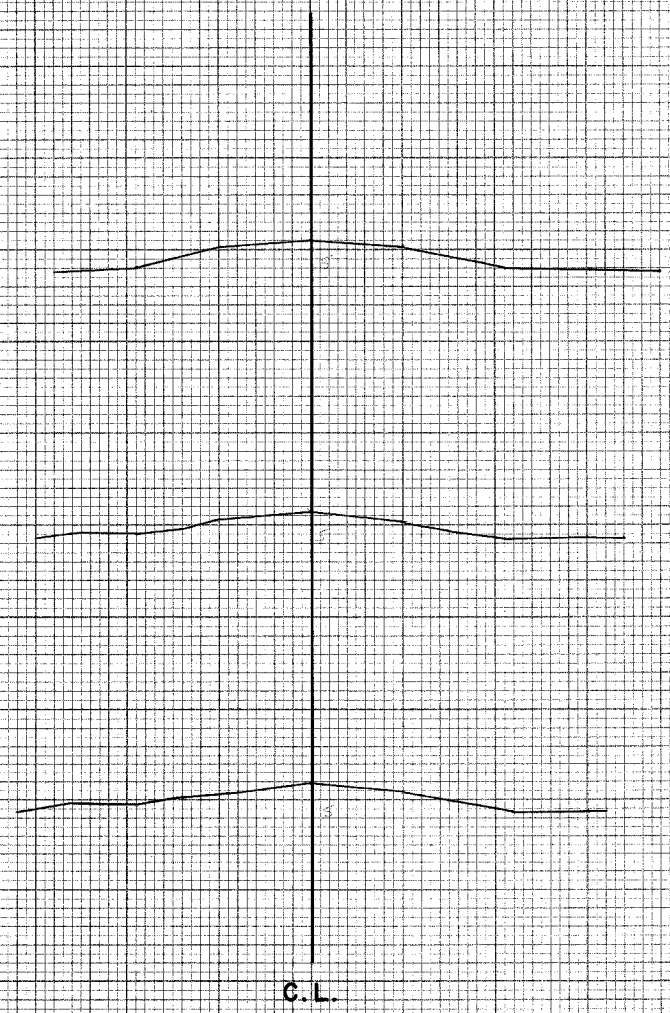


0
+
75 94

0
+
50 93

0
+
30 90

0
+
20 90

0
+
14 90

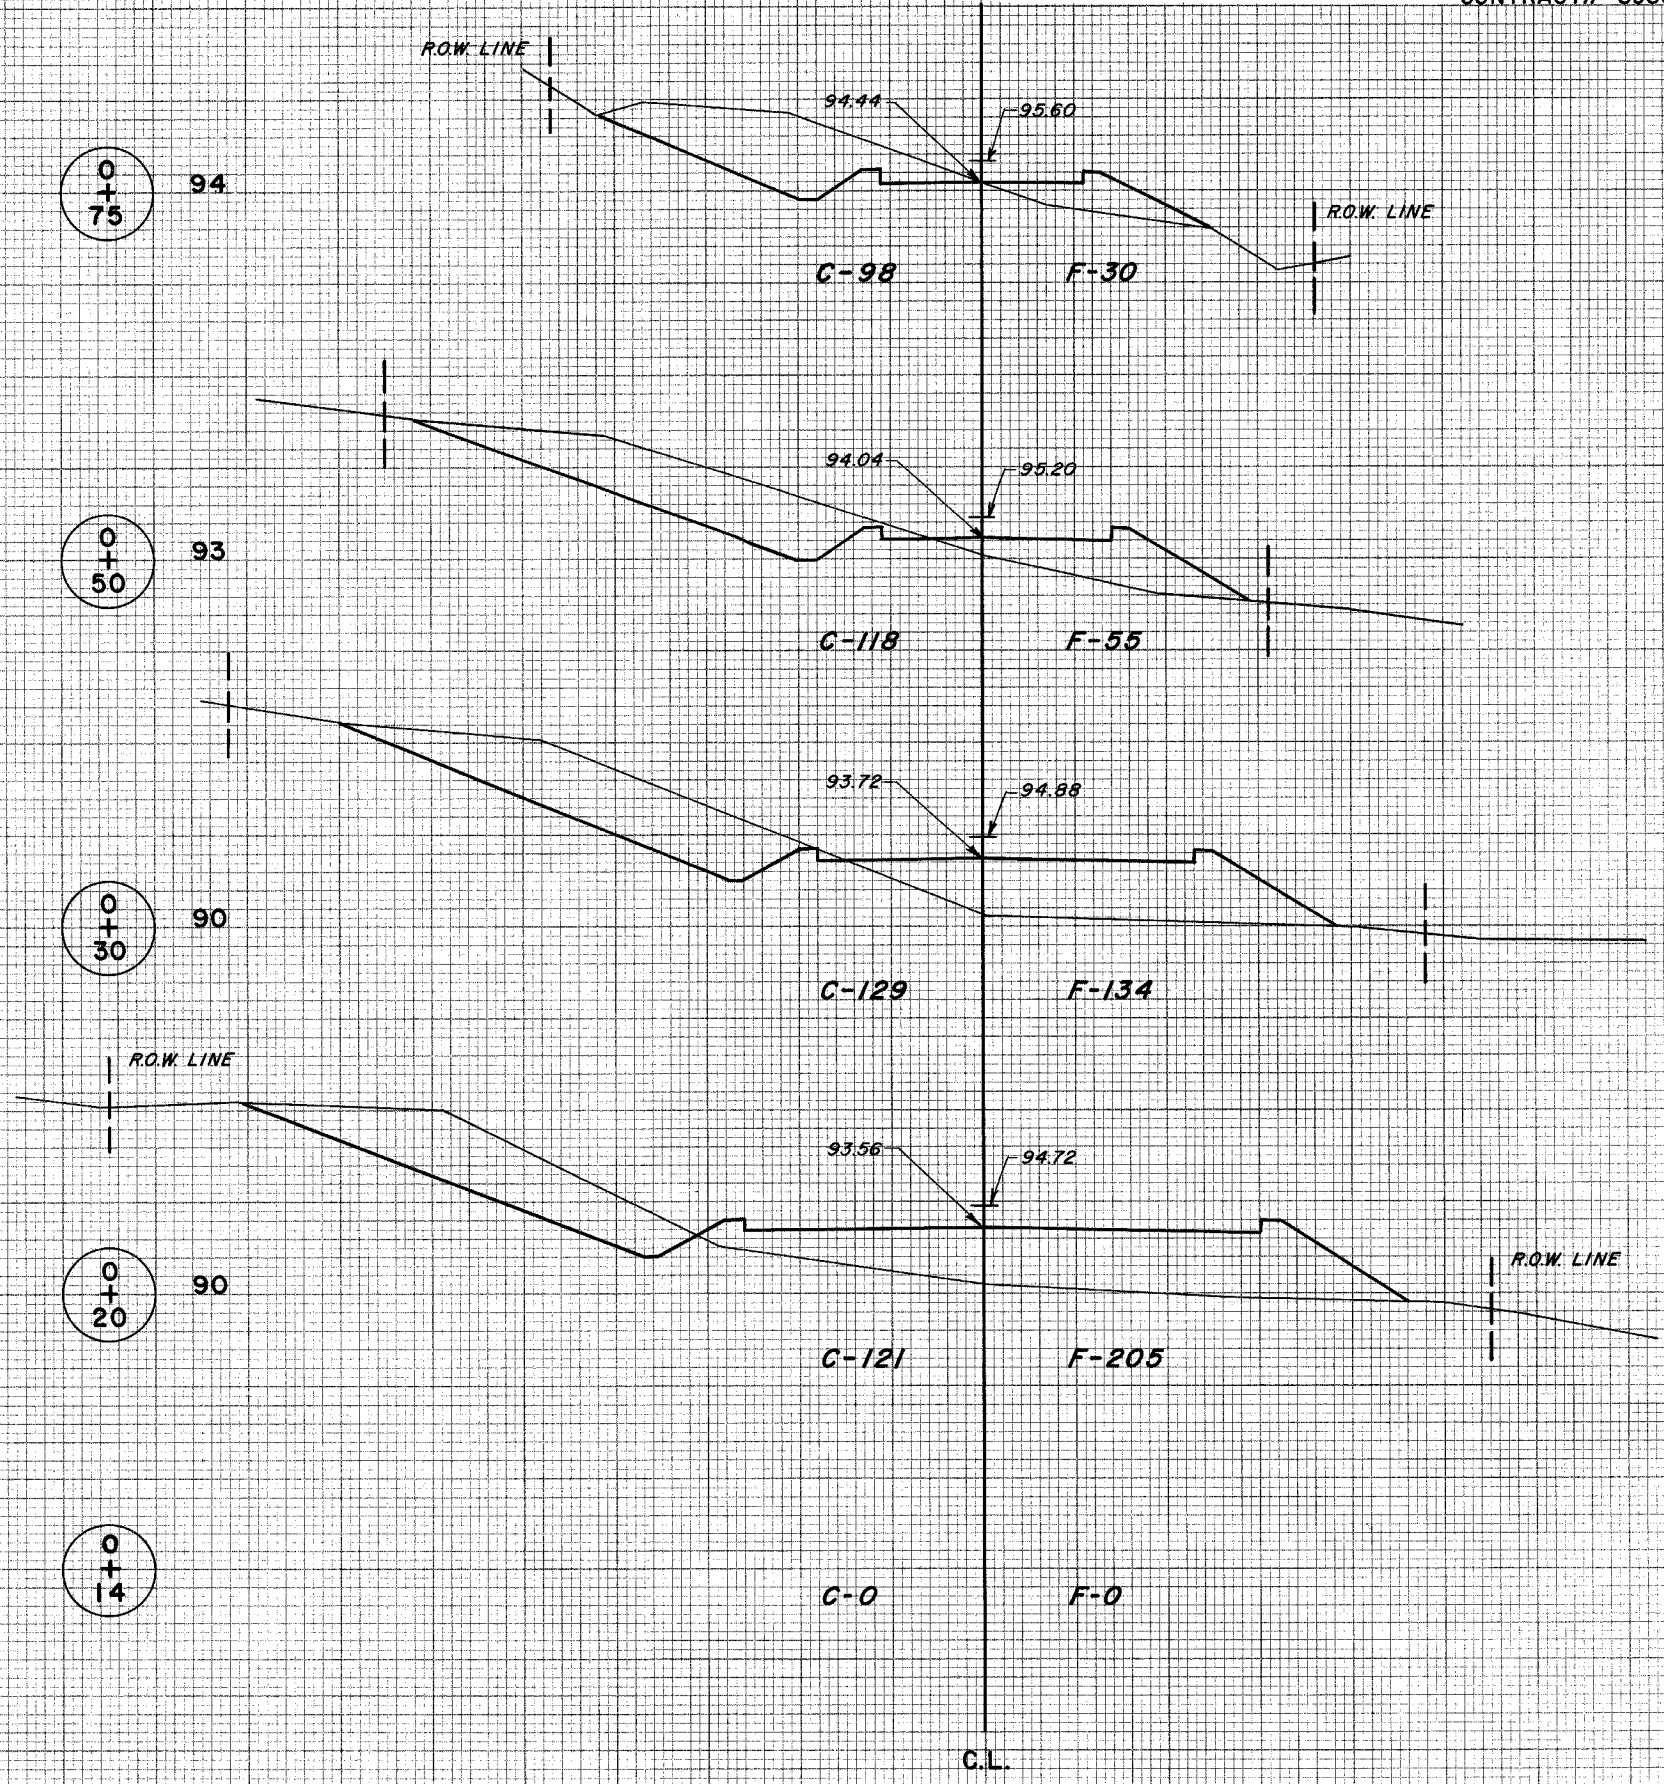

SIDE ROAD LT. STA. 102+00