


F.A. RT. 128	SECTION 99-05117-00-BR	COUNTY SHELBY	TOTAL SHEETS 15	SHEET NO. 6
STA. 5+50		TO STA. 7+50		
FED. ROAD DIST. NO.	ILLINOIS	FED. AID PROJECT		

FINAL SURVEY	DATE
SURVEY PLOTTED	BY
NOTE BOOK	
AREAS CHECKED	

ORIGINAL SURVEY	DATE
SURVEY PLOTTED	BY
NOTE BOOK	
AREAS CHECKED	

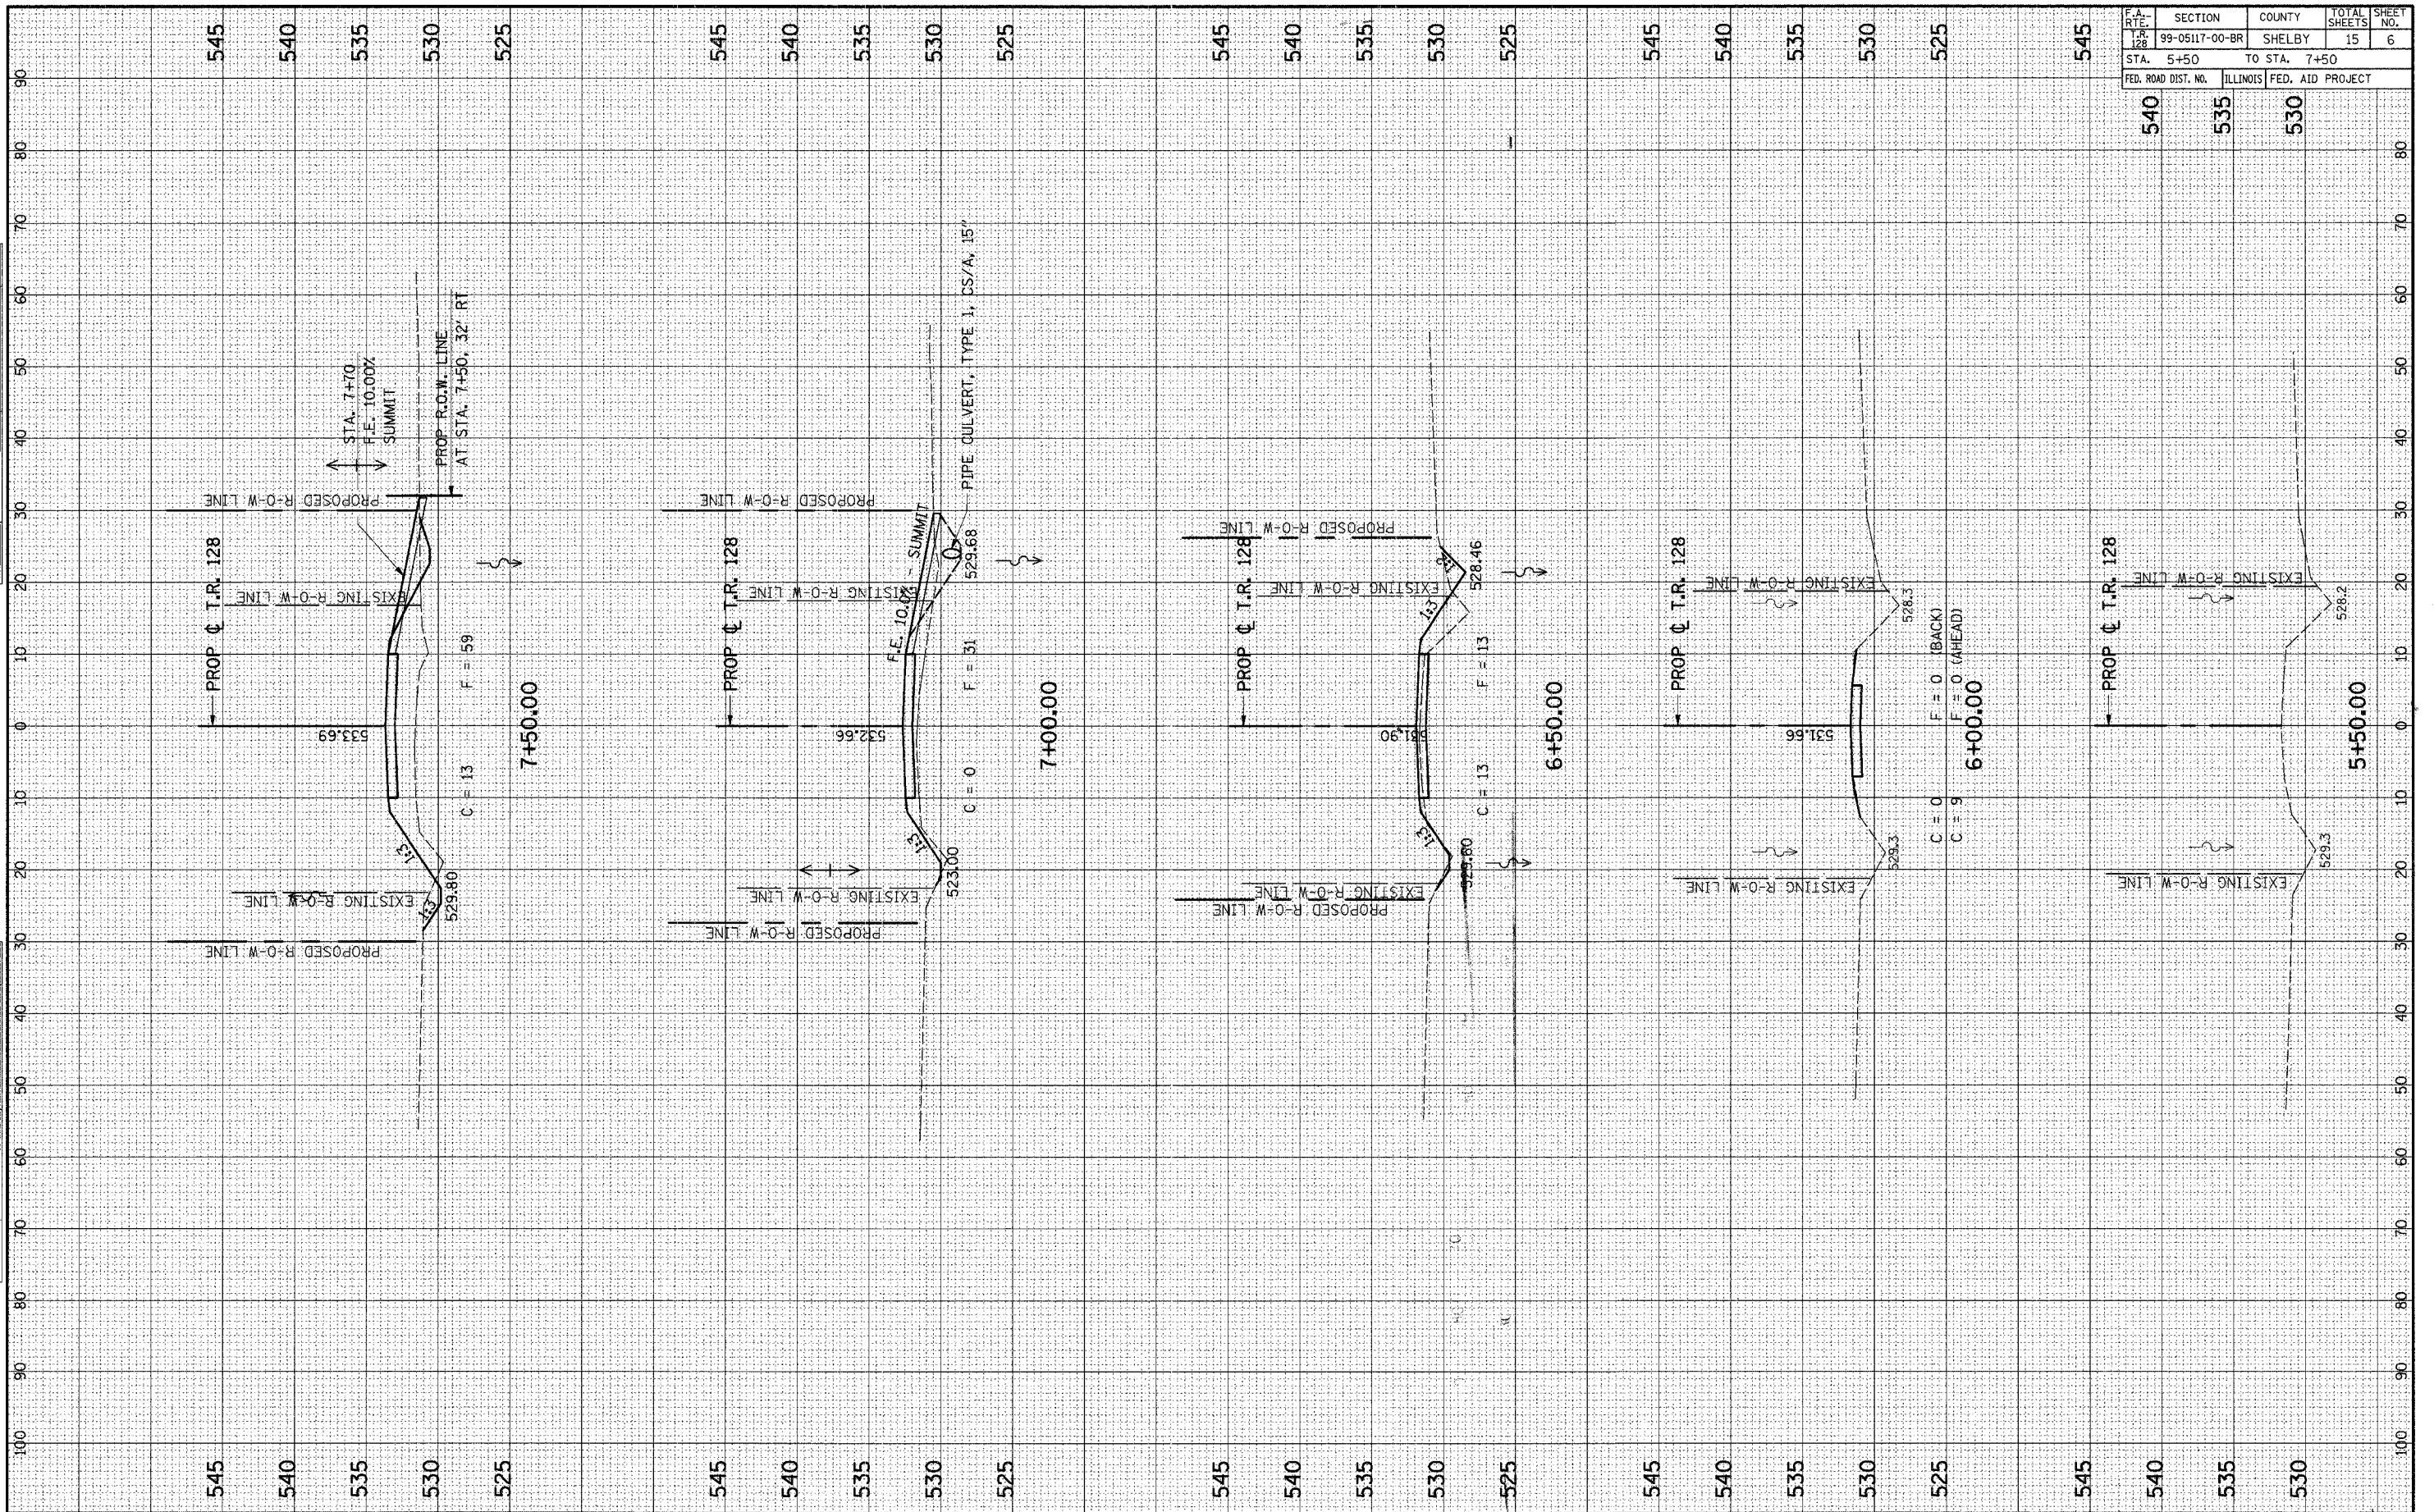

CROSS SECTIONS - STA. 5+50 TO STA. 7+50