


F.A. RTE.	SECTION	COUNTY	TOTAL SHEETS	SHEET NO.
T.R. 128	99-05117-00-BR	SHELBY	15	7
STA. 8+00		TO STA. 9+21.50		
FED. ROAD DIST. NO.	ILLINOIS FED. AID PROJECT			

FINAL SURVEY	DATE
NO. _____	BY _____
REVISIONS	DATE
NO. _____	BY _____

ORIGINAL SURVEY	DATE
NO. _____	BY _____
REVISIONS	DATE
NO. _____	BY _____

BRIDGE OMISSION

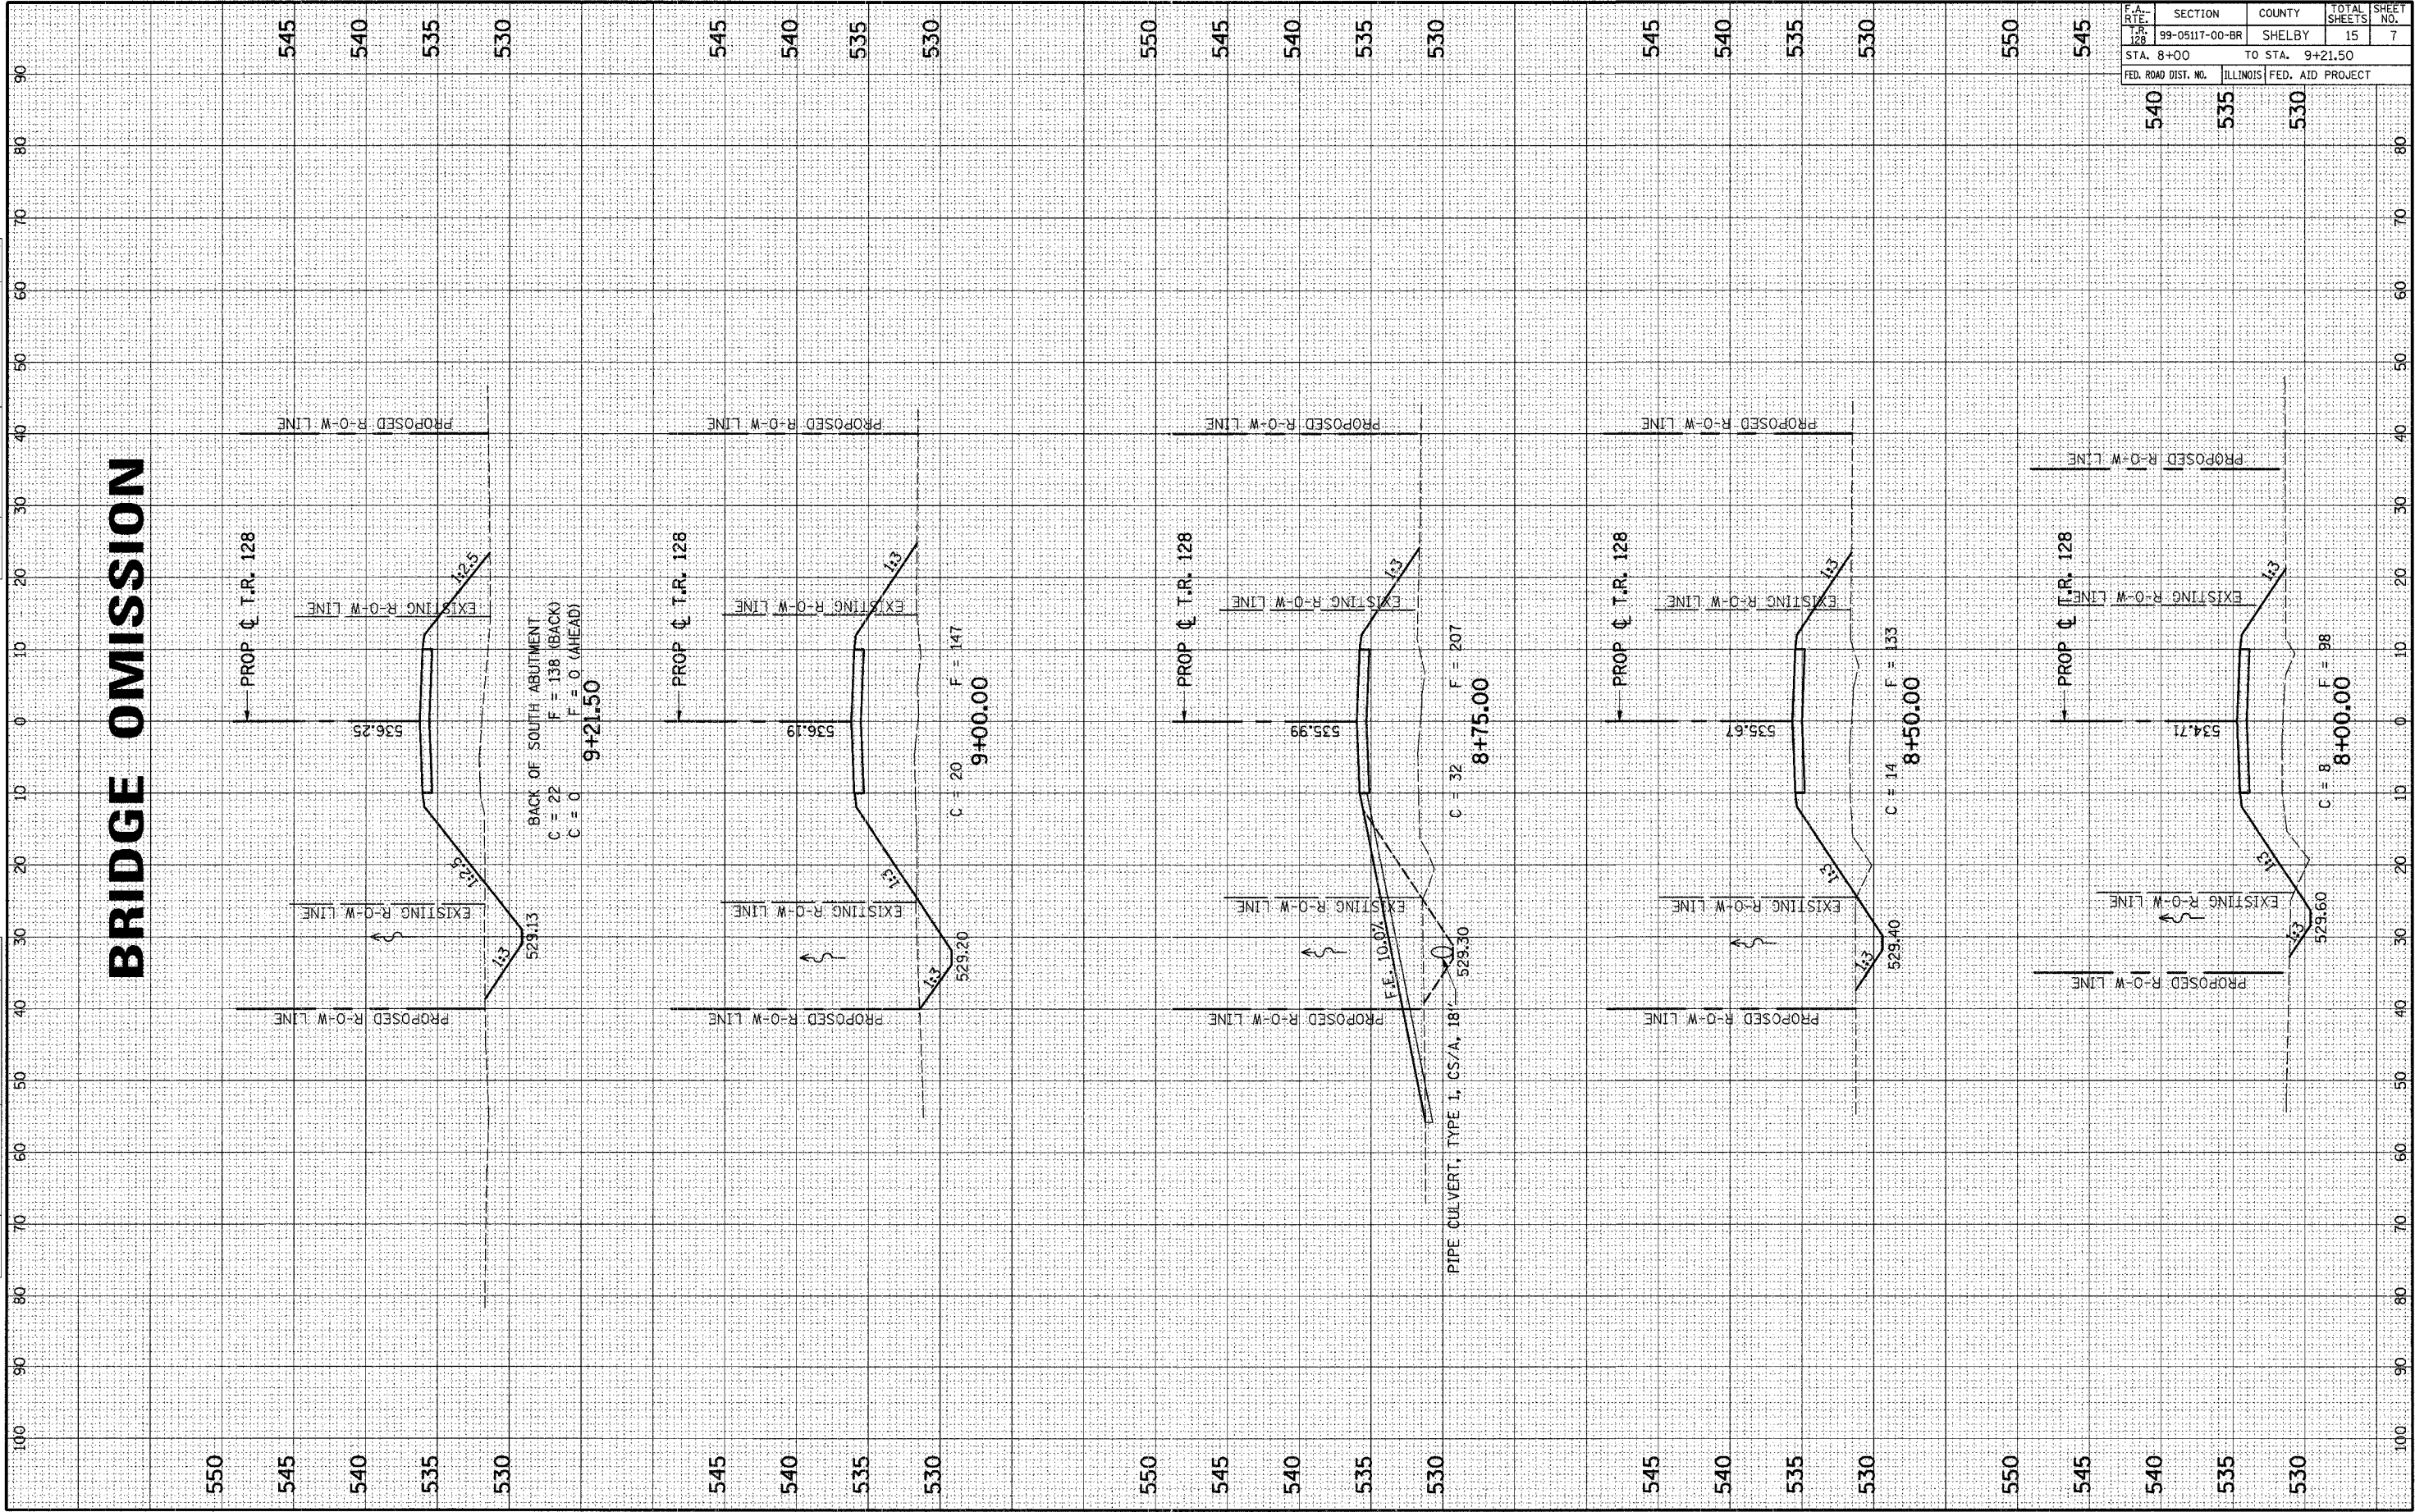

CROSS SECTIONS - STA. 8+00 TO STA. 9+21.50