


RTE. NO.	SECTION NO.	COUNTY	TOTAL SHTS.	SHEET NO.
TR 291	94-14131-00-BR	VERMILION	12	7
STA. 18+00.00		TO STA. 19+00.00		
FED. ROAD DIST. NO.	ILLINOIS	PROJECT	BROS-183(86)	
		CONTRACT NO. 91323		

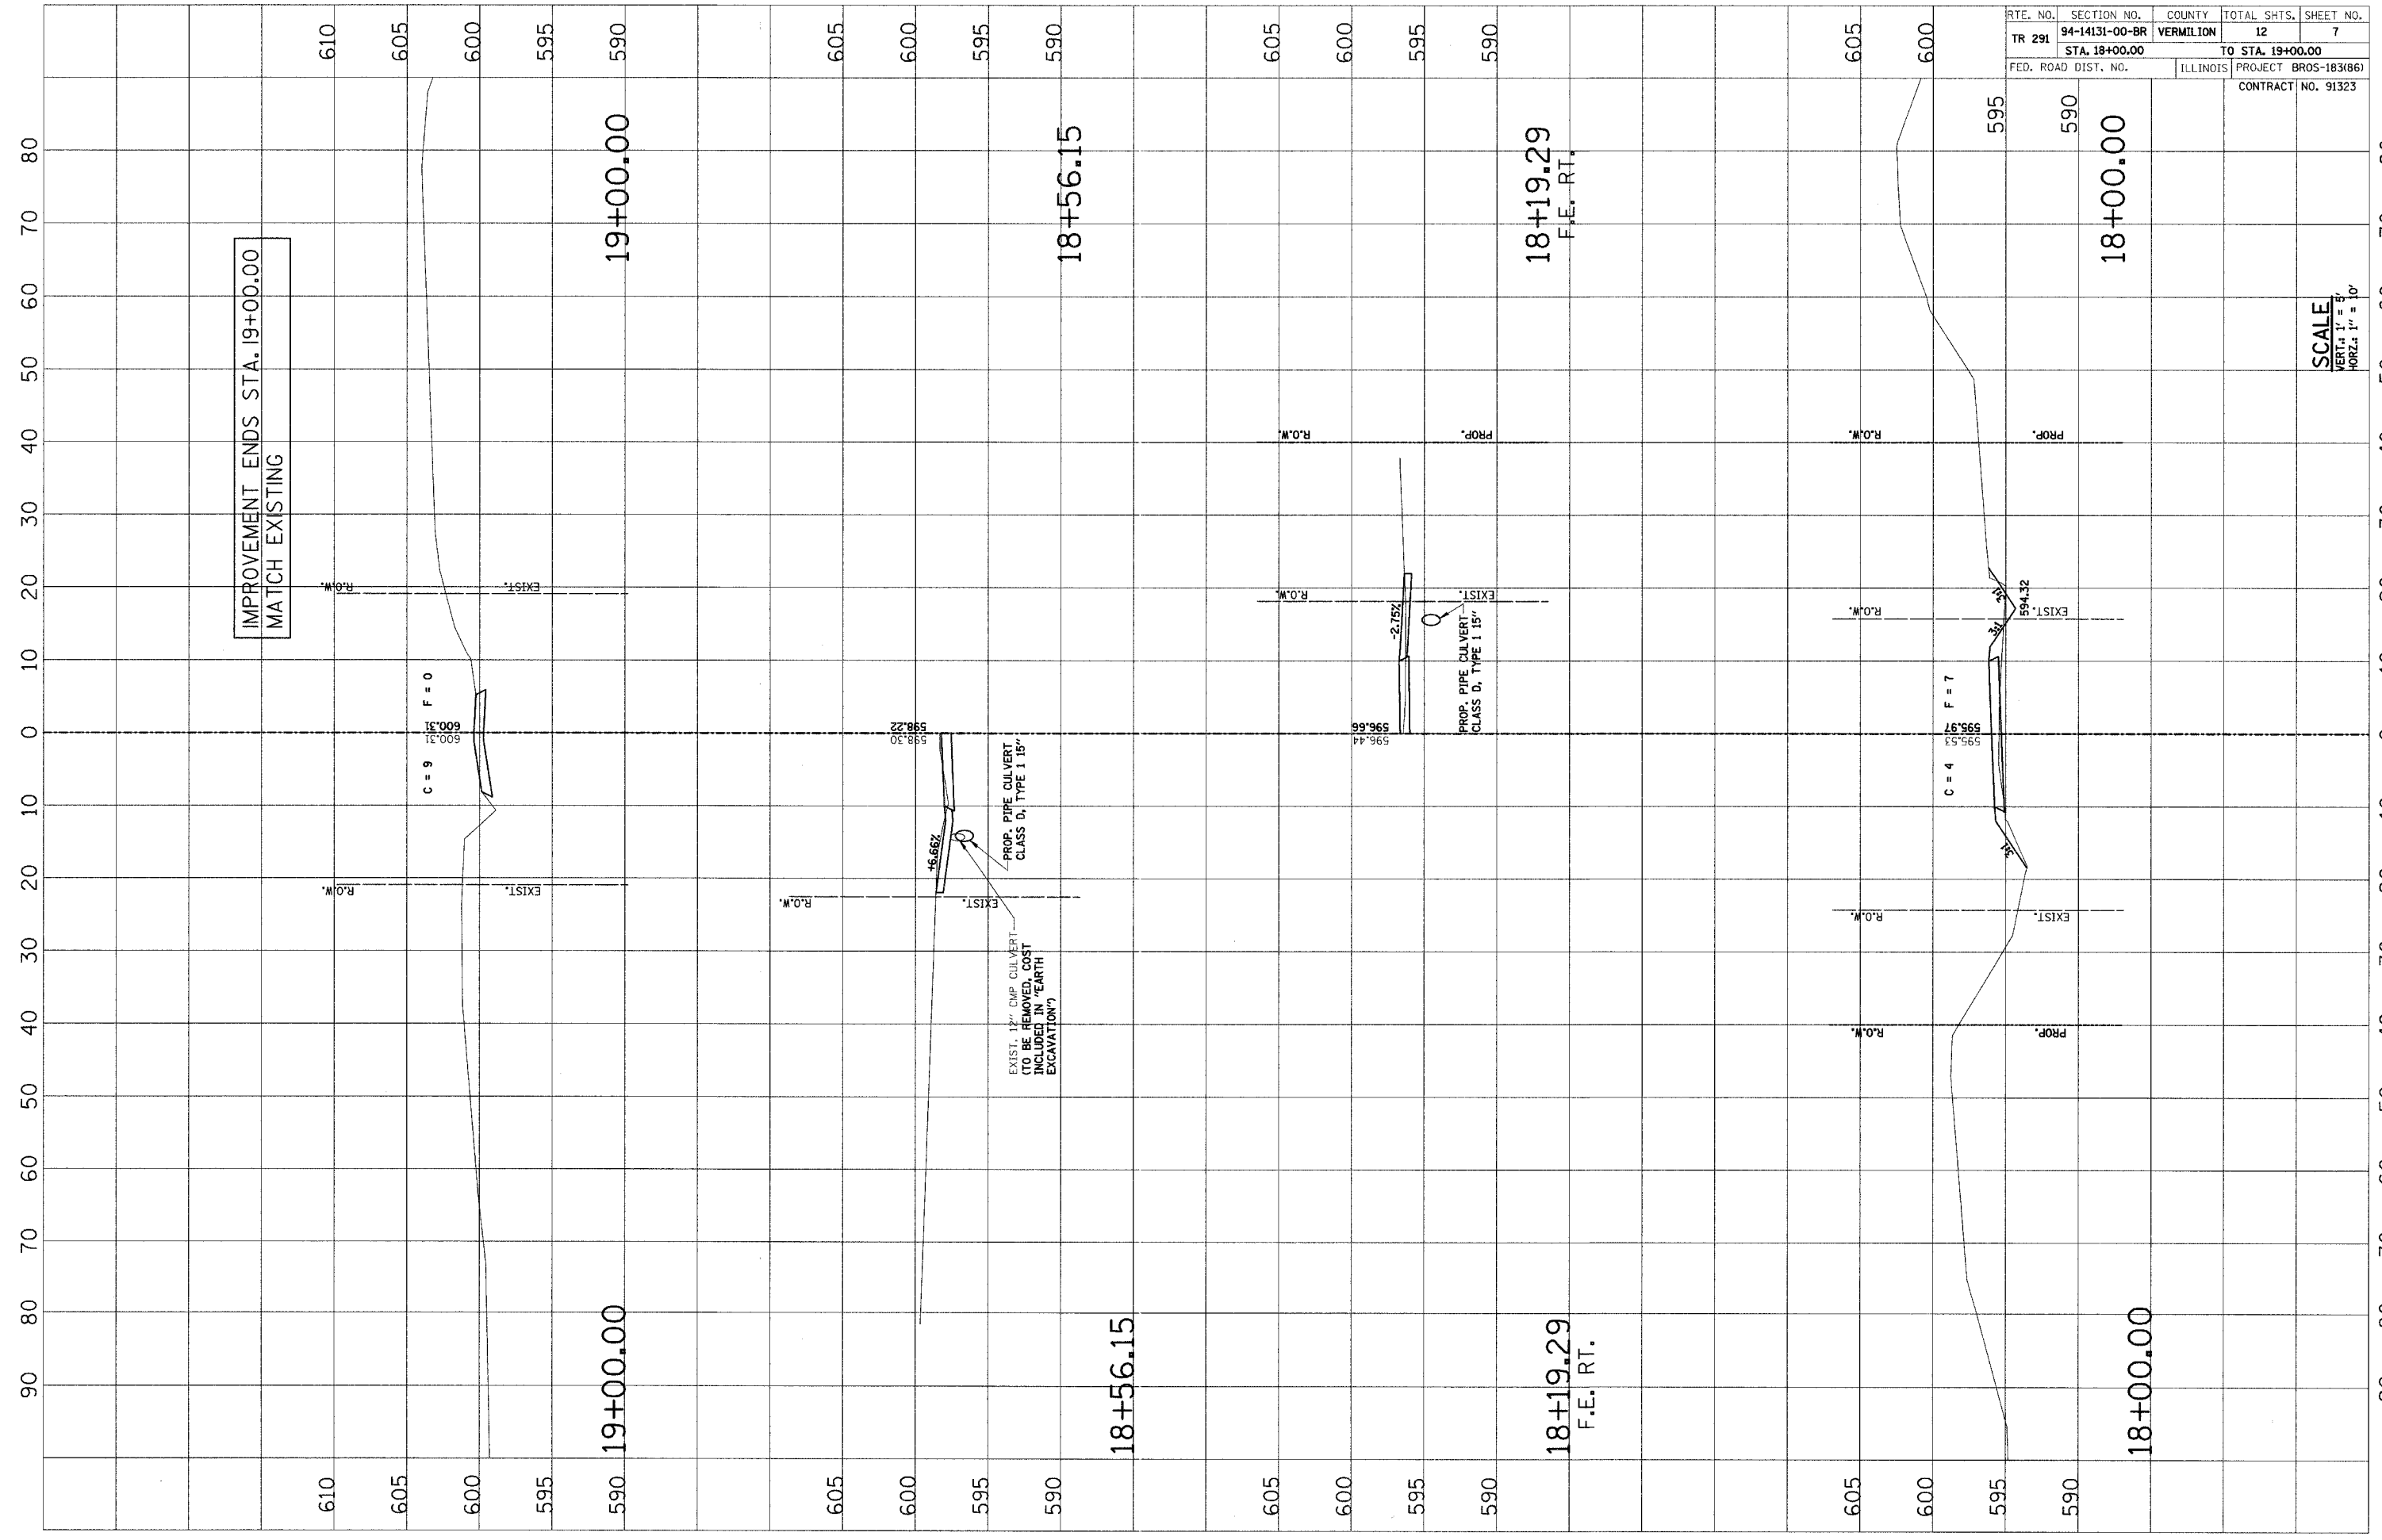

SCALE
 VERT. 1" = 4'
 HORIZ. 1" = 10'