


RTE. NO.	SECTION NO.	COUNTY	TOTAL SHTS.	SHEET NO.
TR 291	94-14131-00-BR	VERMILION	12	8
STA. 19+46.30		TO STA. 20+50.90		
FED. ROAD DIST. NO.	ILLINOIS	PROJECT BR05-183(86)		
		CONTRACT NO. 91323		

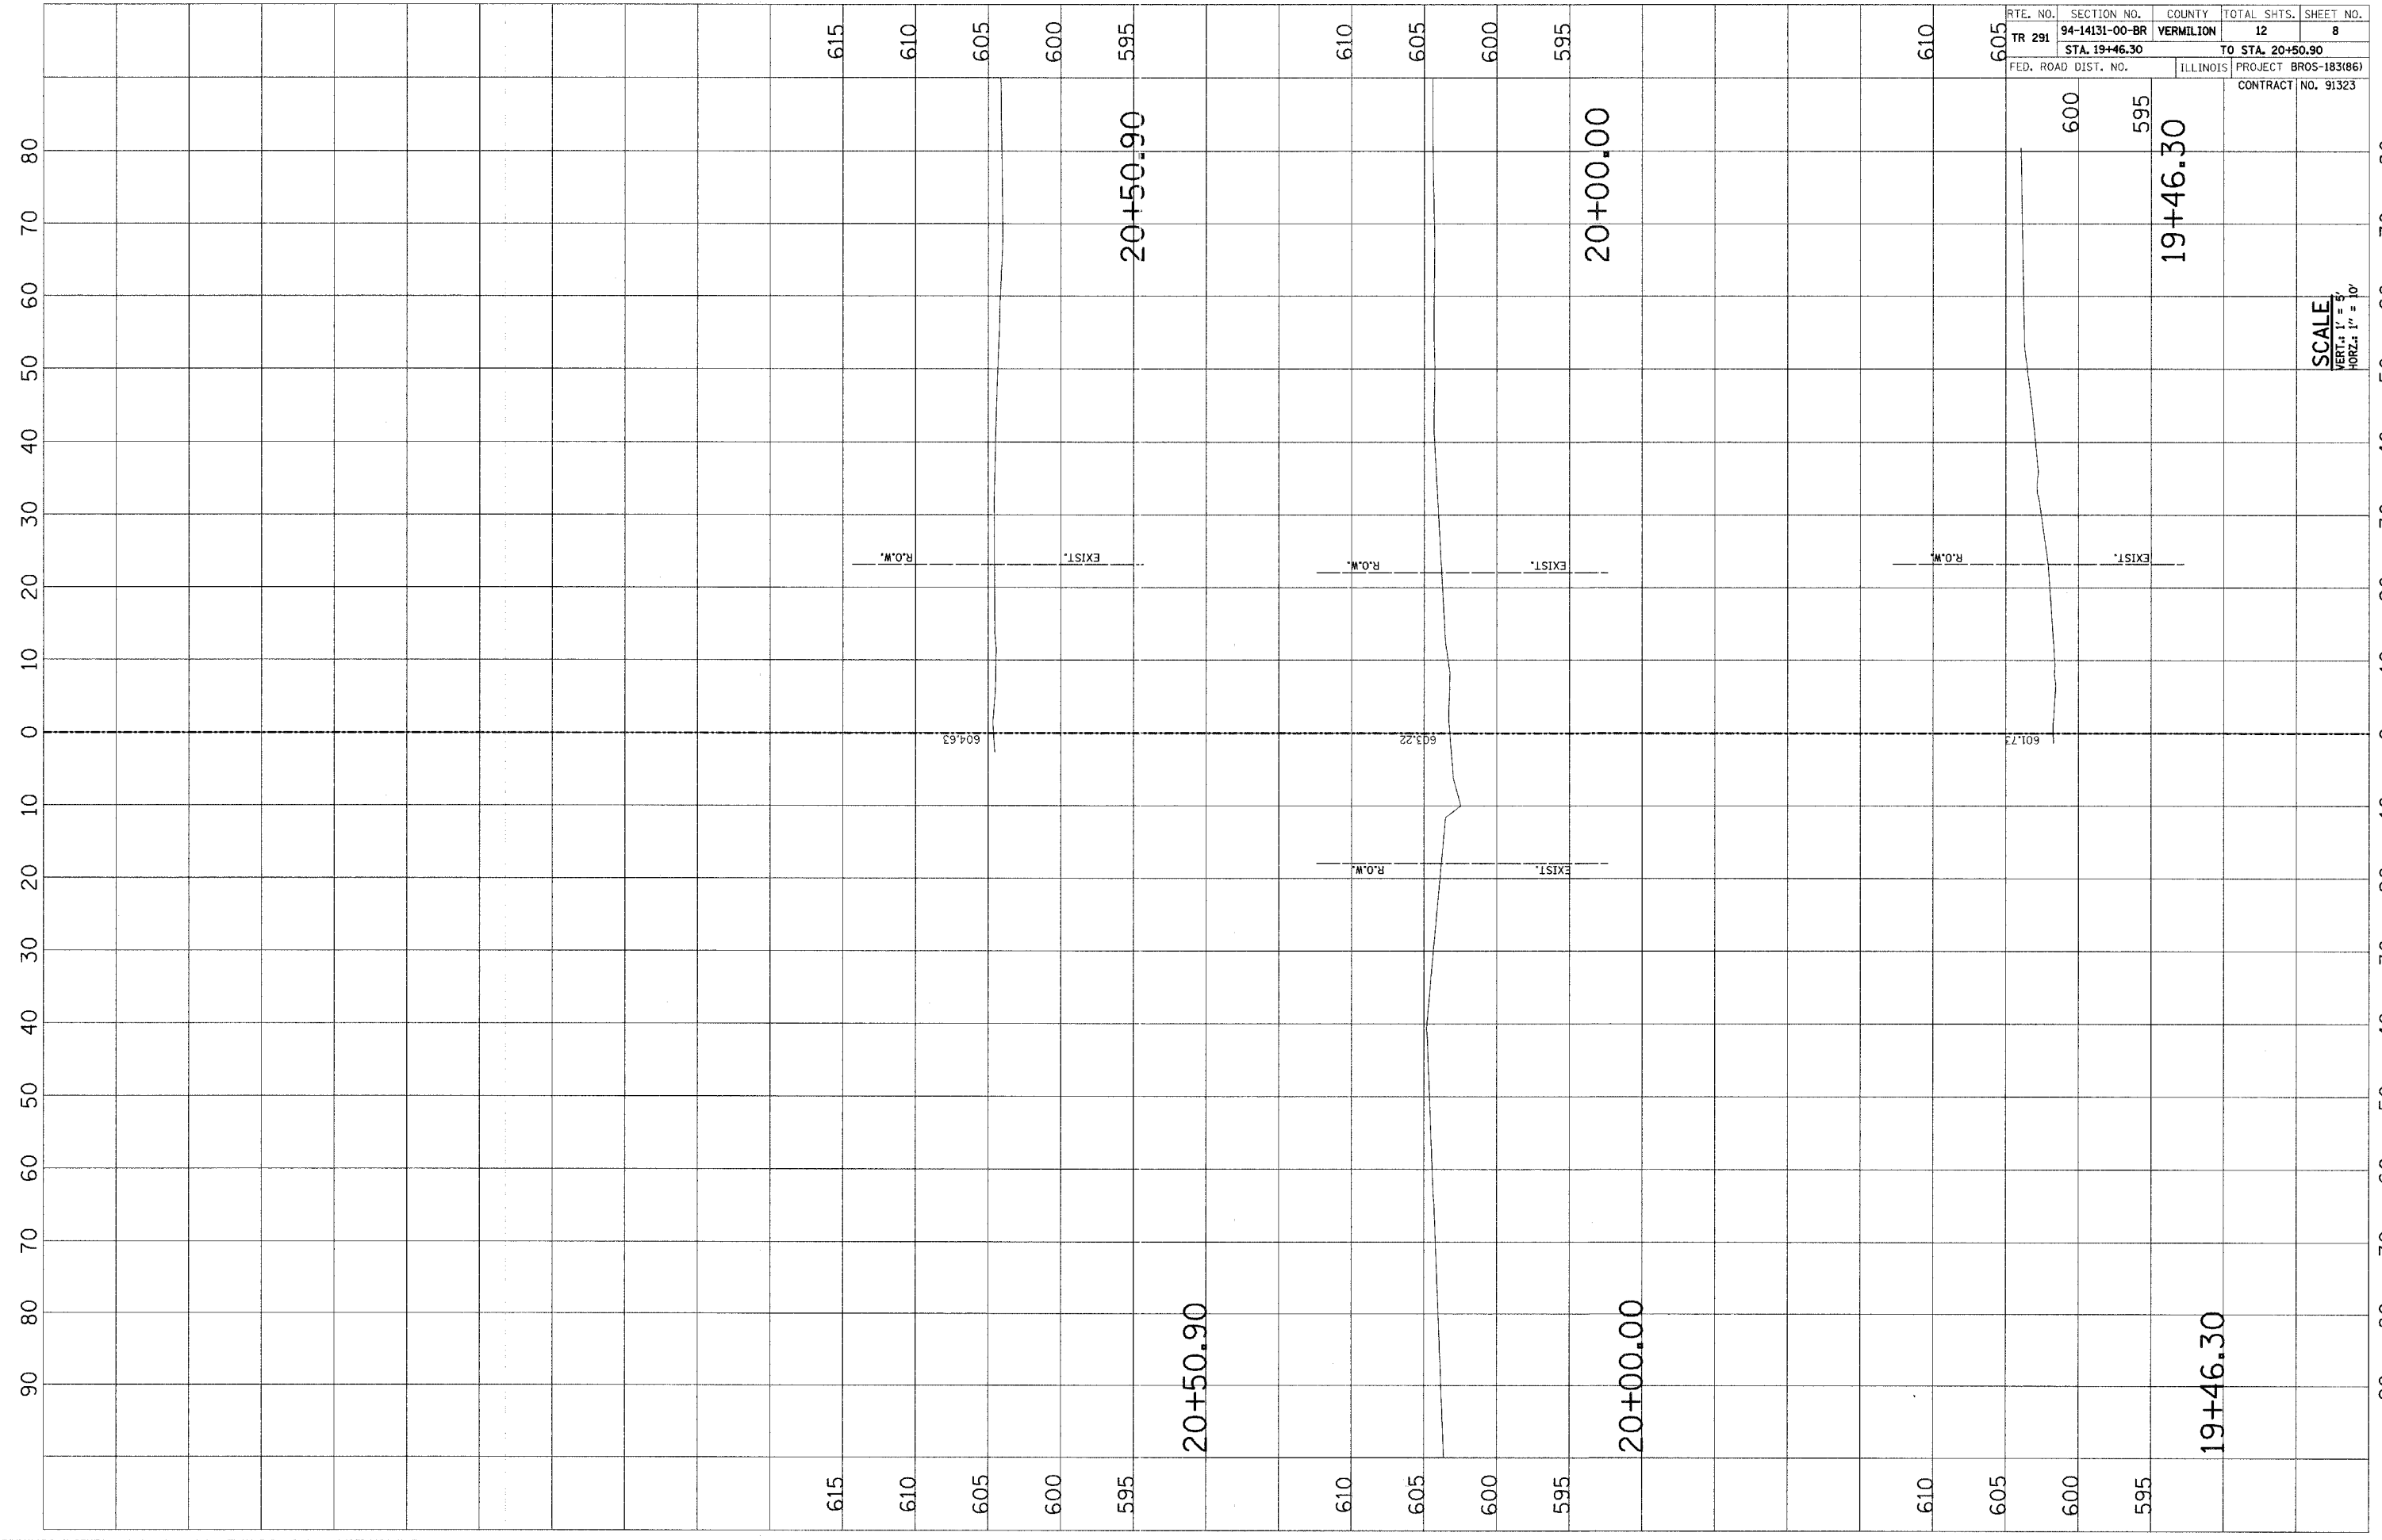

SCALE
VERT. 1" = 10'
HORIZ. 1" = 10'