



ROUTE NO.	SECTION	COUNTY	TOTAL SHEETS	SHEET NO.
CH 31	*	MACON	162	6
FED. ROAD DIST. NO.	ILLINOIS	PROJECT		

* 02-00175-00-PV

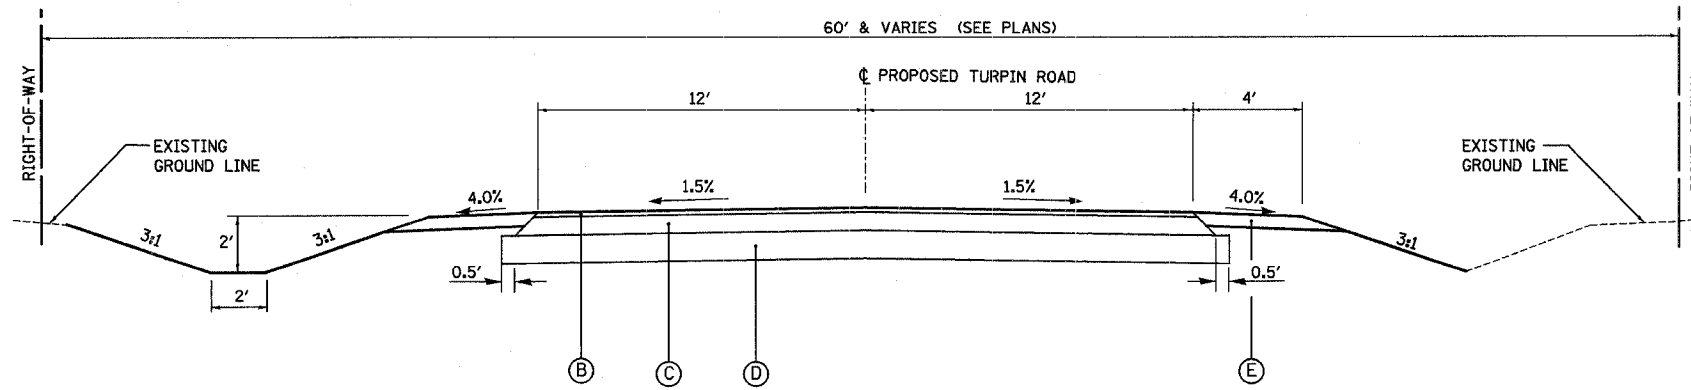


PROPOSED TYPICAL SECTION - MAINLINE
STA 509+69.52 TO STA 533+00

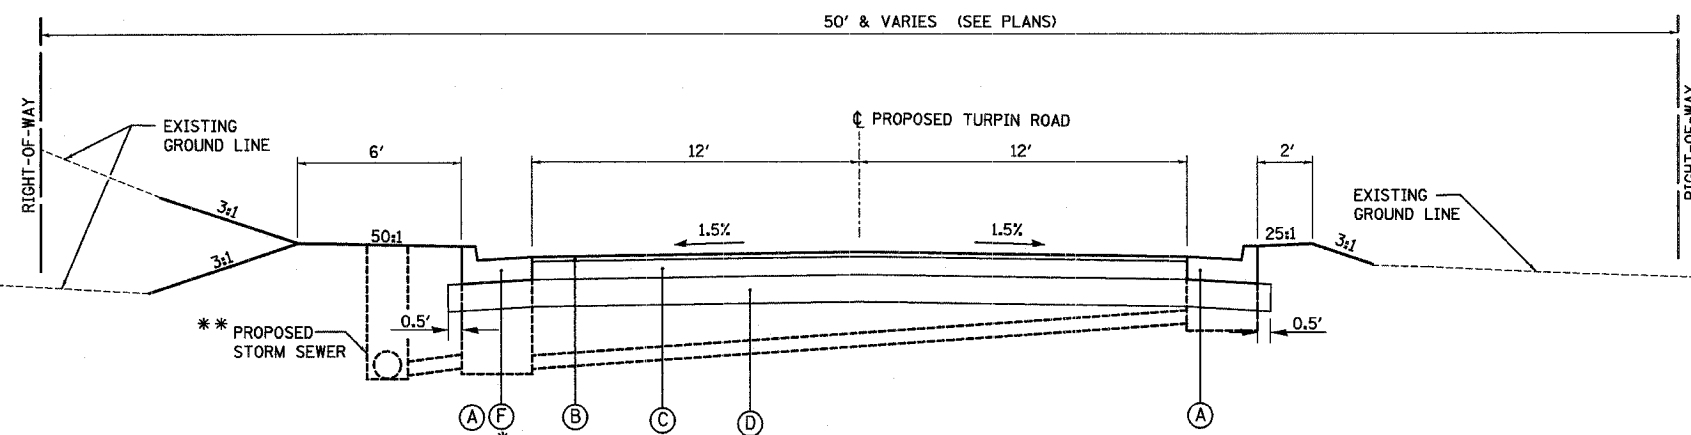

**SEE ROADWAY PLANS FOR LOCATION

PROPOSED TYPICAL SECTION - MAINLINE
STA 533+00 TO STA 535+73
STA 539+35 TO STA 548+40
STA 552+03 TO STA 562+82
* STA 549+23.5 TO 549+70.8 LT

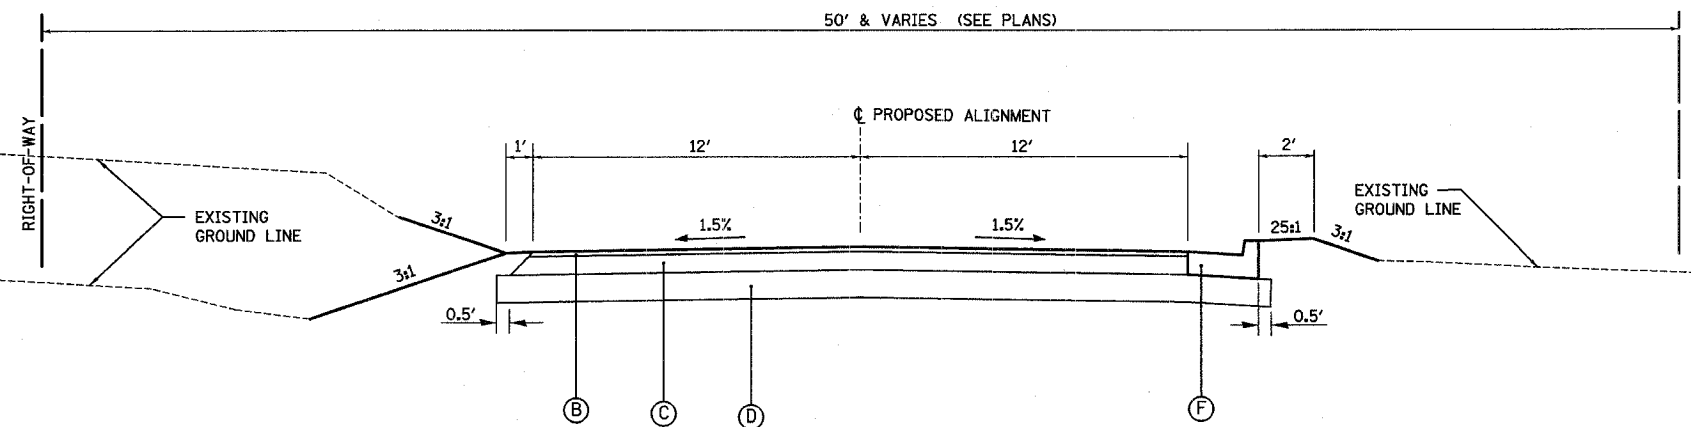

PROPOSED TYPICAL SECTION - SIDEROADS
STA 38+50 TO 39+97.6 RT KATHY COURT

LEGEND

- (A) COMBINATION CONCRETE CURB & GUTTER, TYPE B-6.24
- (B) BITUMINOUS CONCRETE SURFACE COURSE, SUPERPAVE, MIX "C", N50, 2" 112 LBS/INCH/SQ YD
- (C) BITUMINOUS CONCRETE BINDER COURSE, SUPERPAVE, IL 19.0, N50, 8" 112 LBS/INCH/SQ YD
- (D) PROCESSED LIME MODIFIED SOIL, 12"
- (E) AGGREGATE SHOULDERS, TYPE B, 6"
- (F) COMBINATION CONCRETE CURB & GUTTER, TYPE B-9.24

REVISIONS		TURPIN ROAD CONNECTOR (CH 31) MACON COUNTY, ILLINOIS		DRAWN BY	DATE
NO.	DATE	INITIALS		LBM	05/03
1				CHECKED BY	DATE
2				GLF	03/05
3				BOOK NUMBER	471
4				PROJECT NO.	4805
5				SHEET NO.	
6					
7					
8					
9					
10					

HOMER L.
CHASTAIN
& ASSOCIATES, LLP
CONSULTING ENGINEERS
144-00177

DECATUR
317-422-8544
CHICAGO
773-714-0050