


ROUTE NO.	SECTION	COUNTY	TOTAL SHEETS	SHEET NO.
CH 31	*	MACON	162	23
STA.		TO STA.		
FED. RD. DIST. NO. 7		ILLINOIS		PROJECT
* 02-00175-00-PV				

PLAN	DATE
NO.	
SURVEYED BY	
NOTED BY	
CHECKED BY	
DATE	

DB/CATUR
017 425-644
CHICAGO
073 714-069

HOMER L. CHASTAIN & ASSOCIATES, LLP
CONSULTING ENGINEERS
M-4007

PROFILE	DATE
NO.	
SURVEYED BY	
NOTED BY	
CHECKED BY	
DATE	

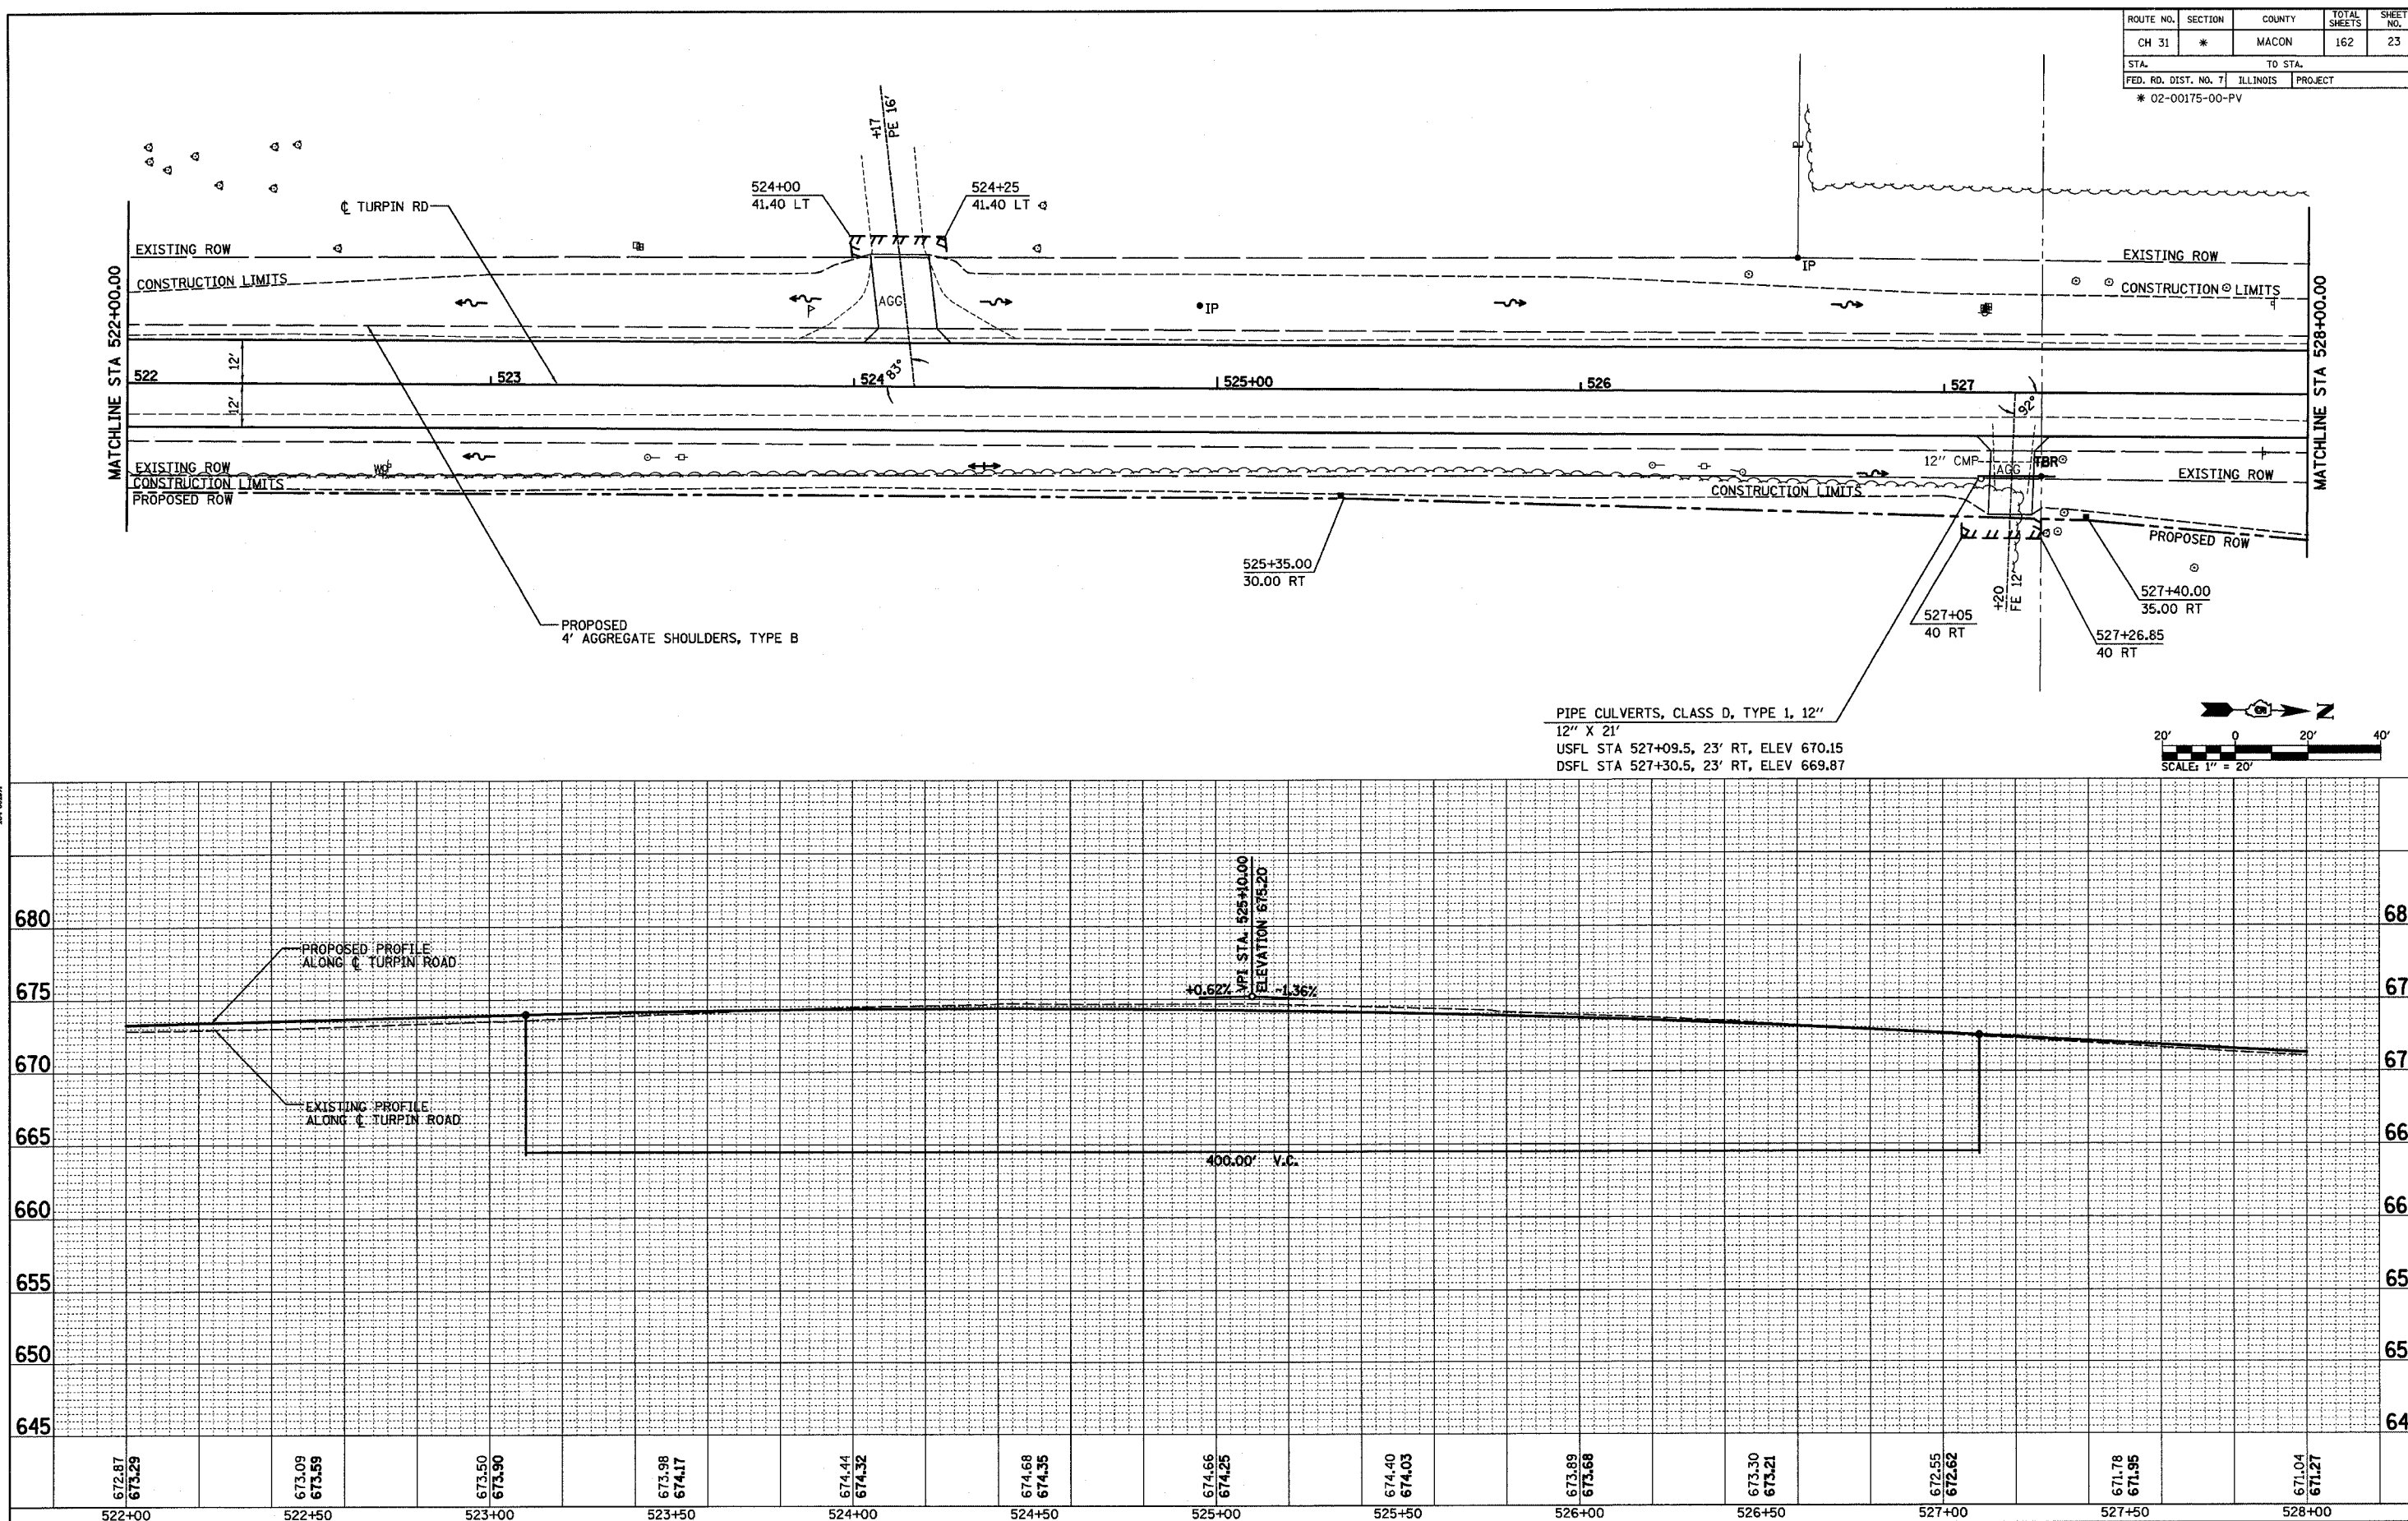

STA 522+00 TO STA 528+00