
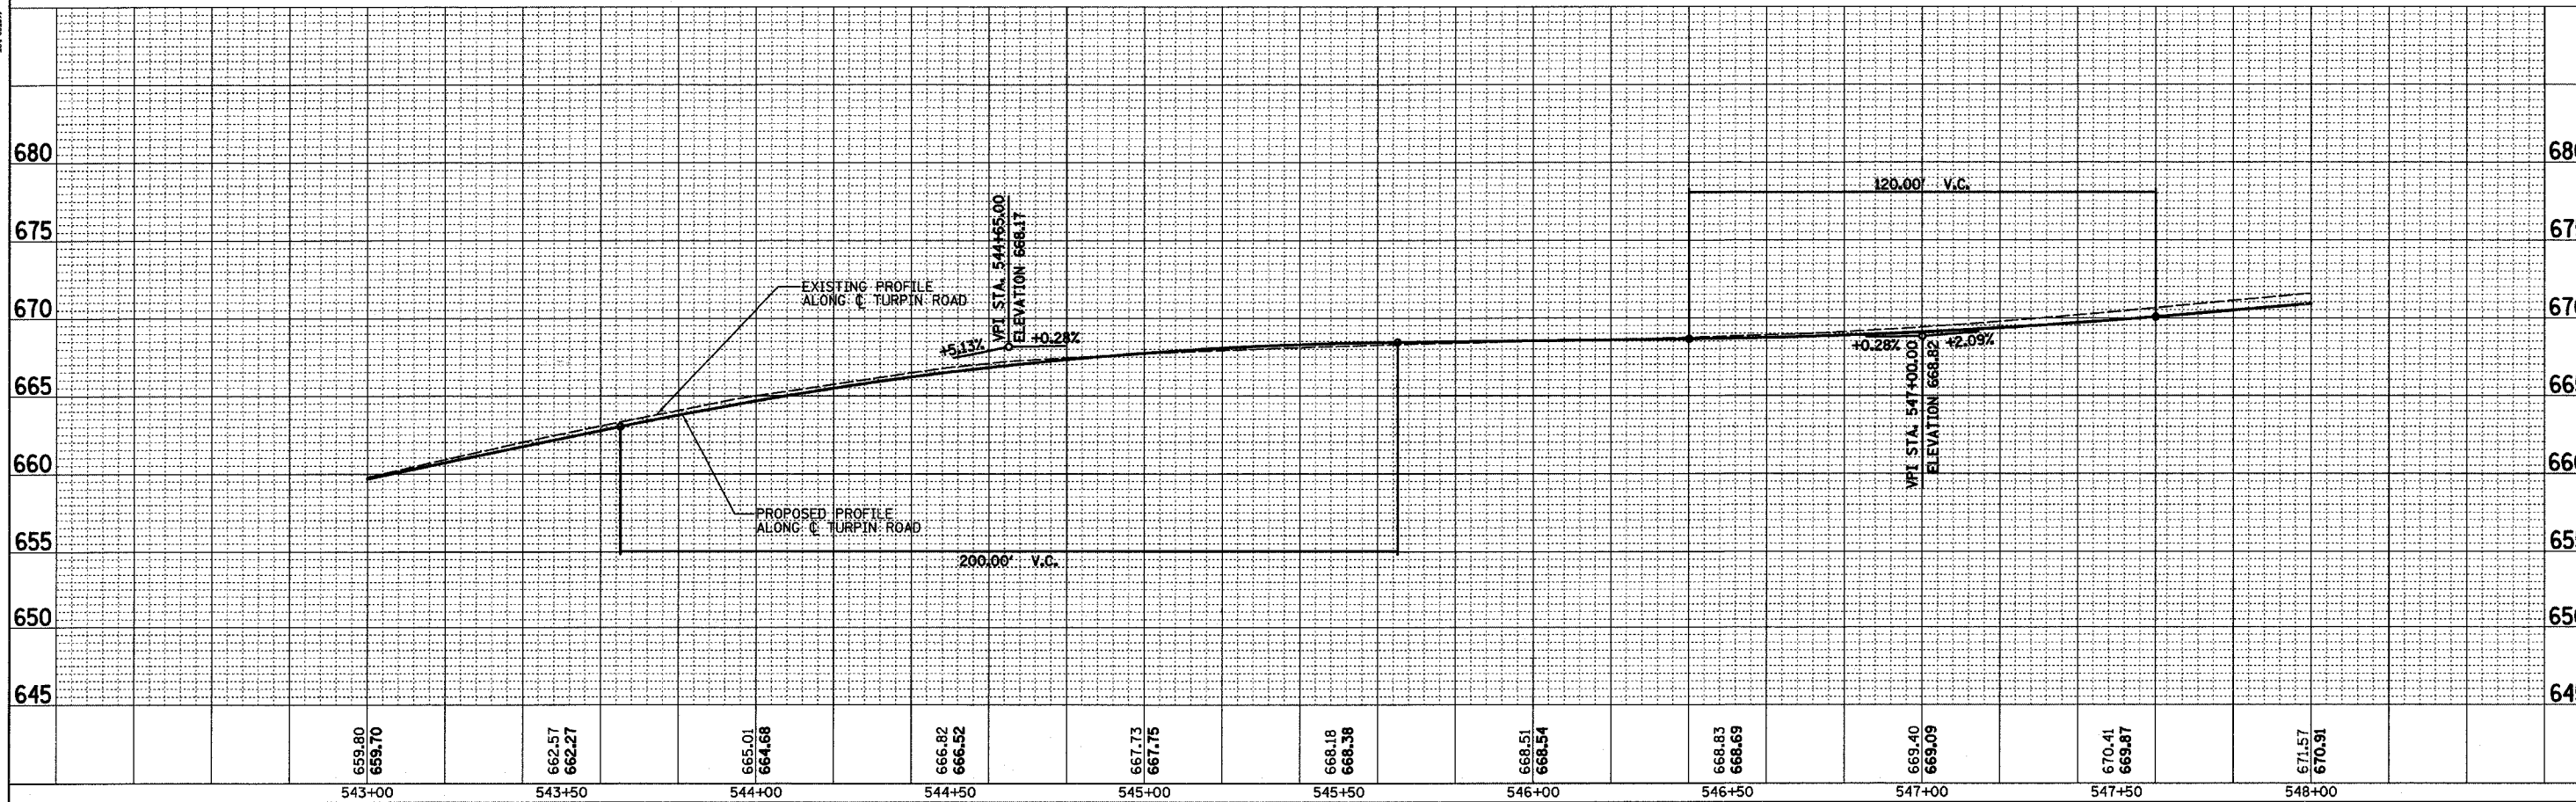
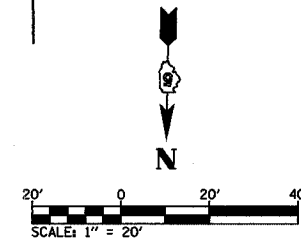


ROUTE NO.	SECTION	COUNTY	TOTAL SHEETS	SHEET NO.
CH 31	*	MACON	162	27
STA.		TO STA.		
FED. RD. DIST. NO. 7		ILLINOIS		PROJECT
* 02-00175-00-PV				

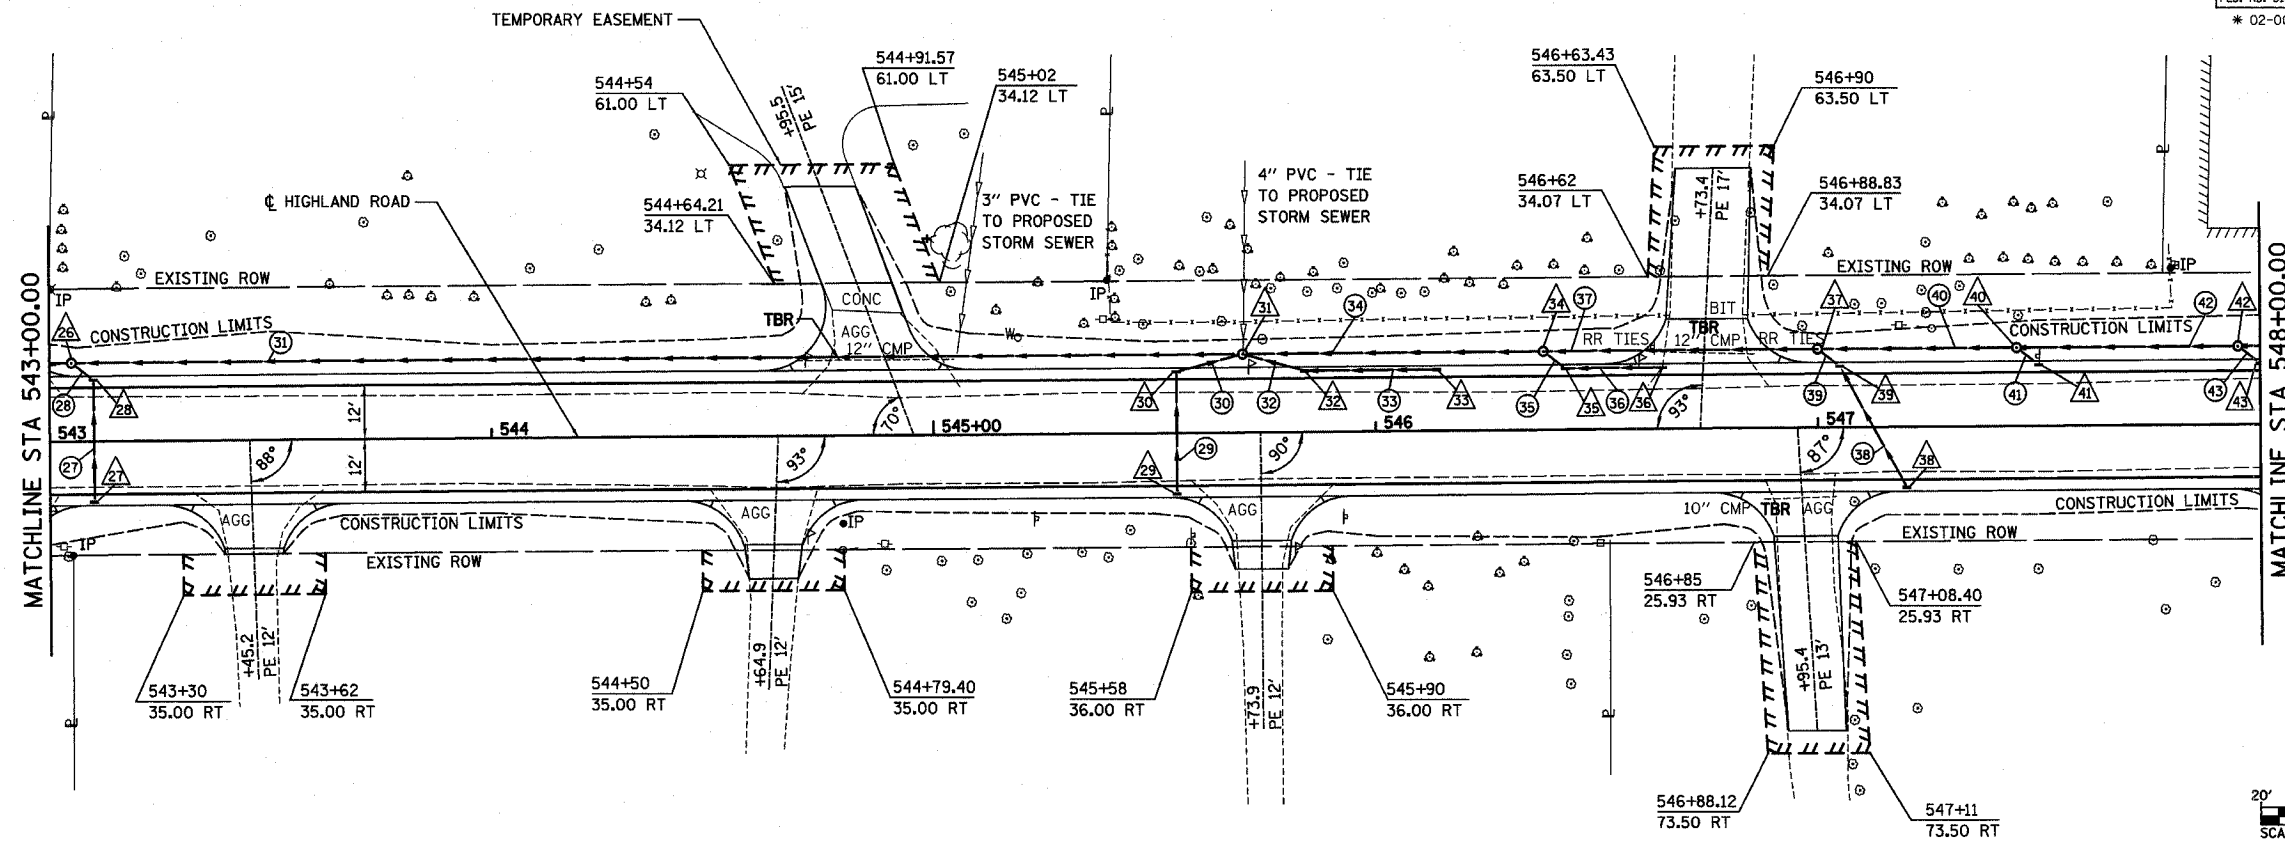

STA 543+00 TO STA 548+00

DATE \_\_\_\_\_ BY \_\_\_\_\_  
 SURVEYED \_\_\_\_\_  
 NOTEBOOK \_\_\_\_\_  
 CHICAGO \_\_\_\_\_  
 07/07/14-0060

DECATUR \_\_\_\_\_  
 03/17/23-8544  
 CHICAGO \_\_\_\_\_  
 07/07/14-0060

DATE \_\_\_\_\_ BY \_\_\_\_\_  
 SURVEYED \_\_\_\_\_  
 NOTEBOOK \_\_\_\_\_  
 CHICAGO \_\_\_\_\_  
 07/07/14-0060

HOMER L. CHASTAIN & ASSOCIATES, LLP  
 CONSULTING ENGINEERS  
 344-9887