
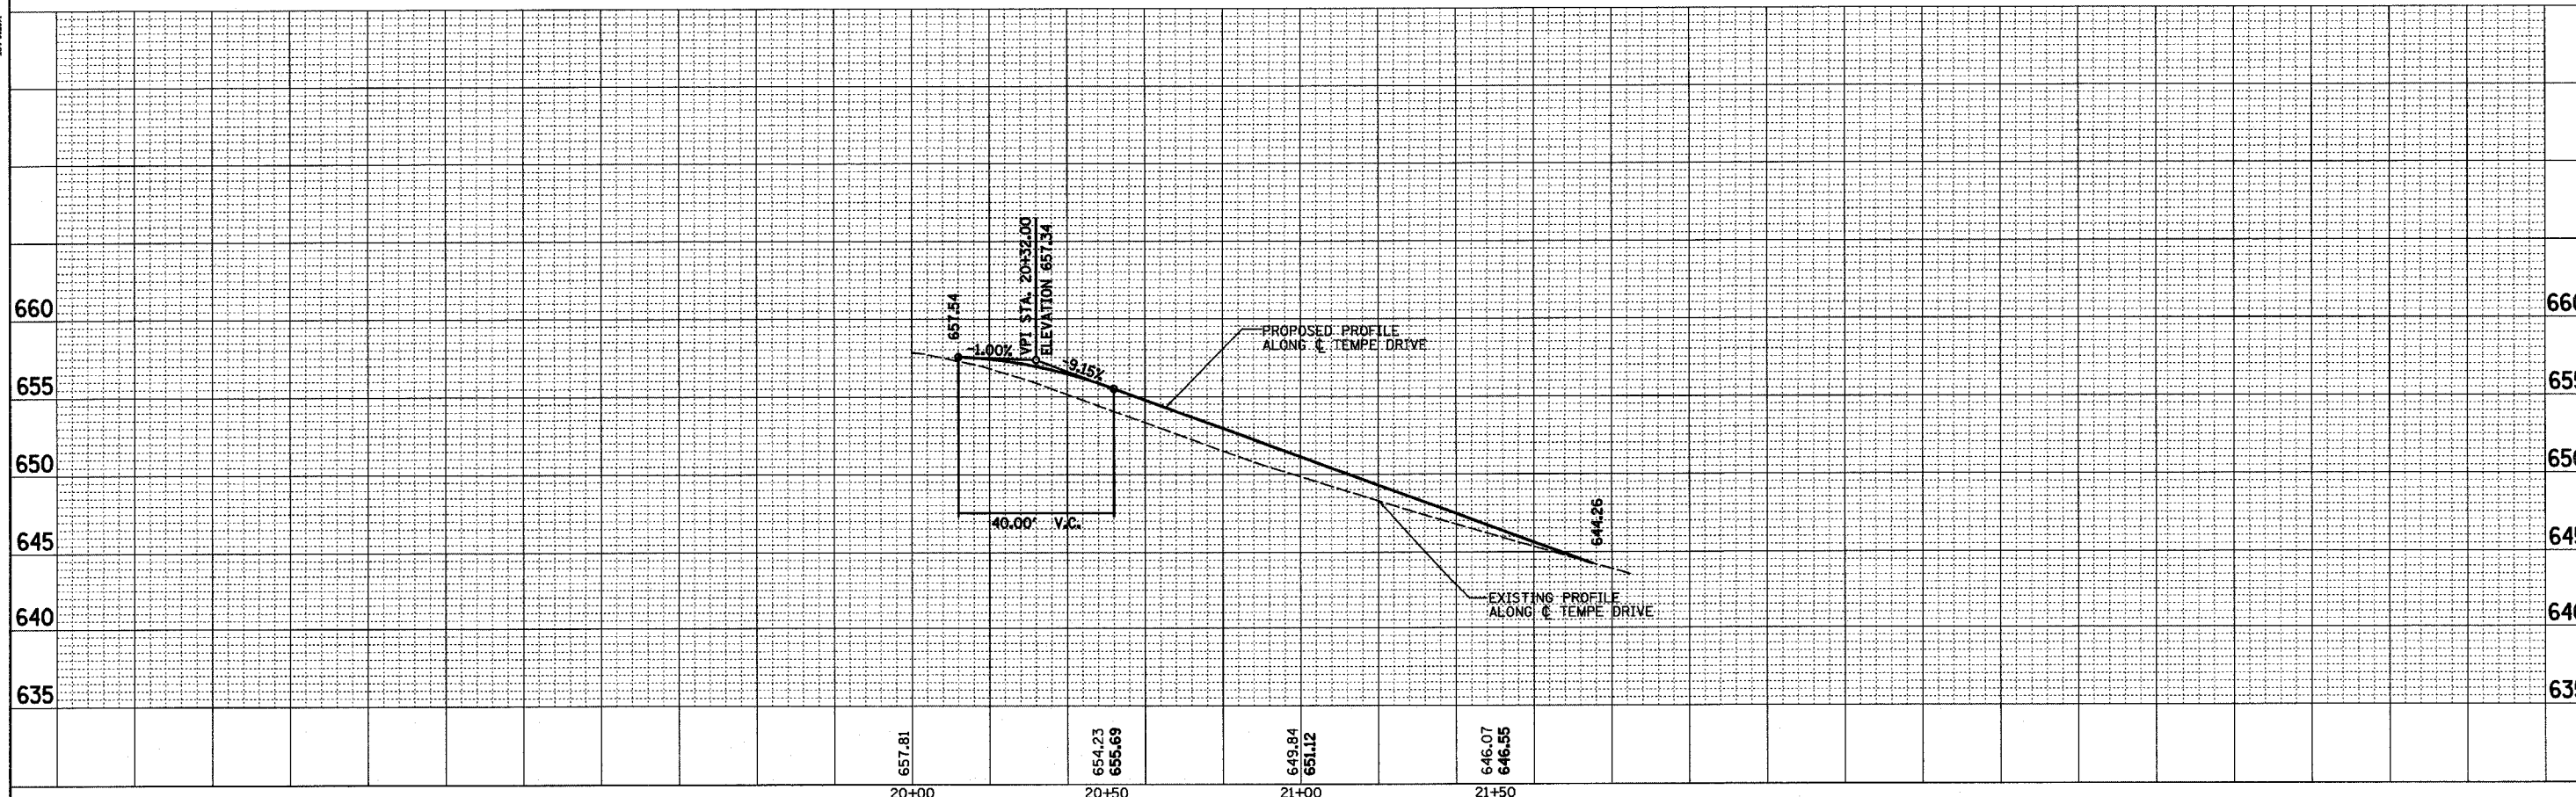
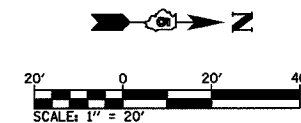


ROUTE NO.	SECTION	COUNTY	TOTAL SHEETS	SHEET NO.
CH 31	*	MACON	162	33
STA.		TO STA.		
FED. RD. DIST. NO. 7		ILLINOIS	PROJECT	
* 02-00175-00-PV				

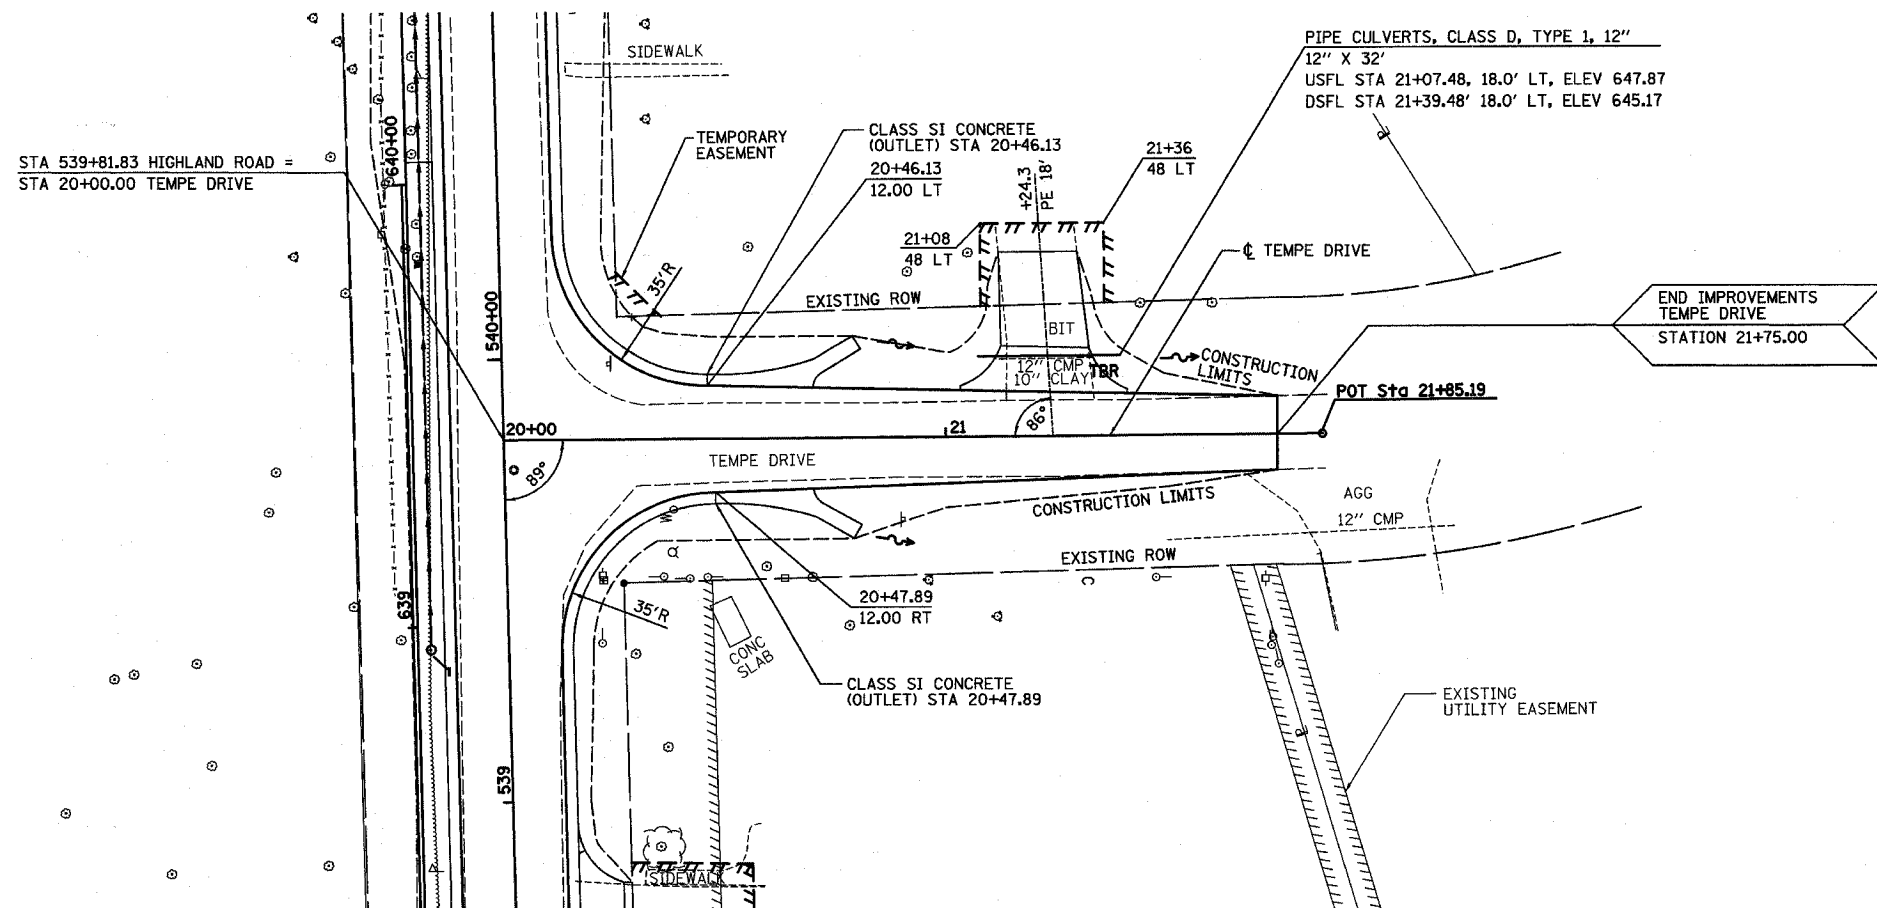

STA 20+00 TO STA 21+75 TEMPE DRIVE

DATE	BY

PLAN
 SURVEYED, ALIGNED, & NOTED
 CHICAGO
 0779 714-0060

DECATUR
 0317 425-6644
 CHICAGO
 0779 714-0060

HOMER L. CHASTAIN & ASSOCIATES, L.P.
 CONSULTING ENGINEERS
 344-4097

DATE	BY

PROFILE
 SURVEYED, ALIGNED, & NOTED
 CHICAGO
 0779 714-0060