
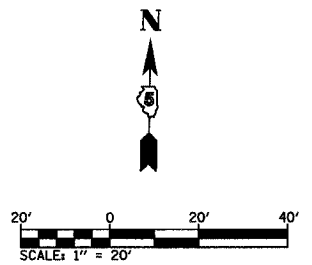


ROUTE NO.	SECTION	COUNTY	TOTAL SHEETS	SHEET NO.
CH 31	*	MACON	162	35
STA.		TO STA.		
FED. RD. DIST. NO. 7		ILLINOIS	PROJECT	
* 02-00175-00-PV				

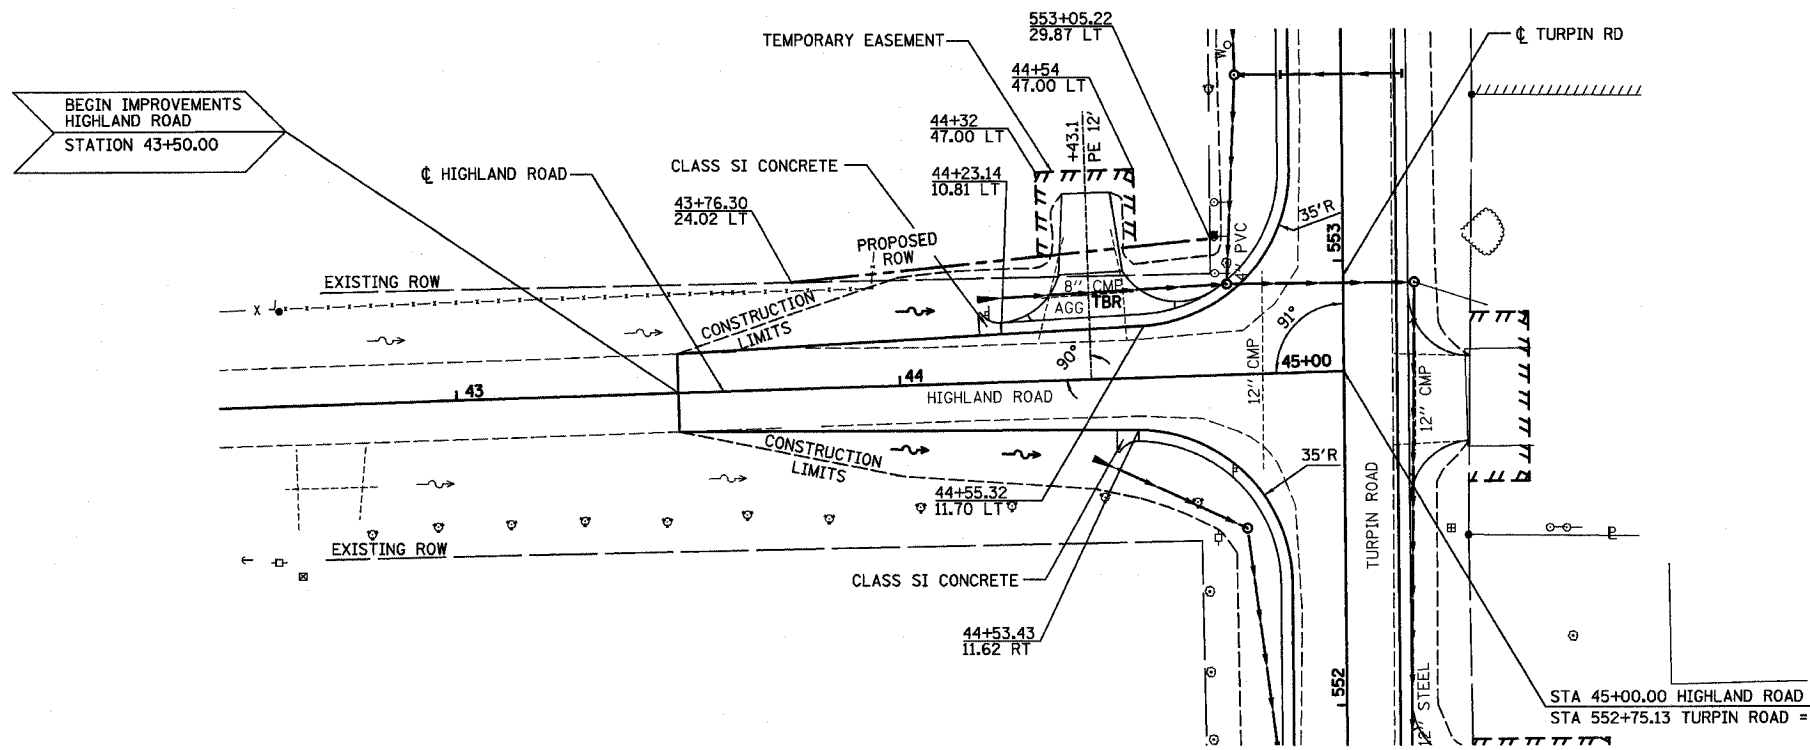


PLAN	DATE	
	BY	
	DESIGNED	
	NOTED	

DIRECTOR
0317-02-044
CHICAGO
0720 714-0060

HOMER L. CHASTAIN & ASSOCIATES, LLP
CONSULTING ENGINEERS
184-0075

PROFILE	DATE	
	BY	
	DESIGNED	
	NOTED	

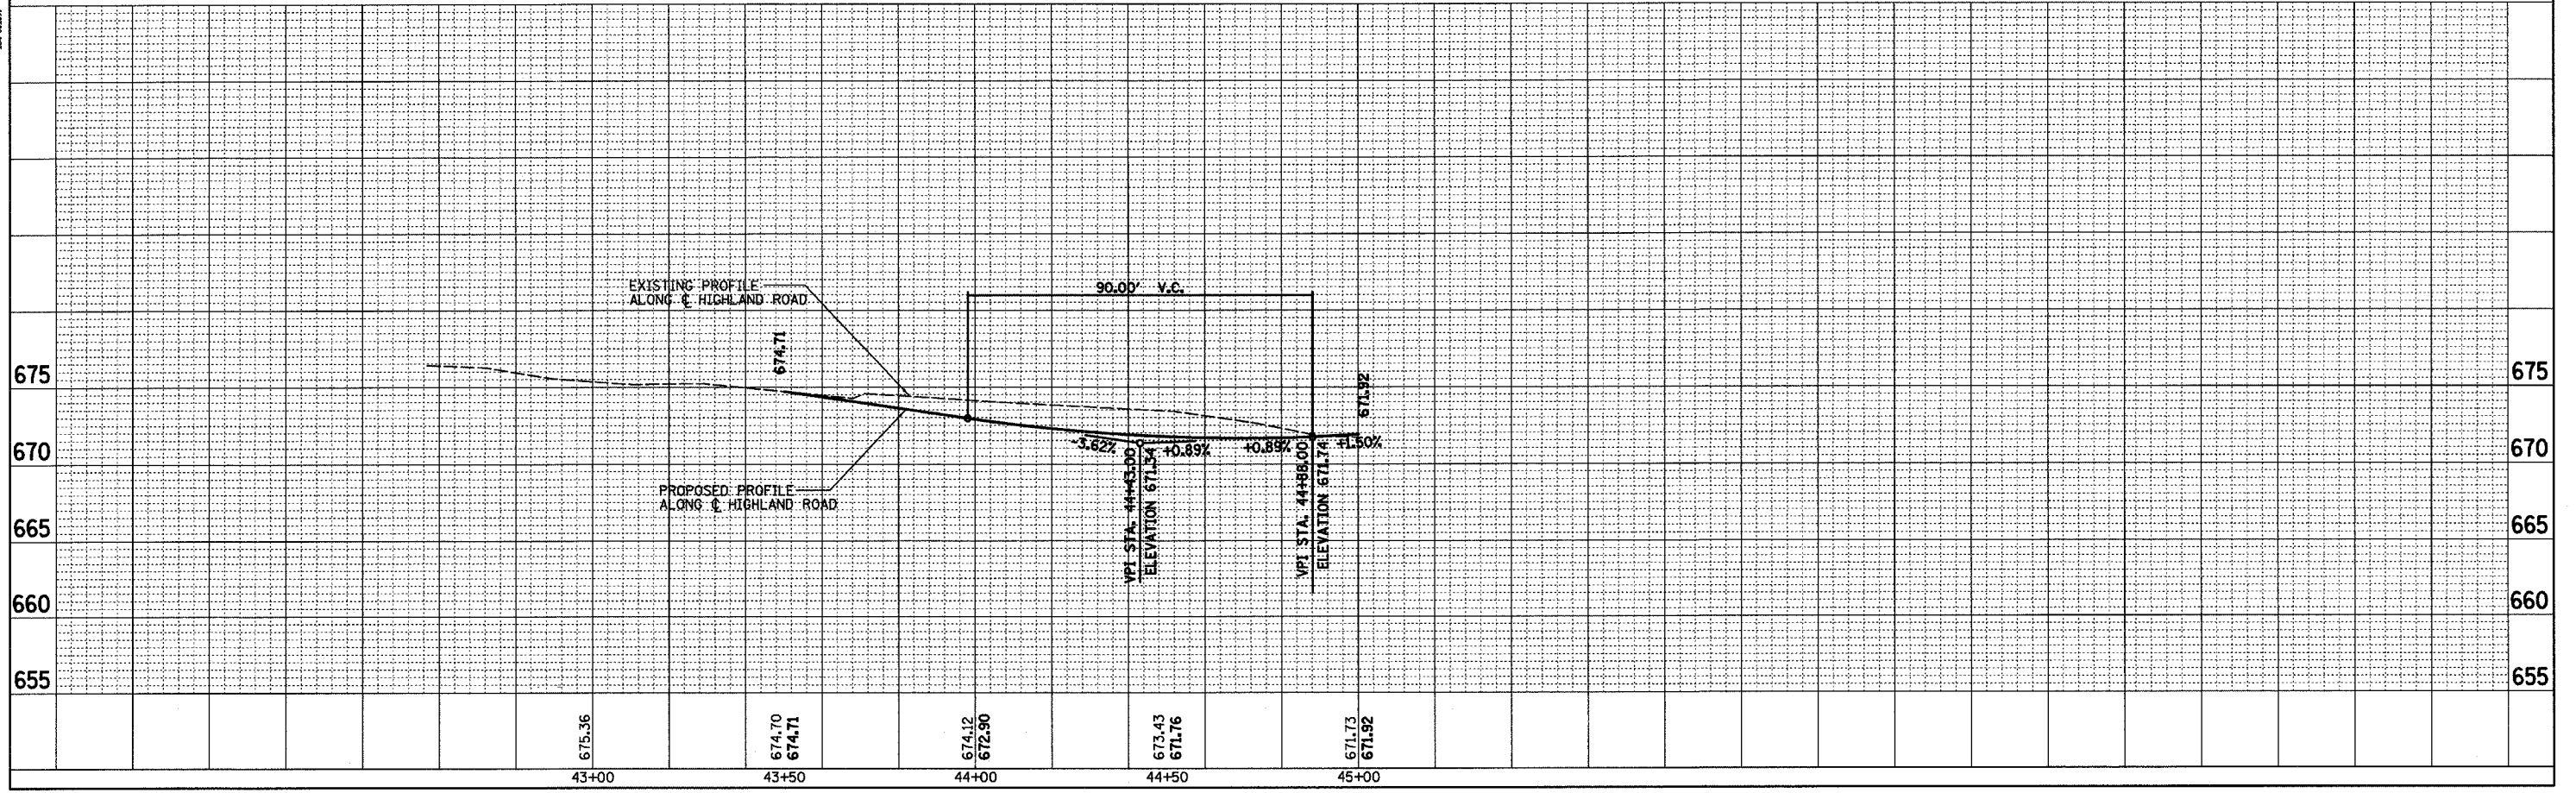

STA 43+50 TO STA 45+00 HIGHLAND DRIVE