
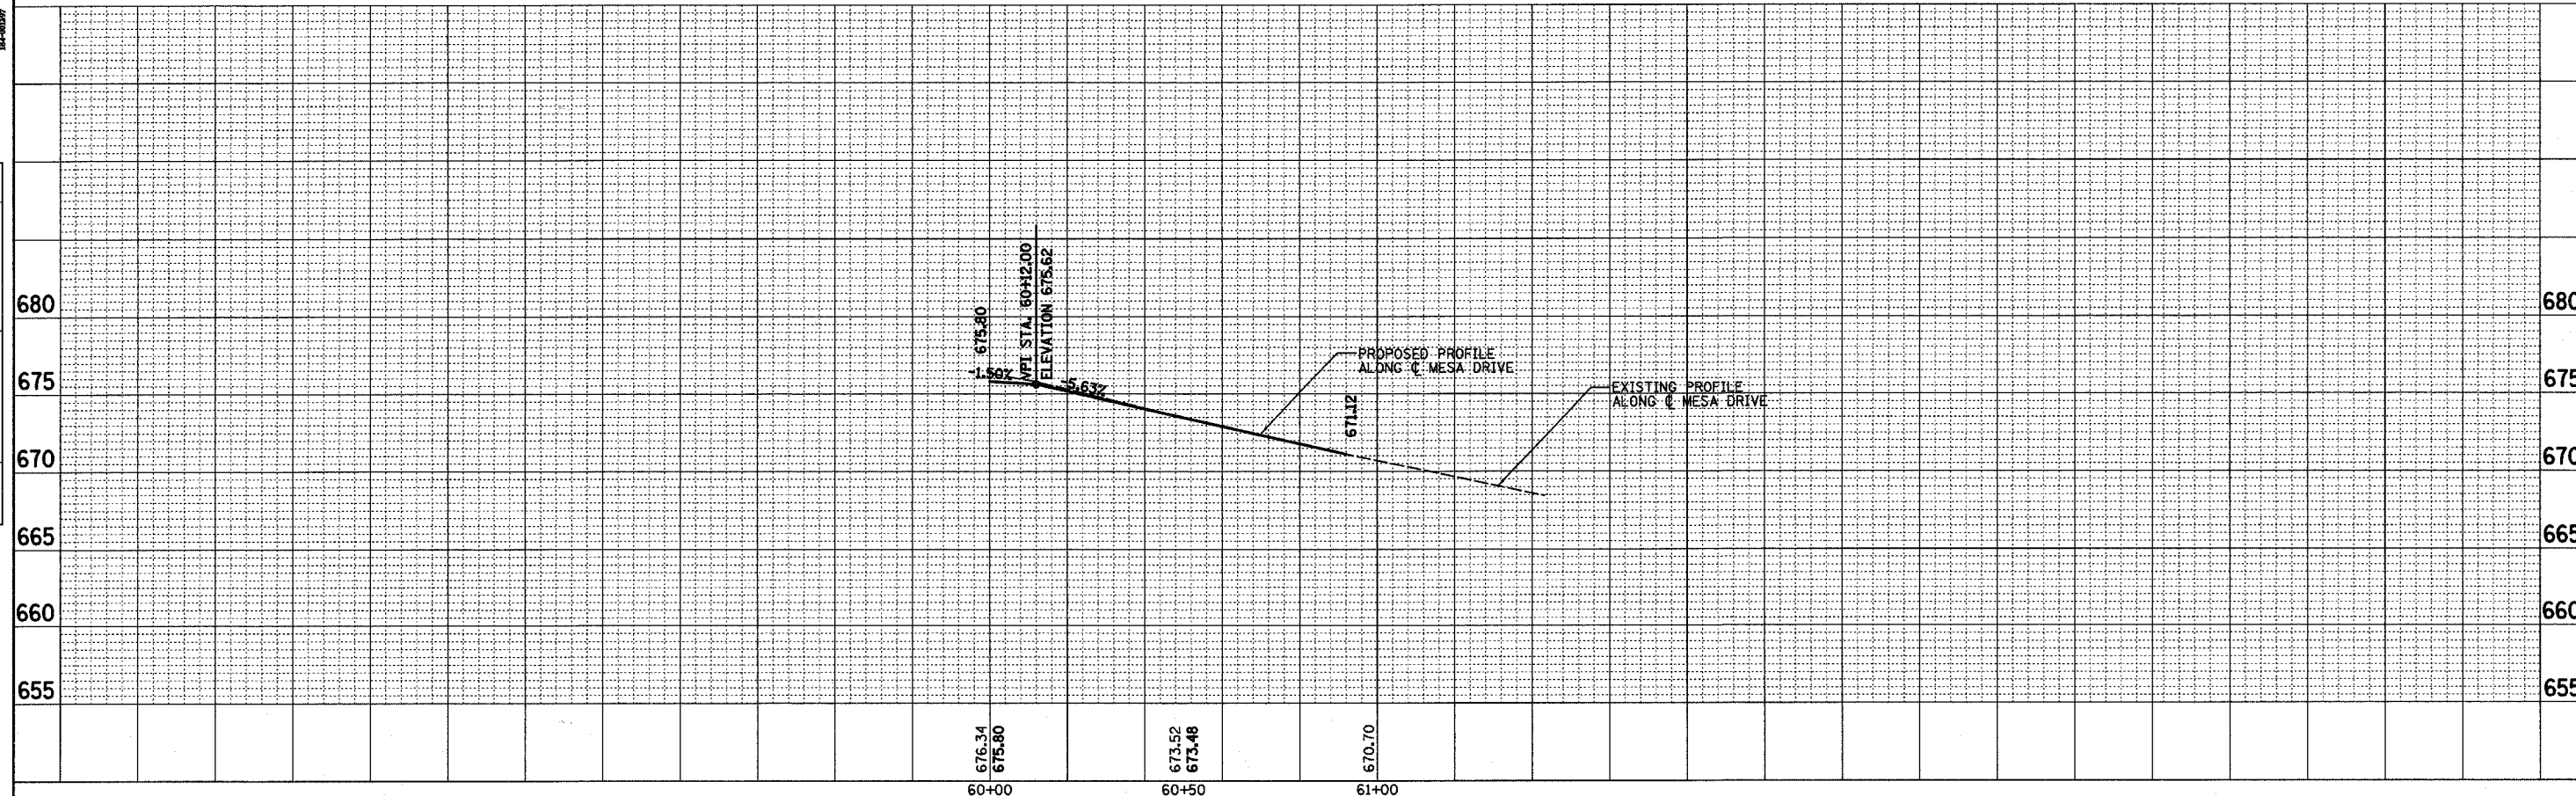
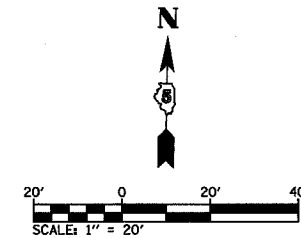


ROUTE NO.	SECTION	COUNTY	TOTAL SHEETS	SHEET NO.
CH 31	*	MACON	162	37

STA.	TO STA.
FED. RD. DIST. NO. 7	ILLINOIS PROJECT

* 02-00175-00-PV

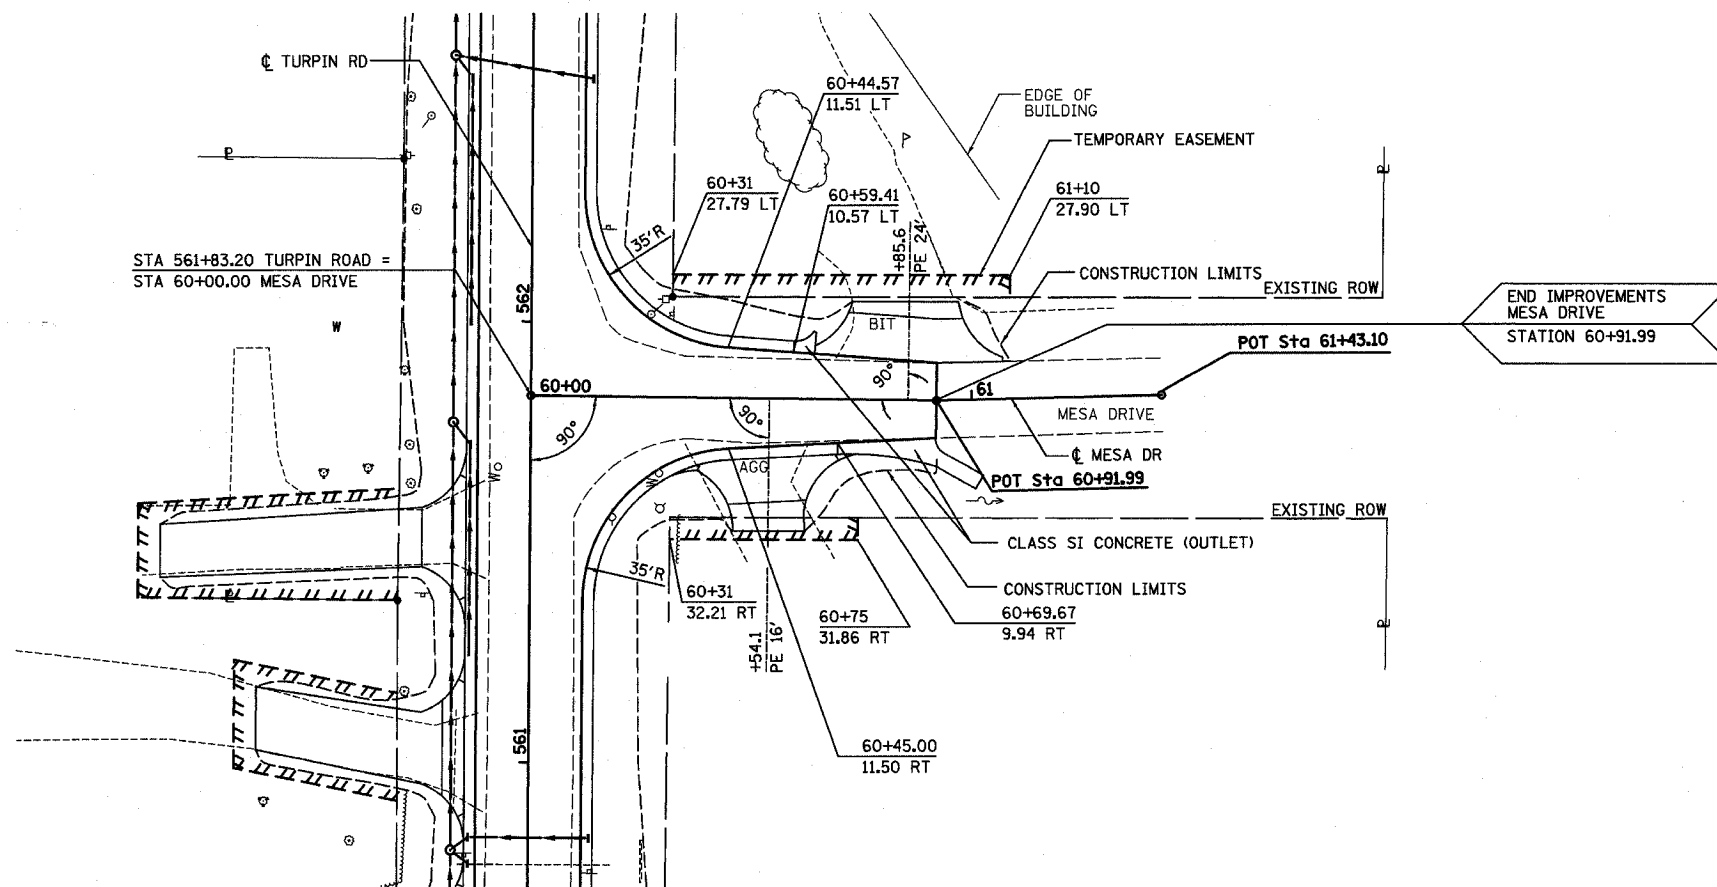

STA 60+00 TO STA 60+91.99 MESA DRIVE

PLAN
 SURVEYED _____ DATE _____
 PLOTTED _____
 CHECKED _____
 NOTEBOOK NO. _____
 NO. _____

DECATUR
 617 422-8544
 CHICAGO
 773 714-0060

HOMER L.
CHASTAIN
 & ASSOCIATES, LLP
 CONSULTING ENGINEERS
 184-0807

PROFILE
 SURVEYED _____ DATE _____
 PLOTTED _____
 CHECKED _____
 NOTEBOOK NO. _____
 STRUCTURE NOTATIONS CH'D