



ROUTE NO.	SECTION	COUNTY	TOTAL SHEETS	SHEET NO.
CH 31	*	MACON	162	38
STA.		TO STA.		
FED. RD. DIST. NO. 7		ILLINOIS	PROJECT	
* 02-00175-00-PV				

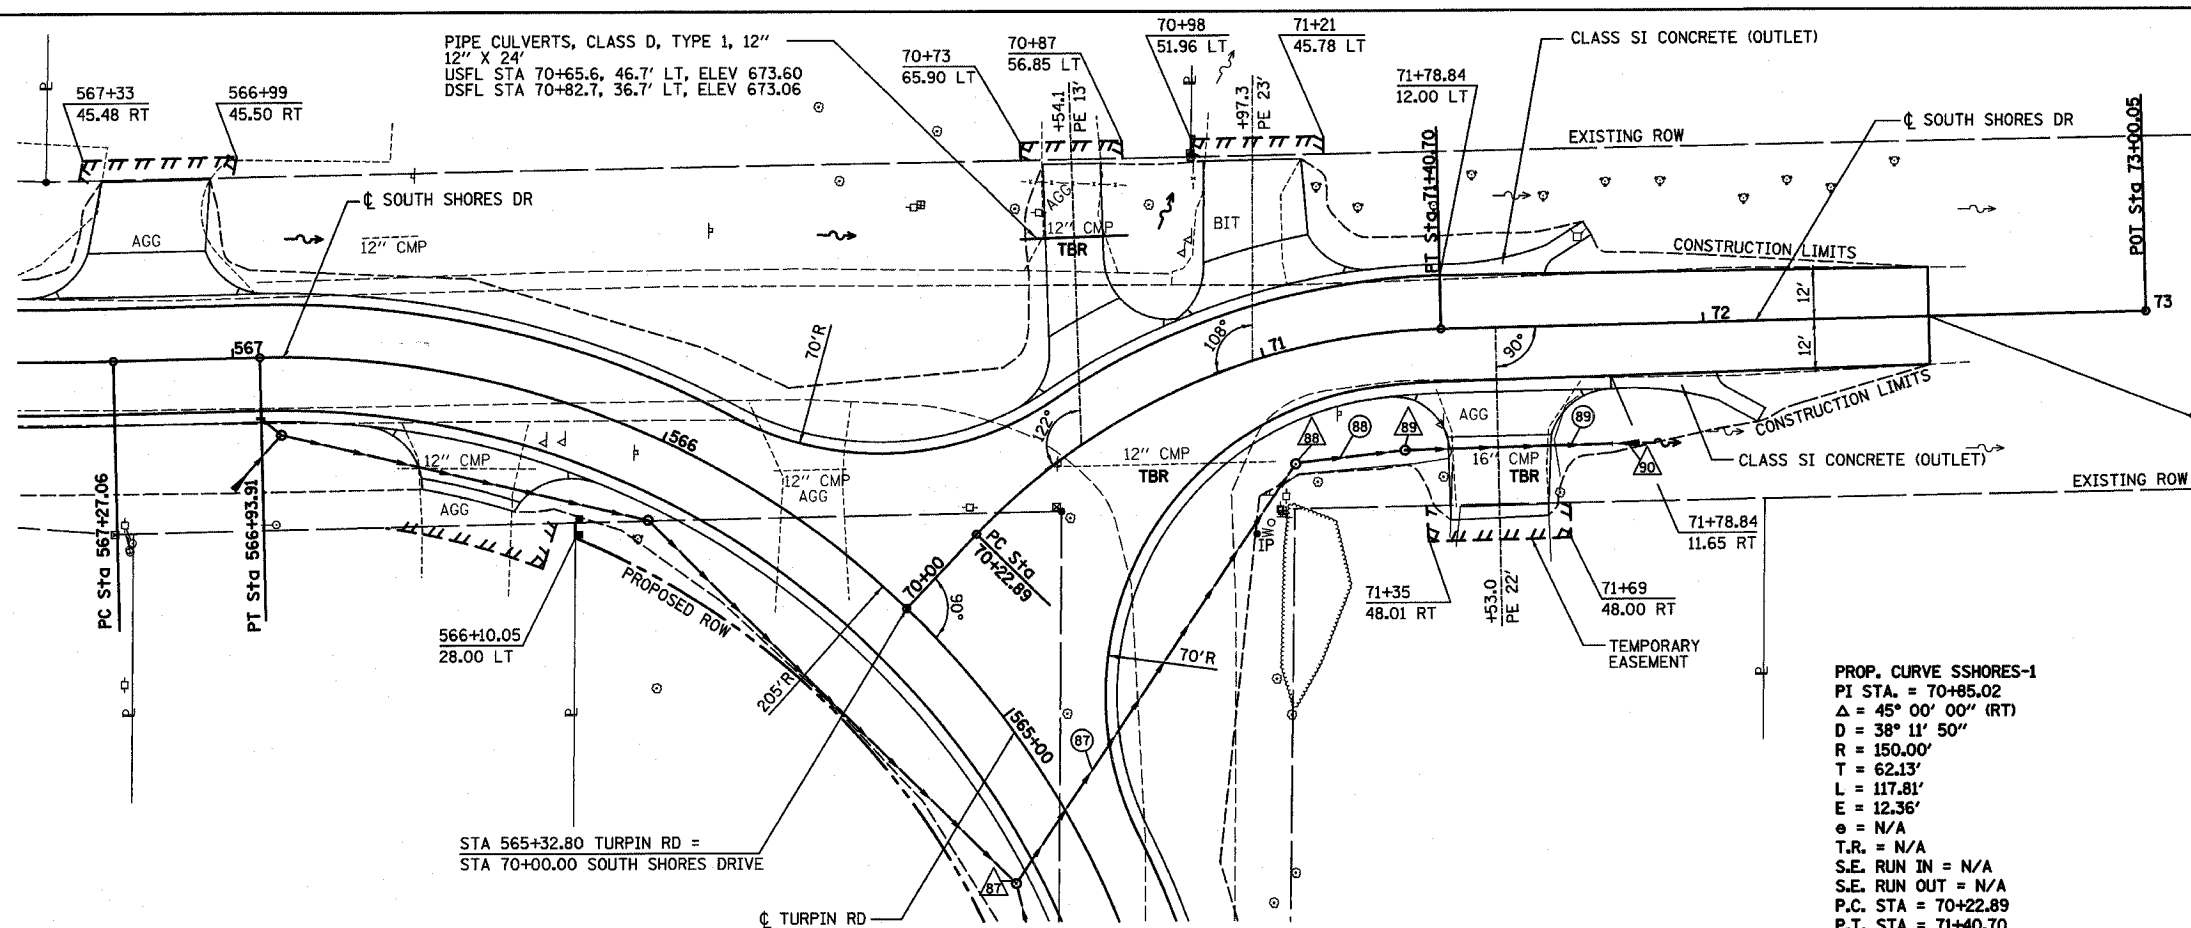

PROP. CURVE SSHARES-1
 PI STA. = 70+85.02
 Δ = 45° 00' 00" (RT)
 D = 38° 11' 50"
 R = 150.00'
 T = 62.13'
 L = 117.81'
 E = 12.36'
 e = N/A
 T.R. = N/A
 S.E. RUN IN = N/A
 S.E. RUN OUT = N/A
 P.C. STA = 70+22.89
 P.T. STA = 71+40.70

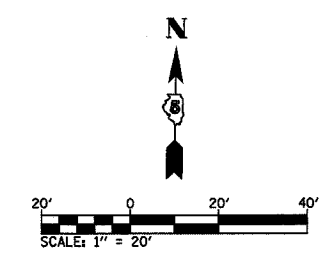

PLAN


DATE	BY

DECATUR 017 429-8644
 CHICAGO 079 714-0060

CHASTAIN & ASSOCIATES LLP
 CONSULTING ENGINEERS

PROFILE

DATE	BY

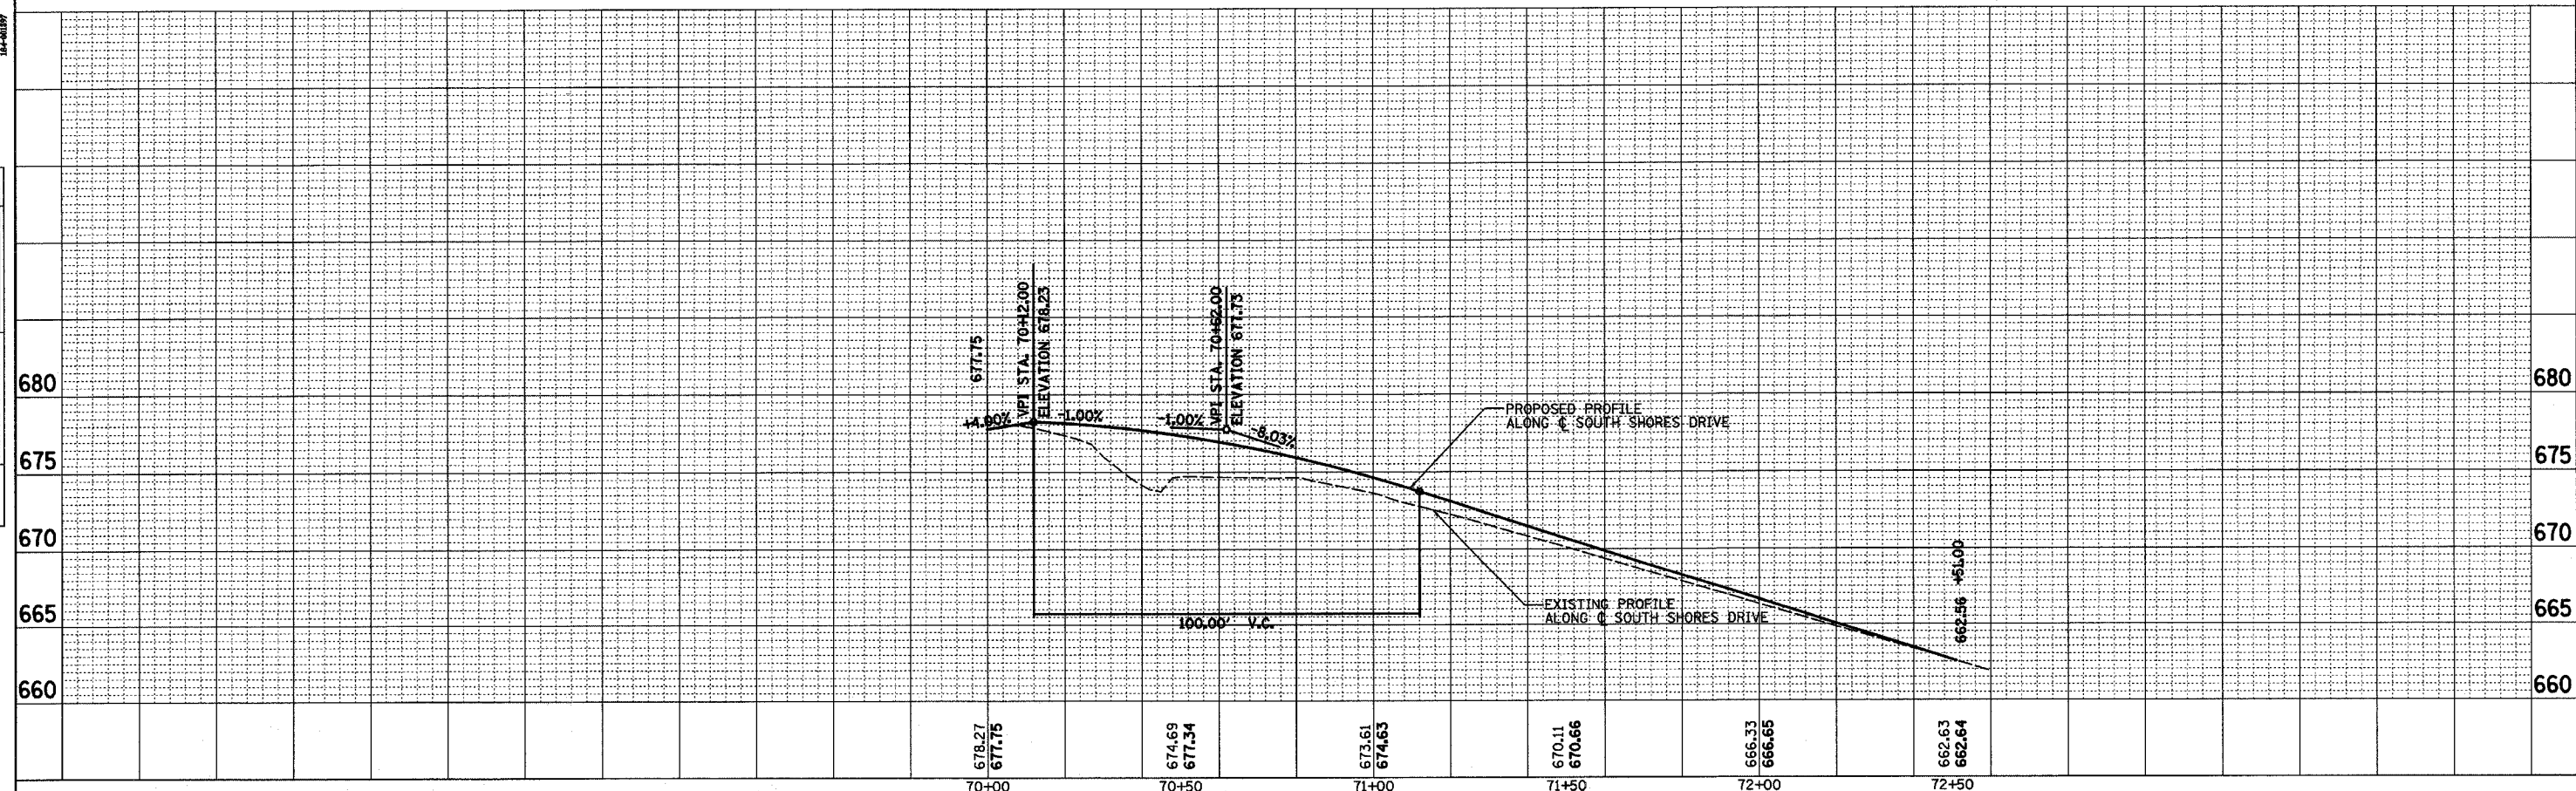

STA 70+00 TO STA 72+51 SOUTH SHORES DRIVE