
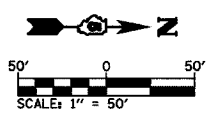
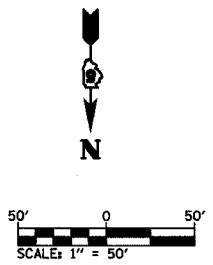


ROUTE NO.	SECTION	COUNTY	TOTAL SHEETS	SHEET NO.
CH 31	*	MACON	162	48
FEDERAL DIST. NO.		ILLINOIS	PROJECT	

* 02-00175-00-PV

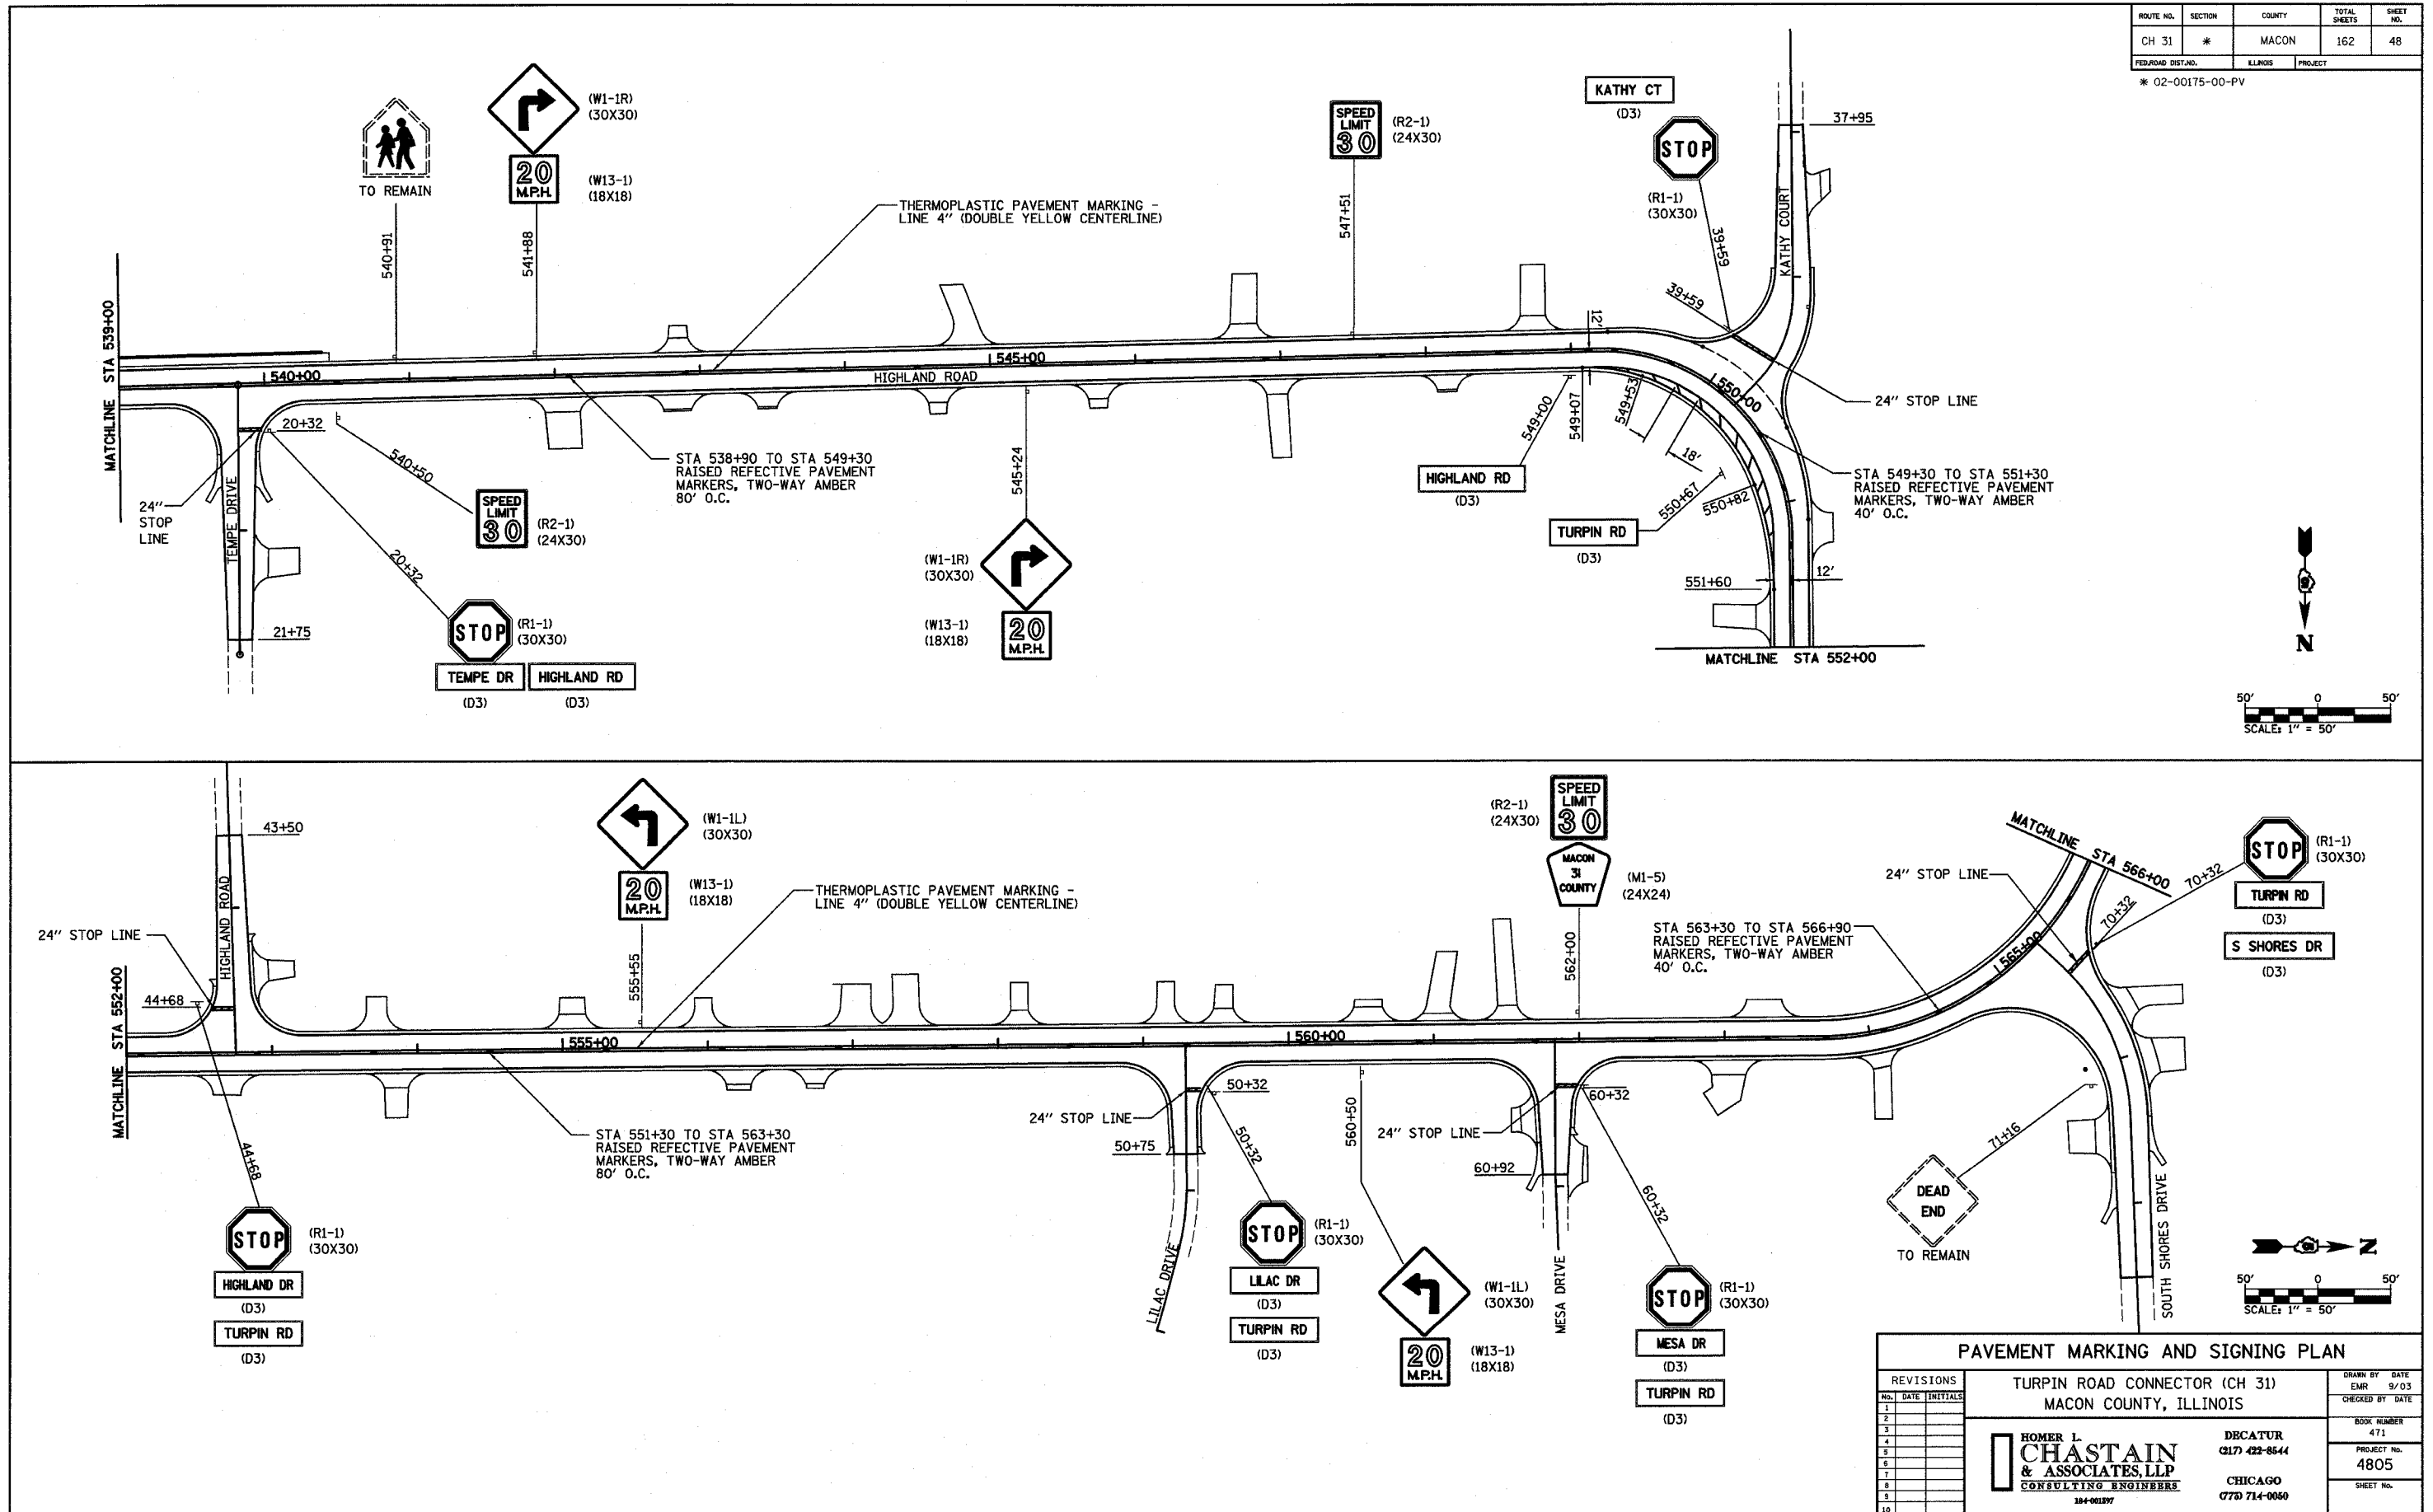

PAVEMENT MARKING AND SIGNING PLAN

REVISIONS NO. DATE INITIALS 1 2 3 4 5 6 7 8 9 10	TURPIN ROAD CONNECTOR (CH 31) MACON COUNTY, ILLINOIS	DRAWN BY DATE EMR 9/03 CHECKED BY DATE BOOK NUMBER 471 PROJECT No. 4805 SHEET No.
		DECATUR 017 422-8544 CHICAGO 070 714-0060