
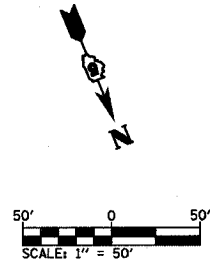


ROUTE NO.	SECTION	COUNTY	TOTAL SHEETS	SHEET NO.
CH 31	*	MACON	162	49
FED. ROAD DIST. NO.	ILLINOIS	PROJECT		

* 02-00175-00-PV

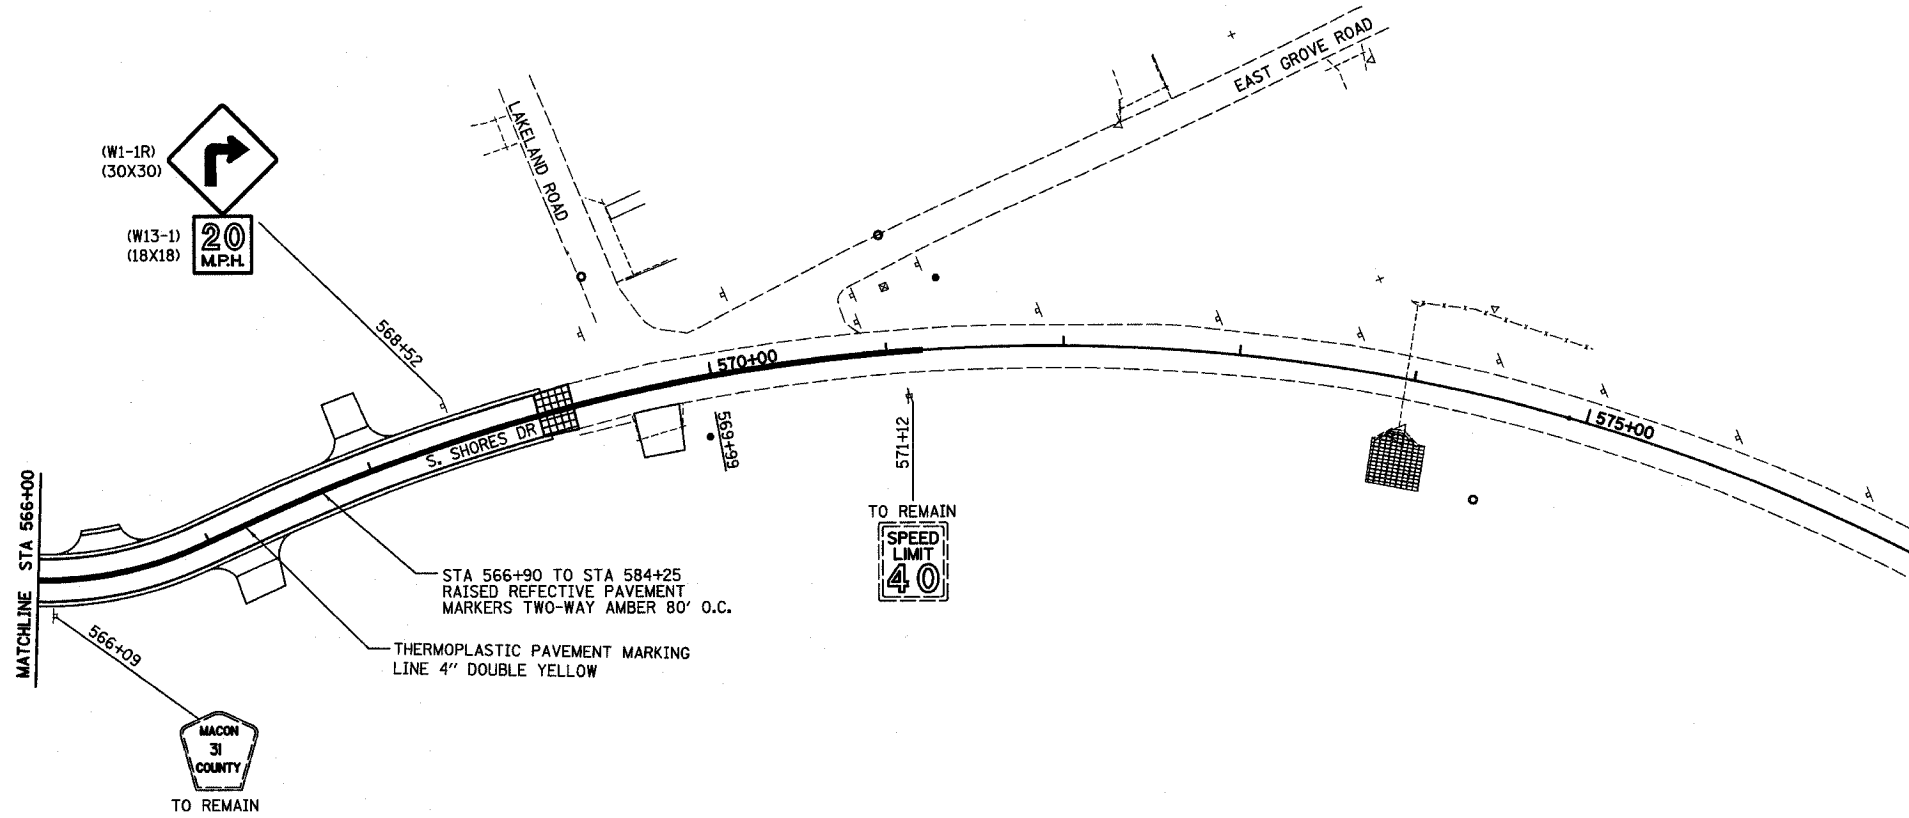

PAVEMENT MARKING AND SIGNING PLAN

REVISIONS NO. DATE INITIALS			TURPIN ROAD CONNECTOR (CH 31) MACON COUNTY, ILLINOIS		DRAWN BY: EMR DATE: 9/03
1 2 3 4 5 6 7 8 9 10			HOMER L. CHASTAIN & ASSOCIATES, LLP CONSULTING ENGINEERS 184-001297		CHECKED BY: DATE BOOK NUMBER: 471 PROJECT No.: 4805 SHEET No.:
			DECATUR (217) 422-8644 CHICAGO (773) 714-0650		