


ROUTE NO.	SECTION	COUNTY	TOTAL SHEETS	SHEET NO.
CH 31	*	MACON	162	50
FED. ROAD DIST. NO.	ILLINOIS	PROJECT		
* 02-00175-00-PV				

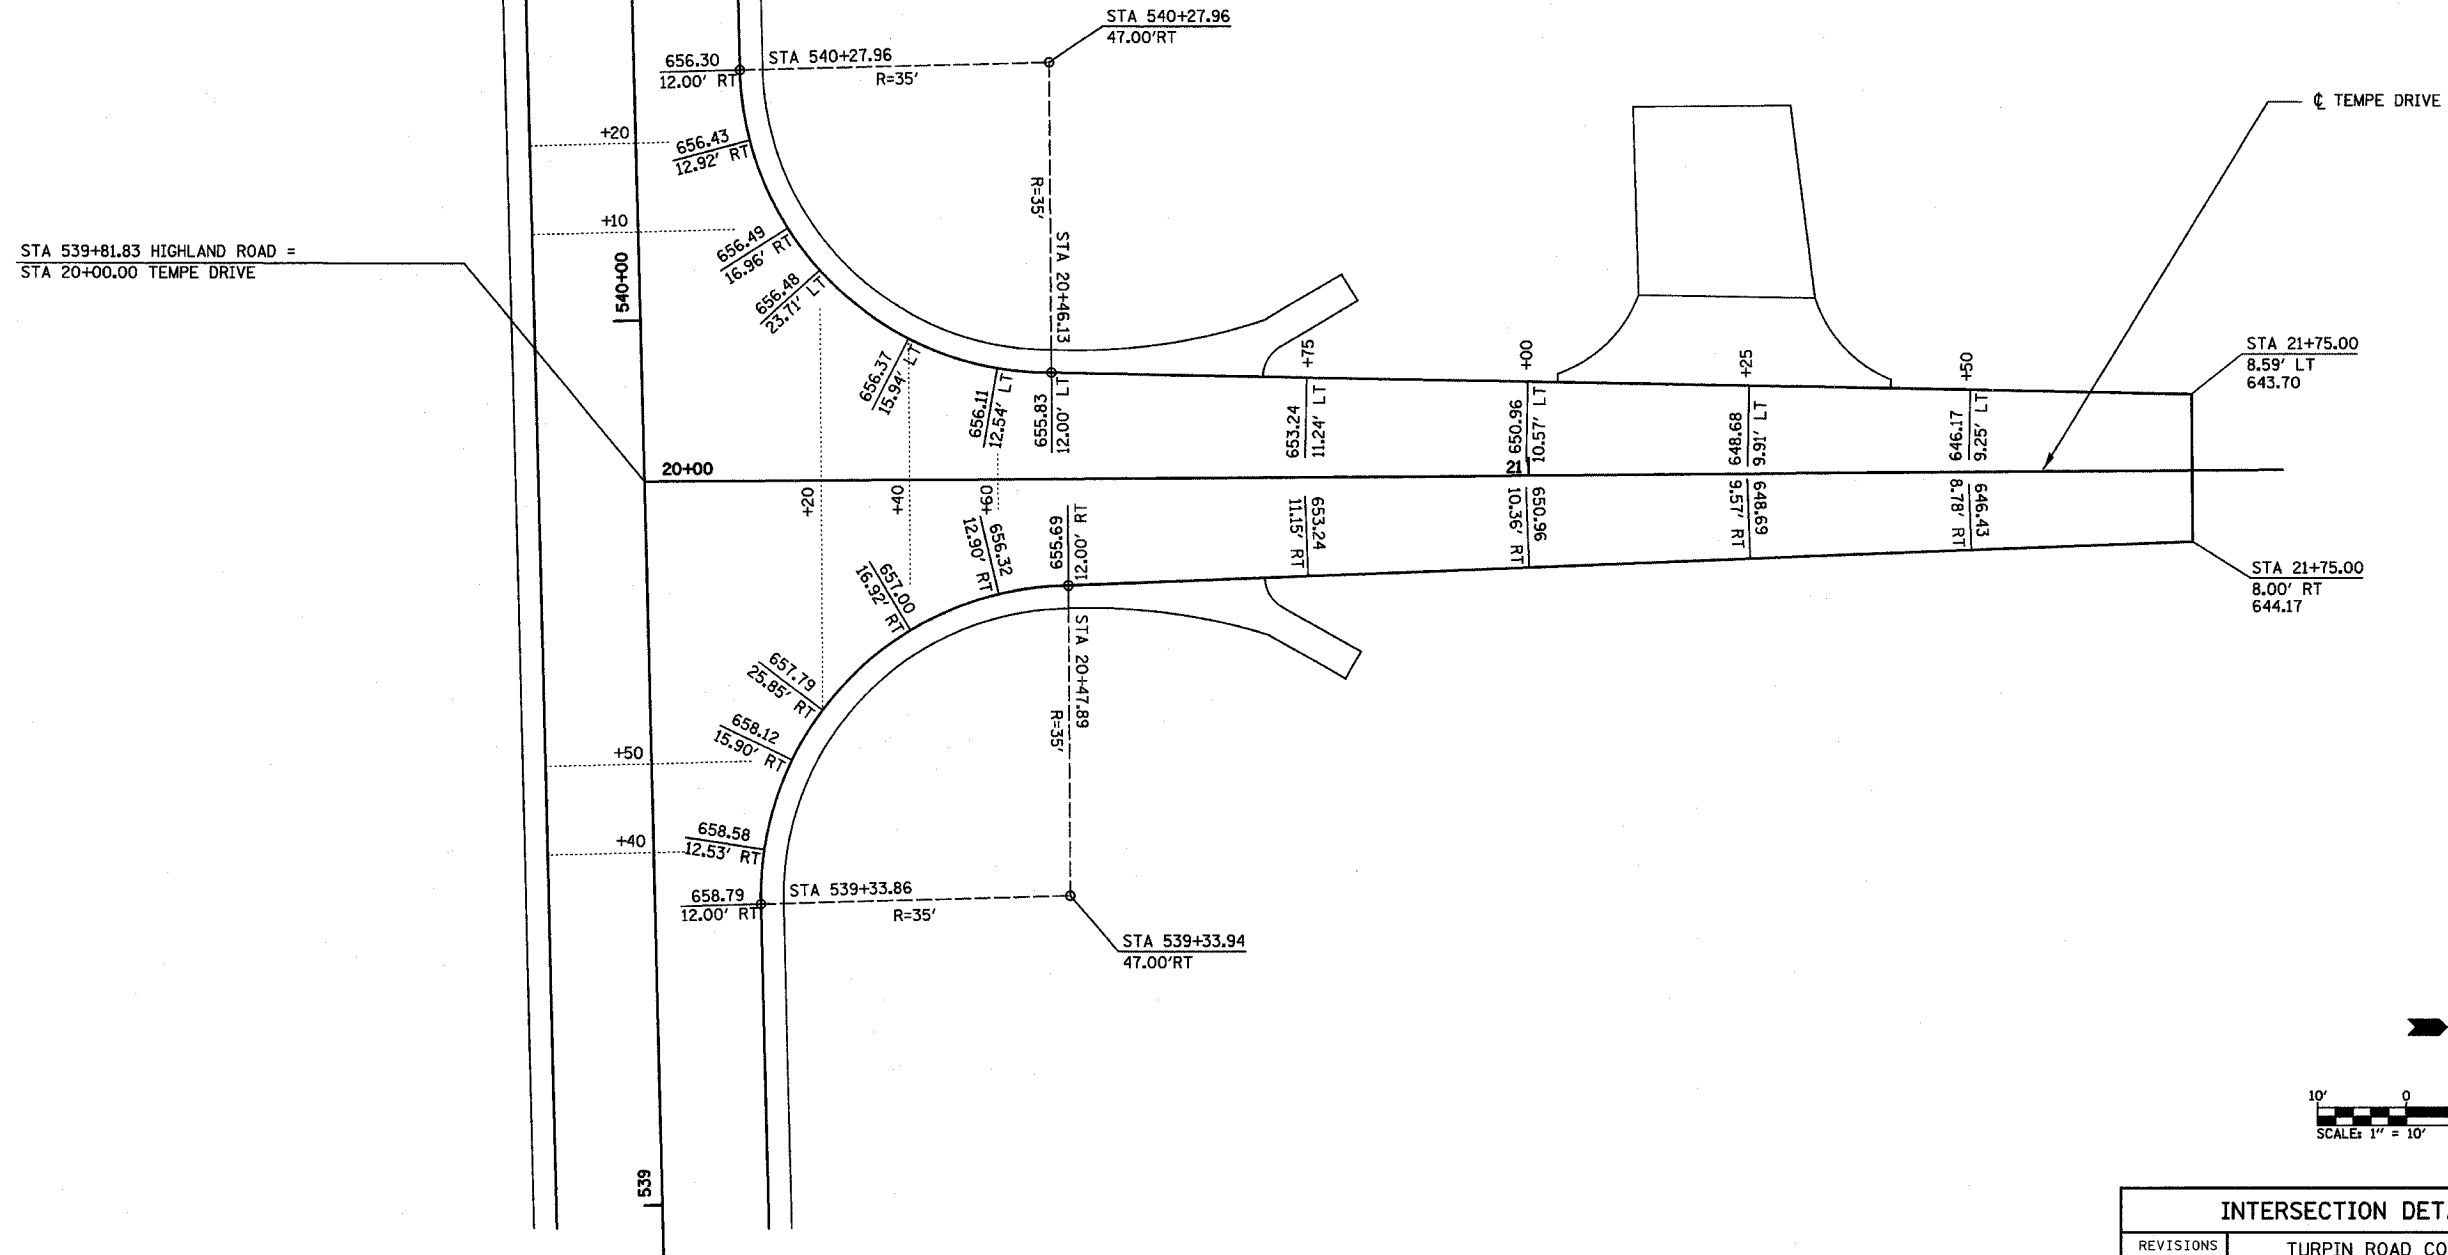

REVISIONS			TURPIN ROAD CONNECTOR (CH 31) MACON COUNTY, ILLINOIS		DRAWN BY	DATE
1					DLB	5/04
2					CHEKED BY	DATE
3					DLB	03/05
4					BOOK NUMBER	471
5					PROJECT No.	4805
6					SHEET No.	
7						
8						
9						
10						

HOMER L. CHASTAIN & ASSOCIATES, LLP
CONSULTING ENGINEERS
184-001297

DECATUR
317 422-8544
CHICAGO
773 714-0050