
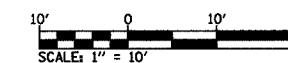


ROUTE NO.	SECTION	COUNTY	TOTAL SHEETS	SHEET NO.
CH 31	*	MACON	162	53
FED. ROAD DIST. NO.		ILLINOIS	PROJECT	

* 02-00175-00-PV

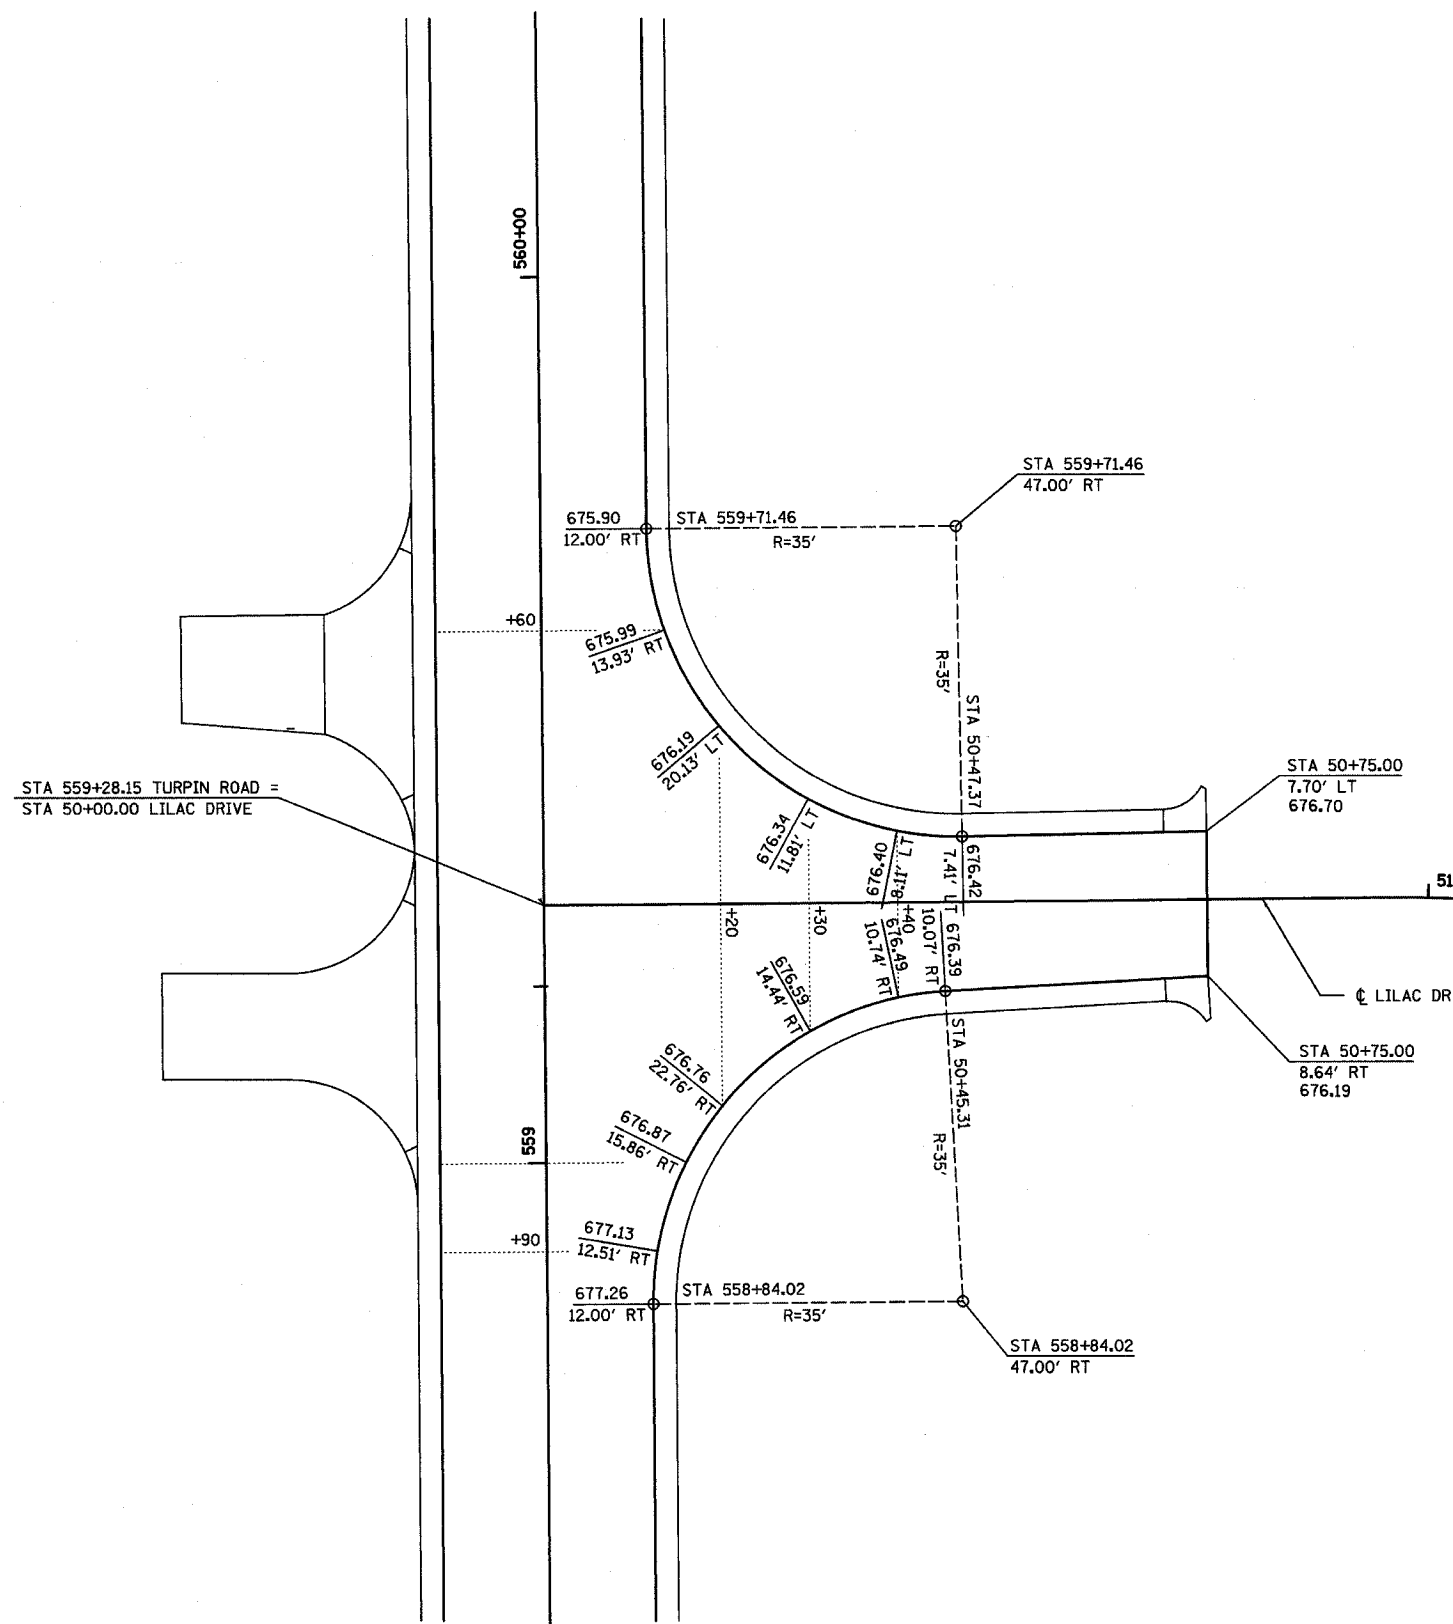

INTERSECTION DETAIL - LILAC DRIVE

REVISIONS NO. DATE INITIALS		TURPIN ROAD CONNECTOR (CH 31) MACON COUNTY, ILLINOIS		DRAWN BY DATE DLB 5/04	
		HOMER L. CHASTAIN & ASSOCIATES, LLP CONSULTING ENGINEERS 184-06197		CHECKED BY DATE GLF 03/05	
		DECATUR (217) 423-8644		BOOK NUMBER 471	
		CHICAGO (773) 714-0050		PROJECT NO. 4805	
				SHEET NO.	