


ROUTE NO.	SECTION	COUNTY	TOTAL SHEETS	SHEET NO.
CH 31	*	MACON	162	62
STA.		TO STA.		
FED. RD. DIST. NO. 7		ILLINOIS	PROJECT	
70#02-00174-00-PV				

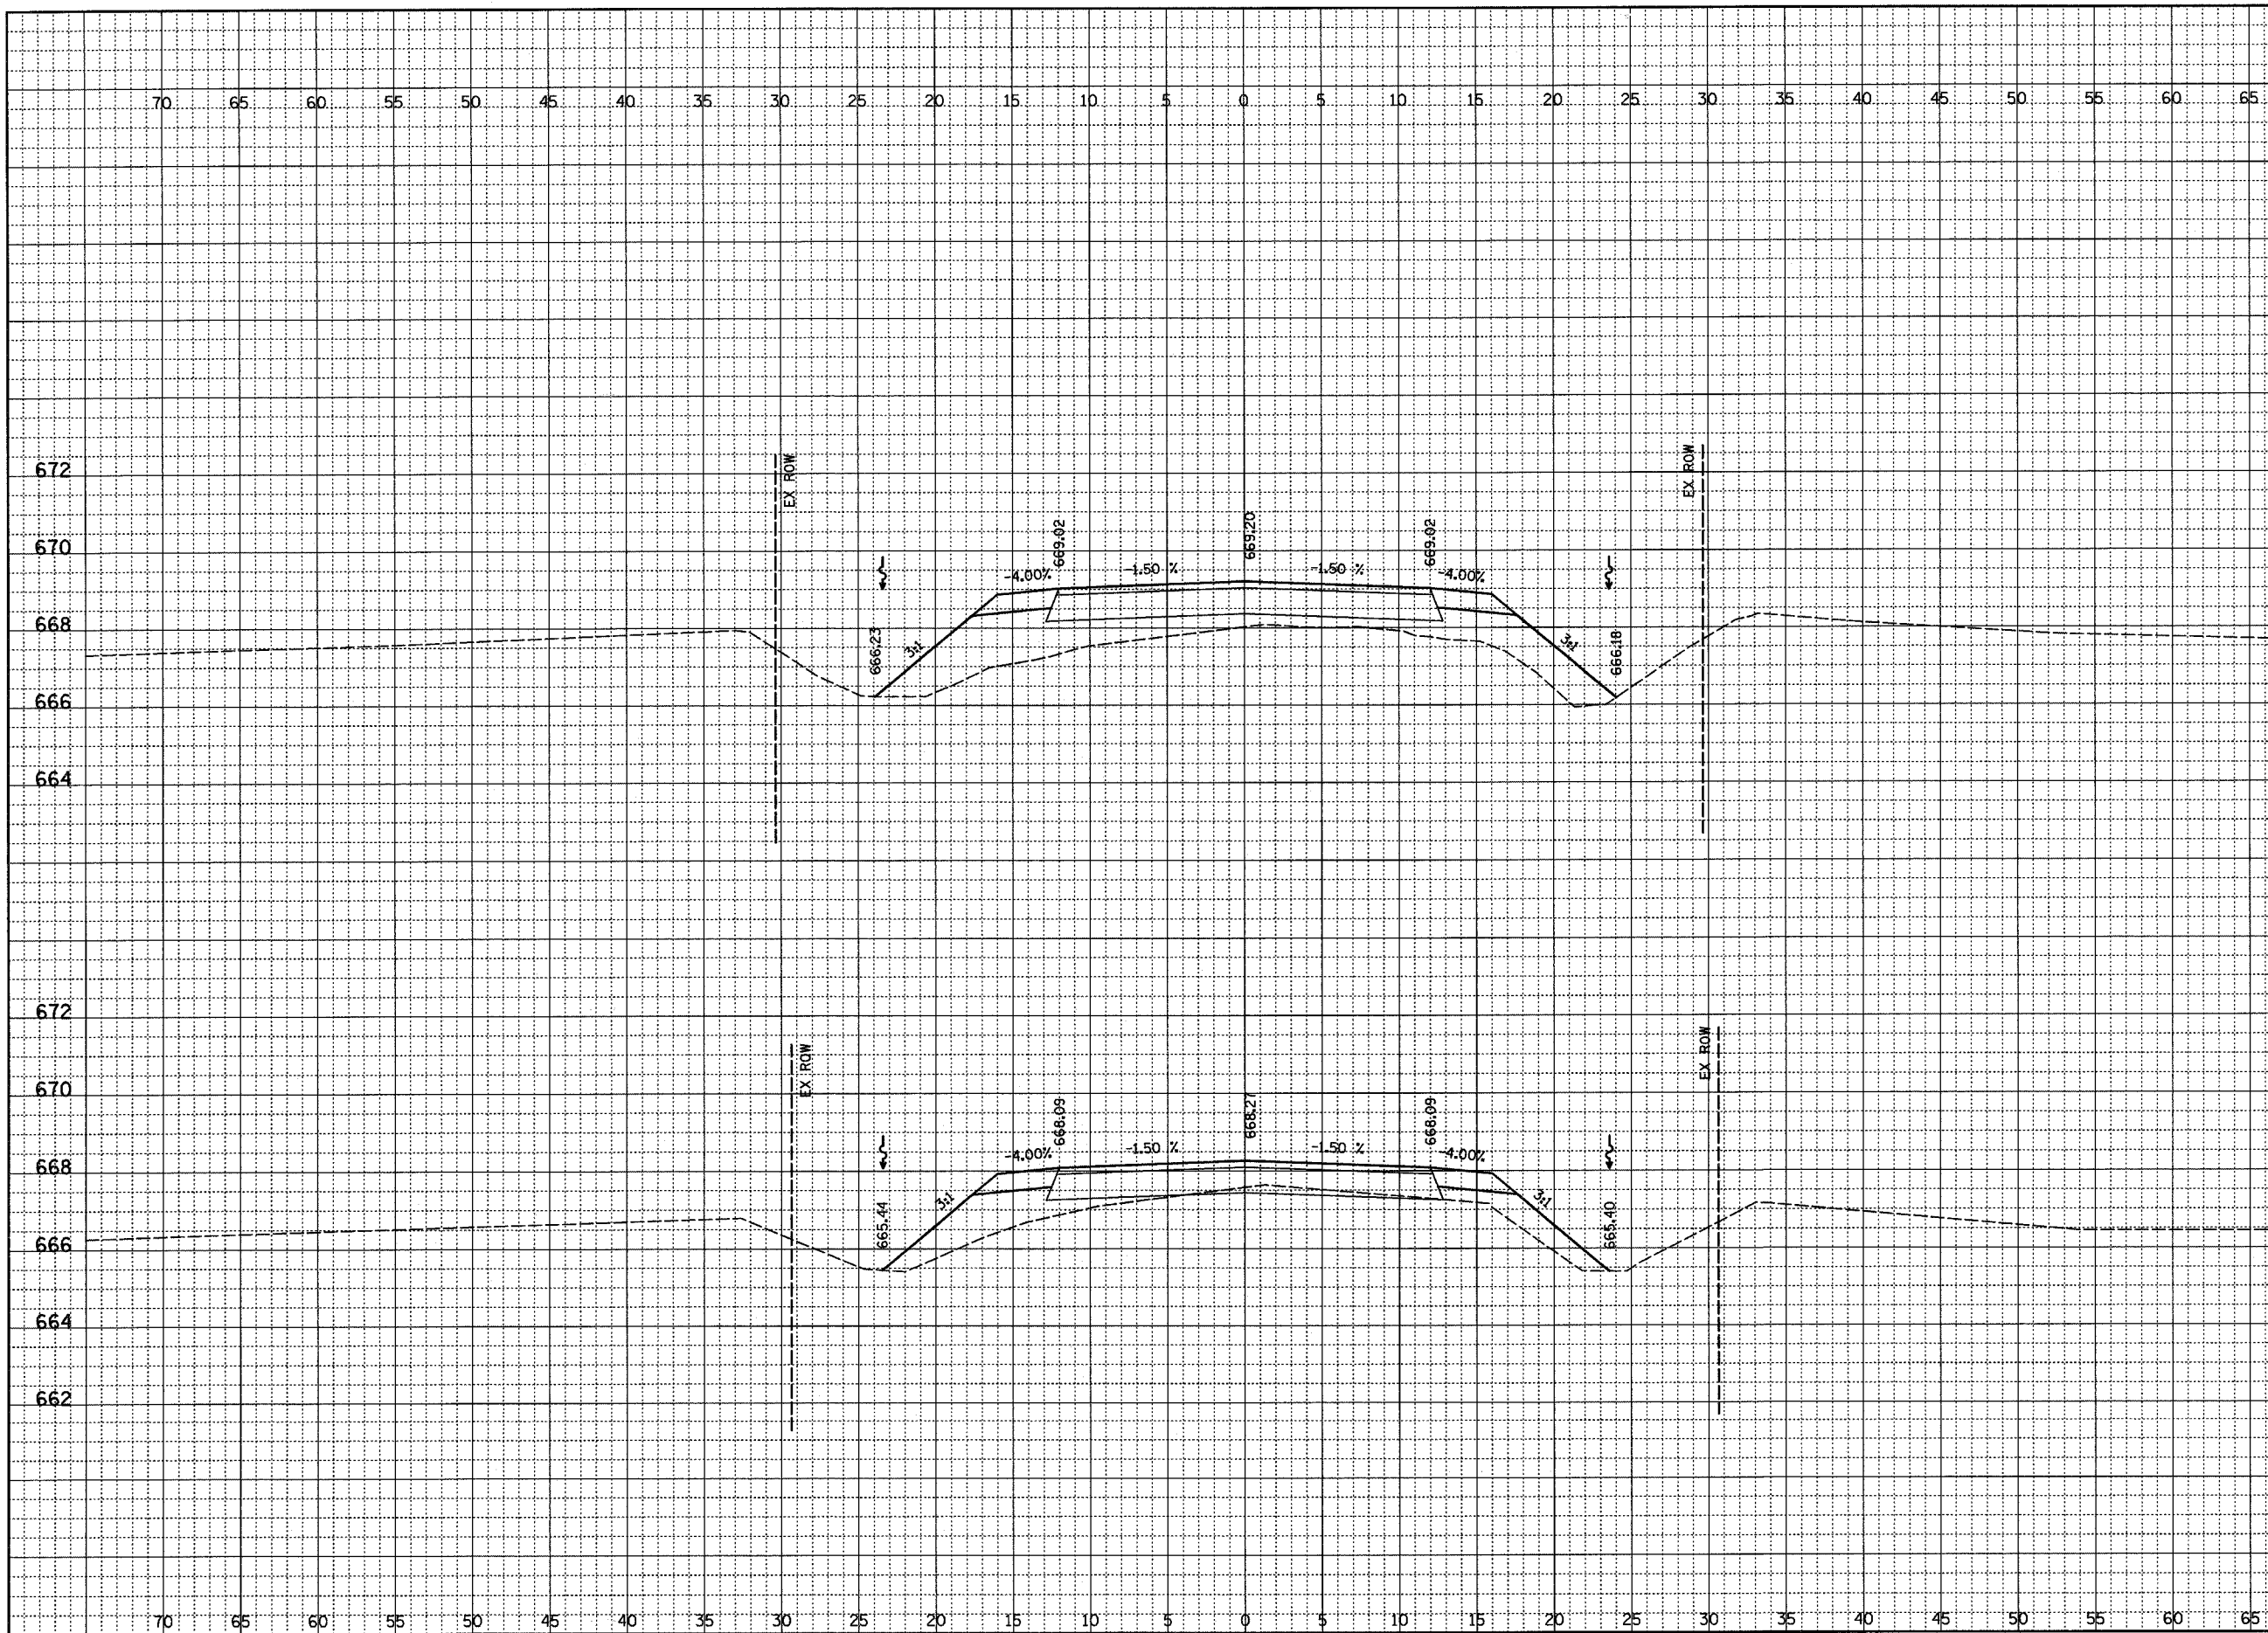

672
670
668 CUT=0
666 FILL=34
512+00.00 666
664

672
670
668 CUT=2
666 FILL=16
511+00.00 664
662

FINAL SURVEYED
NOTED
PLOTTED
CHECKED
BY DATE
NO. OF MAY CHECKED

ORIGINAL SURVEYED
NOTED
PLOTTED
CHECKED
BY DATE
NO. OF STRUCTURE NOTATIONS OK'D