


ROUTE NO.	SECTION	COUNTY	TOTAL SHEETS	SHEET NO.
CH 31	*	MACON	162	105
STA.		TD STA.		
FED. RD. DIST. NO. 7		ILLINOIS	PROJECT	
70 * 02-00175-00-PV				

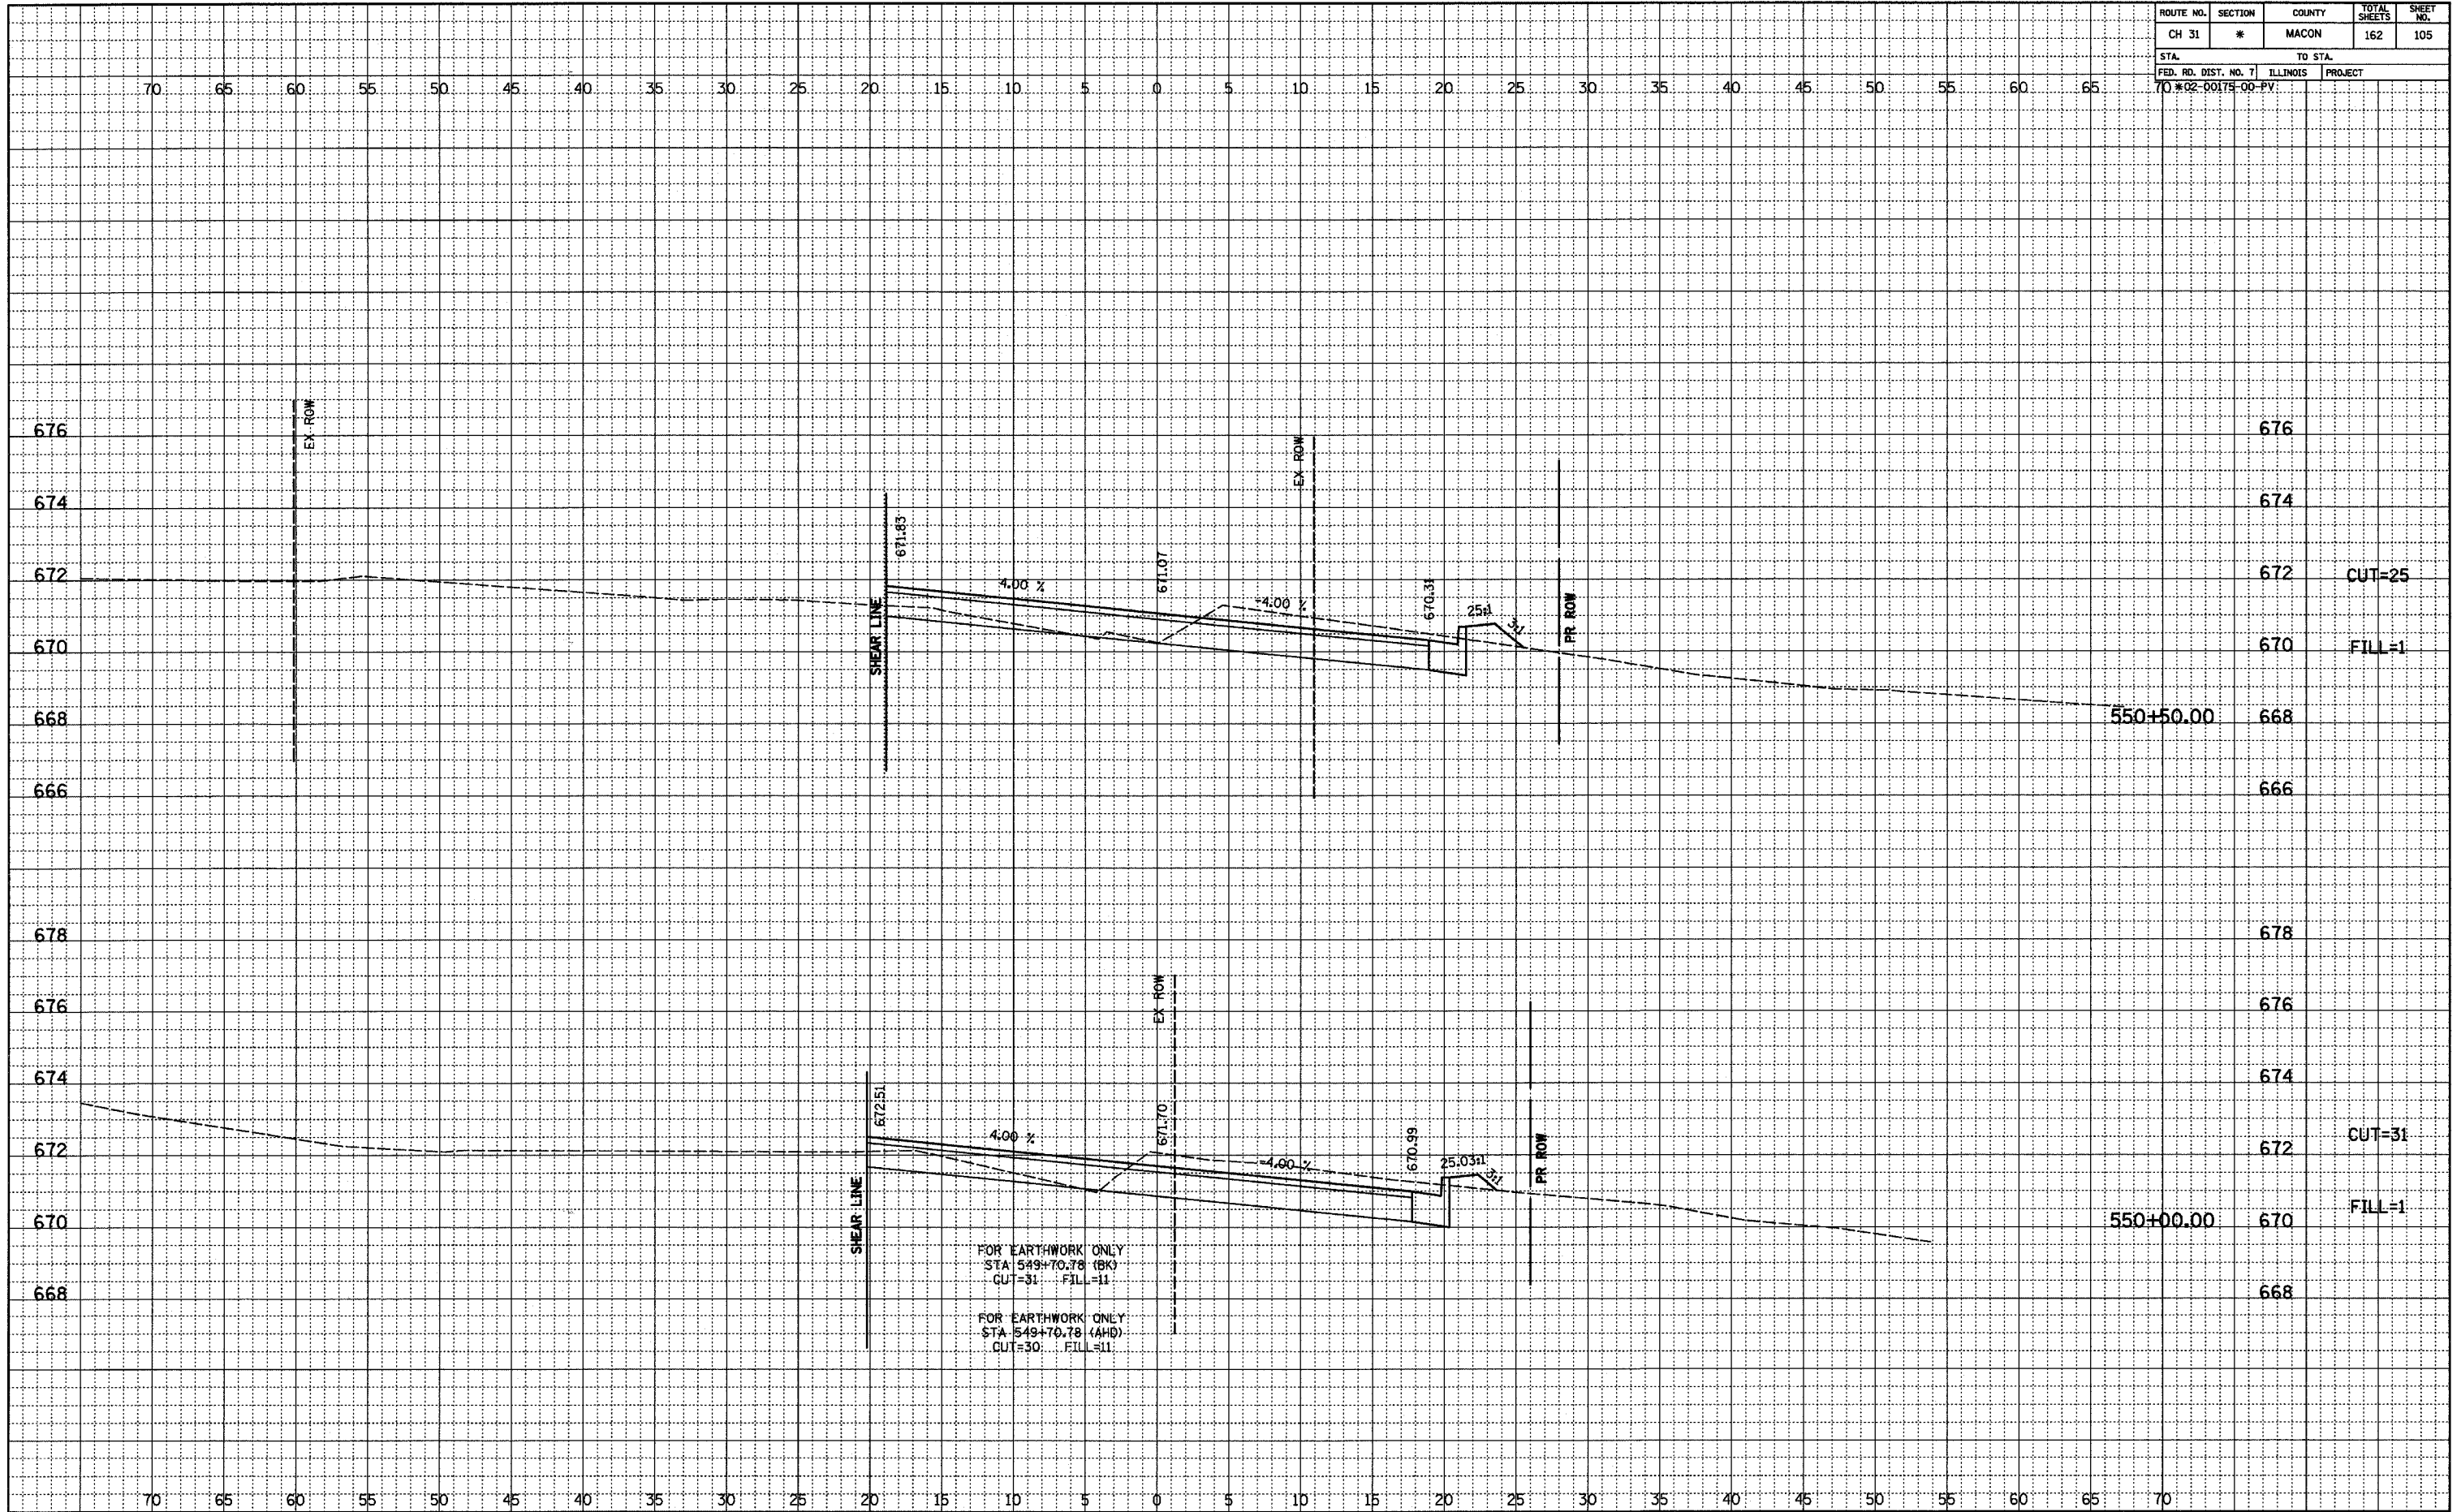

FINAL	SURVEYED	DATE
NOTED	PLOTTED	BY
NO. _____	NOTED	
	CHKD.	
	BY	

ORIGINAL	SURVEYED	DATE
NOTED	PLOTTED	BY
NO. _____	NOTED	
	CHKD.	
	BY	