


ROUTE NO.	SECTION	COUNTY	TOTAL SHEETS	SHEET NO.
CH 31	*	MACON	162	110
STA.		TO STA.		
FED. RD. DIST. NO. 7		ILLINOIS	PROJECT	
70 #02-00175-00-PV				

FINAL	SURVEYED	DATE
NOTEBOOK	PLOTTED	
NO.	ALIGNED	
	CHECKED	
	BY	
	NO.	

ORIGINAL	SURVEYED	DATE
NOTEBOOK	PLOTTED	
NO.	ALIGNED	
	CHECKED	
	BY	
	NO.	

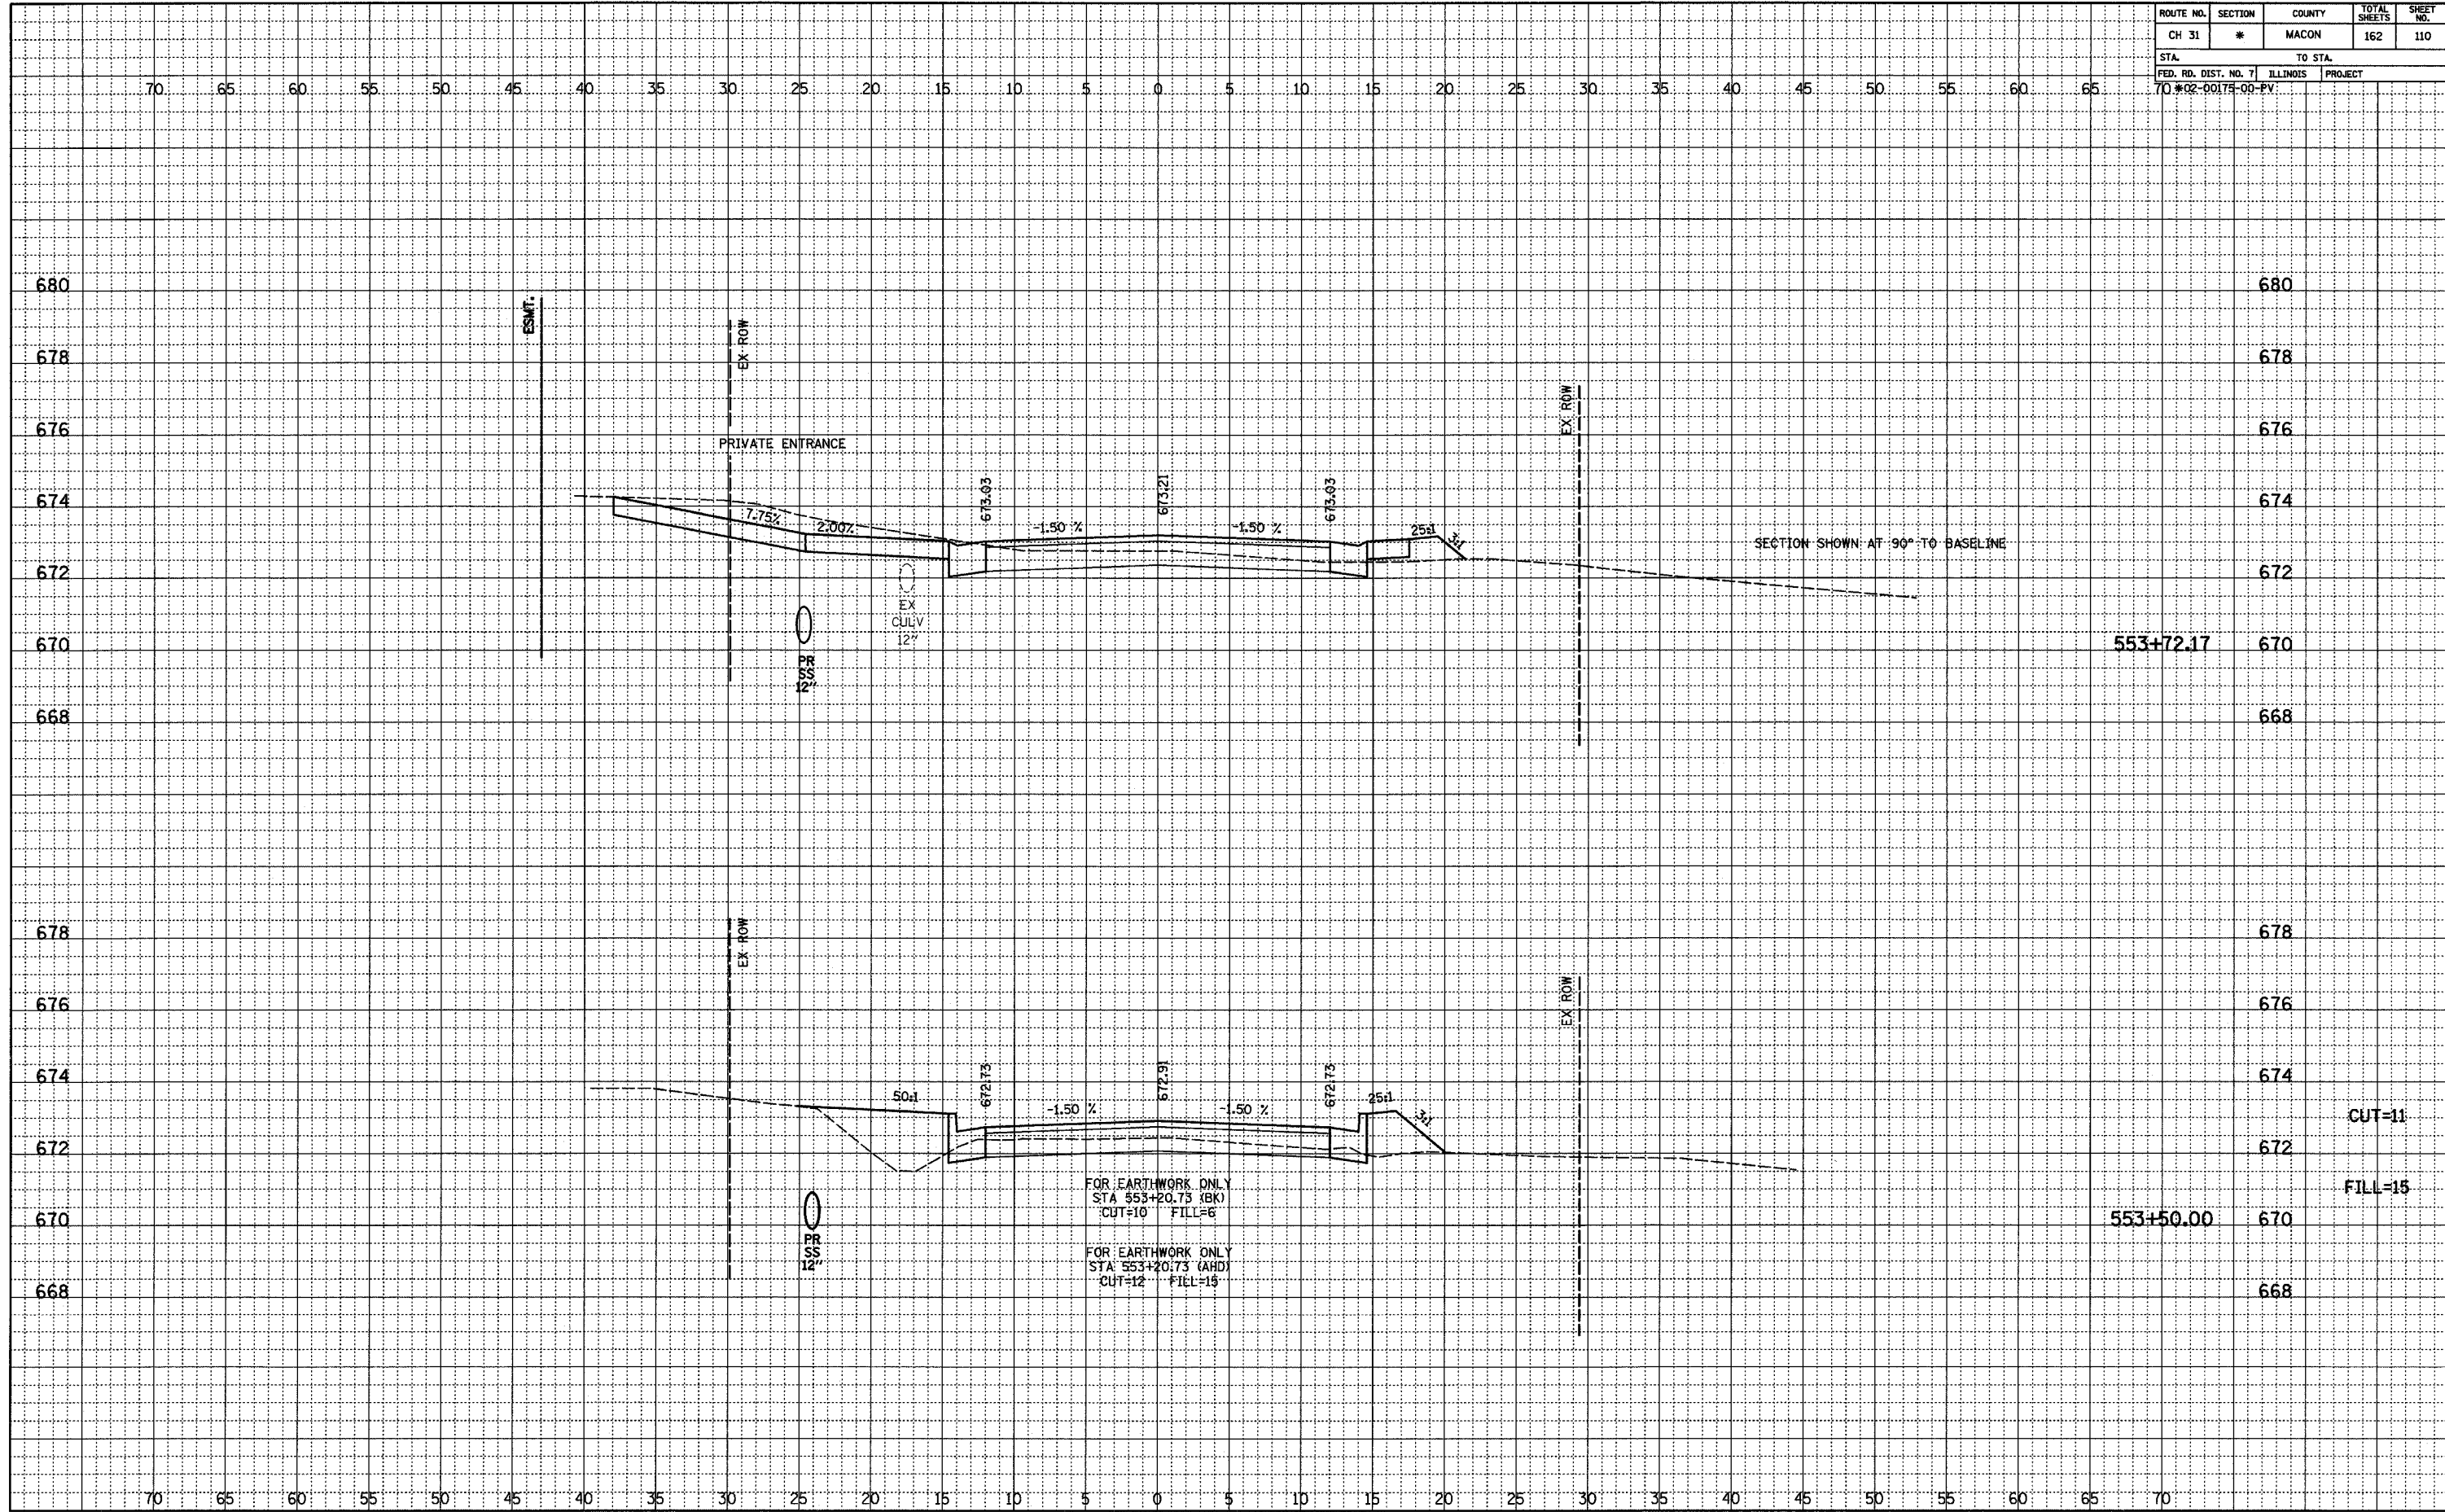

FOR EARTHWORK ONLY
 STA 553+20.73 (BK)
 CUT=10 FILL=6

FOR EARTHWORK ONLY
 STA 553+20.73 (ARD)
 CUT=12 FILL=15

CUT=11
 FILL=15