


ROUTE NO.	SECTION	COUNTY	TOTAL SHEETS	SHEET NO.
CH 31	*	MACON	162	112
STA.		TO STA.		
FED. RD. DIST. NO. 7		ILLINOIS	PROJECT	
70-02-00175-00-PV				

FINAL	SURVEYED	DATE
NOTED	BY	
NO.		

ORIGINAL	SURVEYED	DATE
NOTED	BY	
NO.		

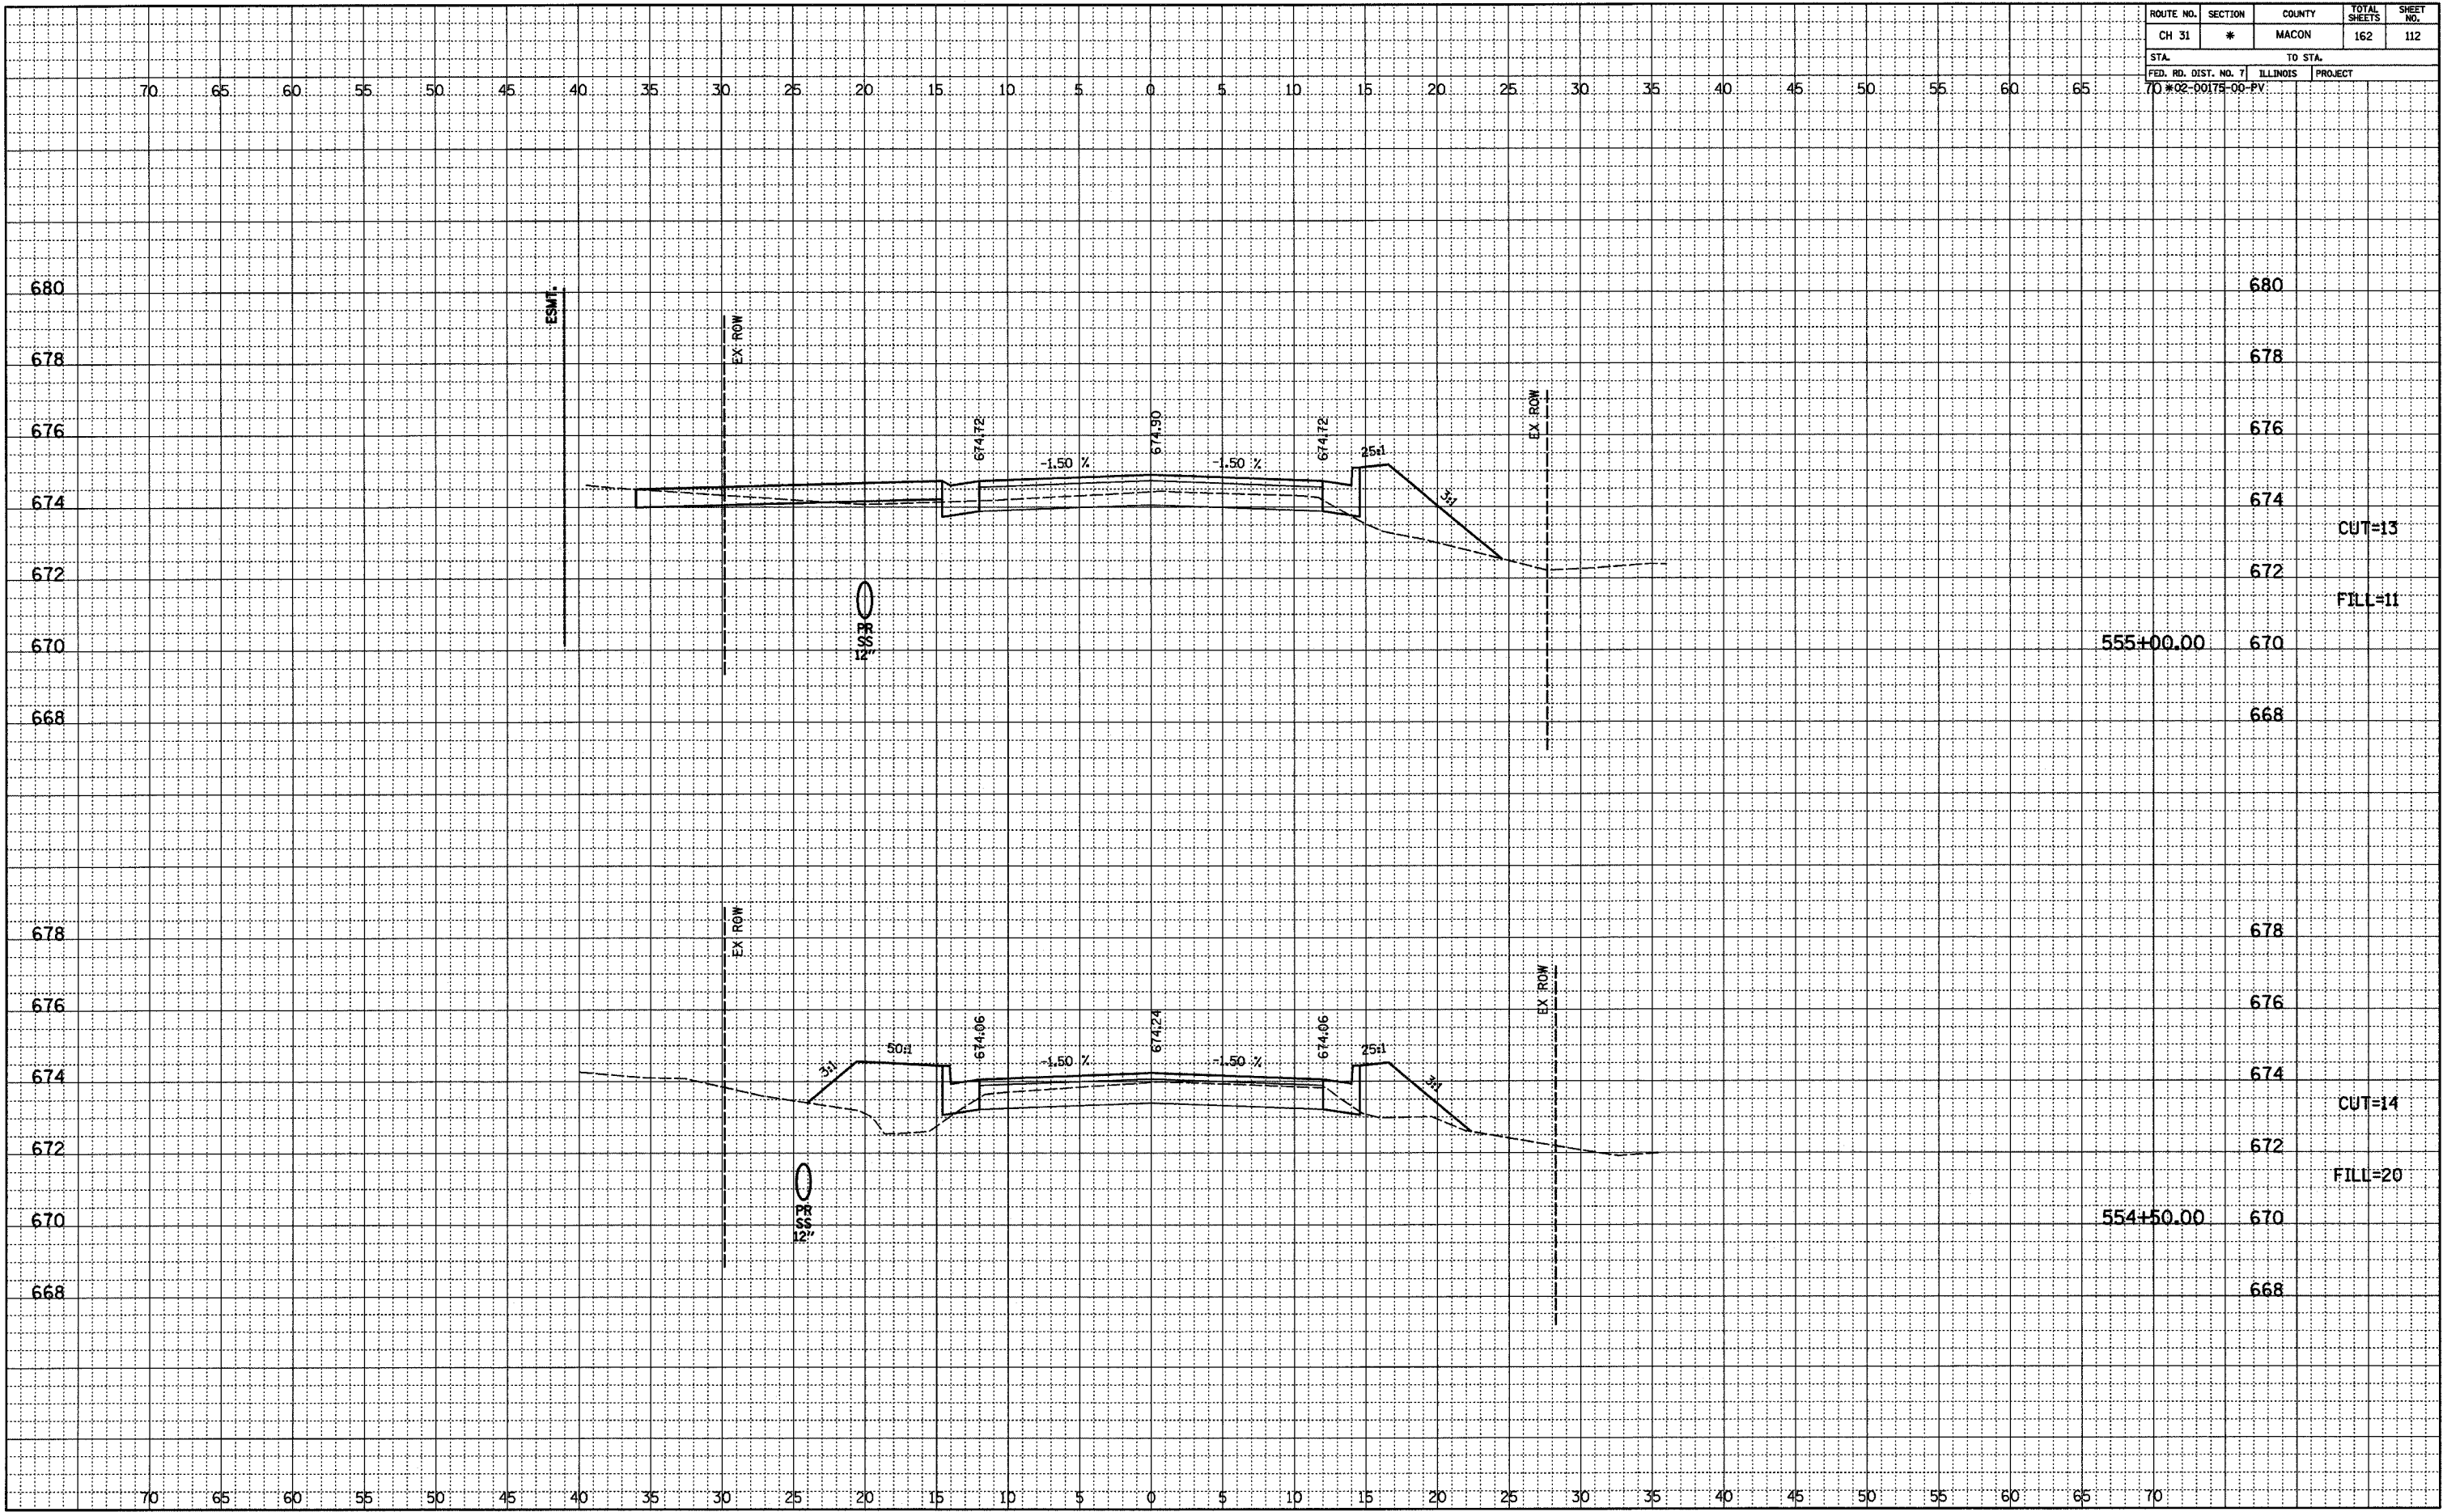

555+00.00

554+50.00

CUT=13

FILL=11

CUT=14

FILL=20