


ROUTE NO.	SECTION	COUNTY	TOTAL SHEETS	SHEET NO.
CH 31	*	MACON	162	122
STA.		TO STA.		
FED. RD. DIST. NO. 7		ILLINOIS	PROJECT	
7D #02-00175-00-PV				

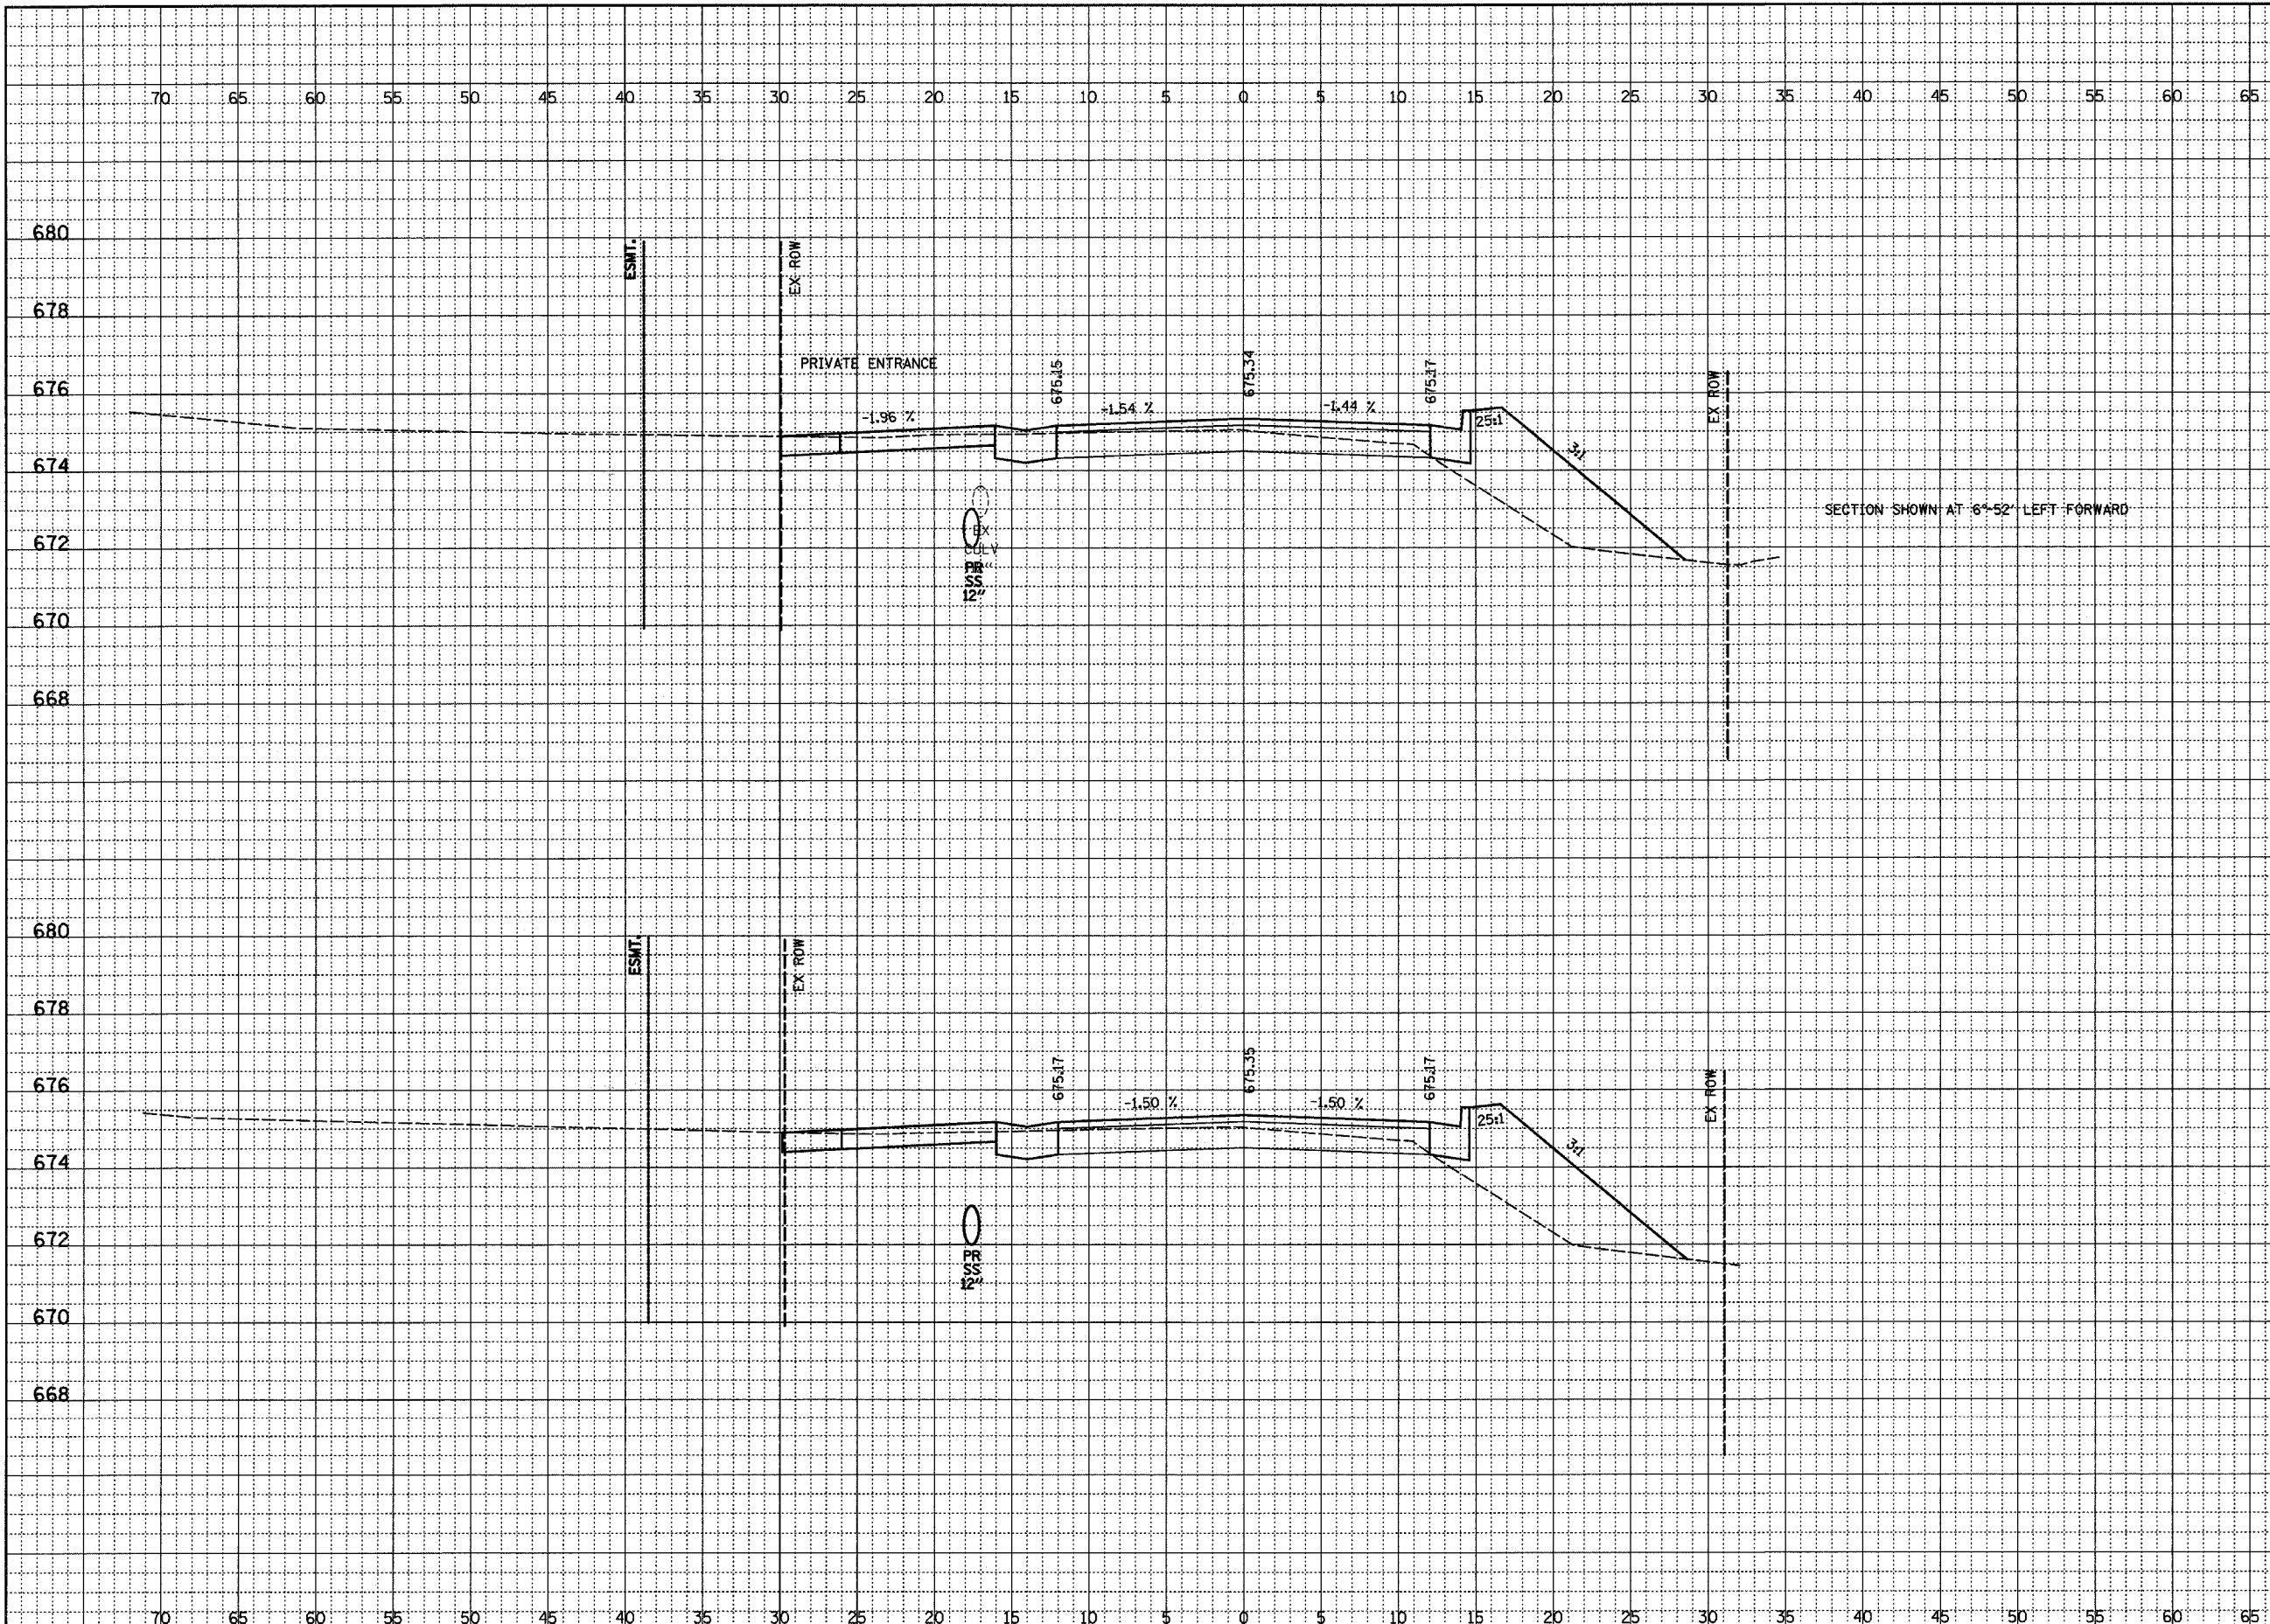

680	680		
678	678		
676	676		
674	674		
672	672		
670	560+51.41	670	
668	668		
680	680		
678	678		
676	676		
674	674		
672	CUT=19	672	
670	560+50.00	670	FILL=23
668	668		

FINAL SURVEYED PLOTTED CHECKED
 NOTEBOOK NO. BY DATE
 NO. OF MAY CHECKED

ORIGINAL SURVEYED PLOTTED CHECKED
 NOTEBOOK NO. BY DATE
 NO. OF MAY CHECKED
 STRUCTURE NOTATIONS CHD