


ROUTE NO.	SECTION	COUNTY	TOTAL SHEETS	SHEET NO.
CH 31	*	MACON	162	125
STA.		TO STA.		
FED. RD. DIST. NO. 7		ILLINOIS	PROJECT	
50#02-00175-00-PV				

FINAL	SURVEYED	DATE
NOTED	PLOTTED	BY
NO. _____	FT. OF WAY CHECKED	
	FT. OF WAY CHECKED	

ORIGINAL	SURVEYED	DATE
NOTED	PLOTTED	BY
NO. _____	FT. OF WAY CHECKED	
	FT. OF WAY CHECKED	
	STRUCTURE NOTATIONS OK'D	

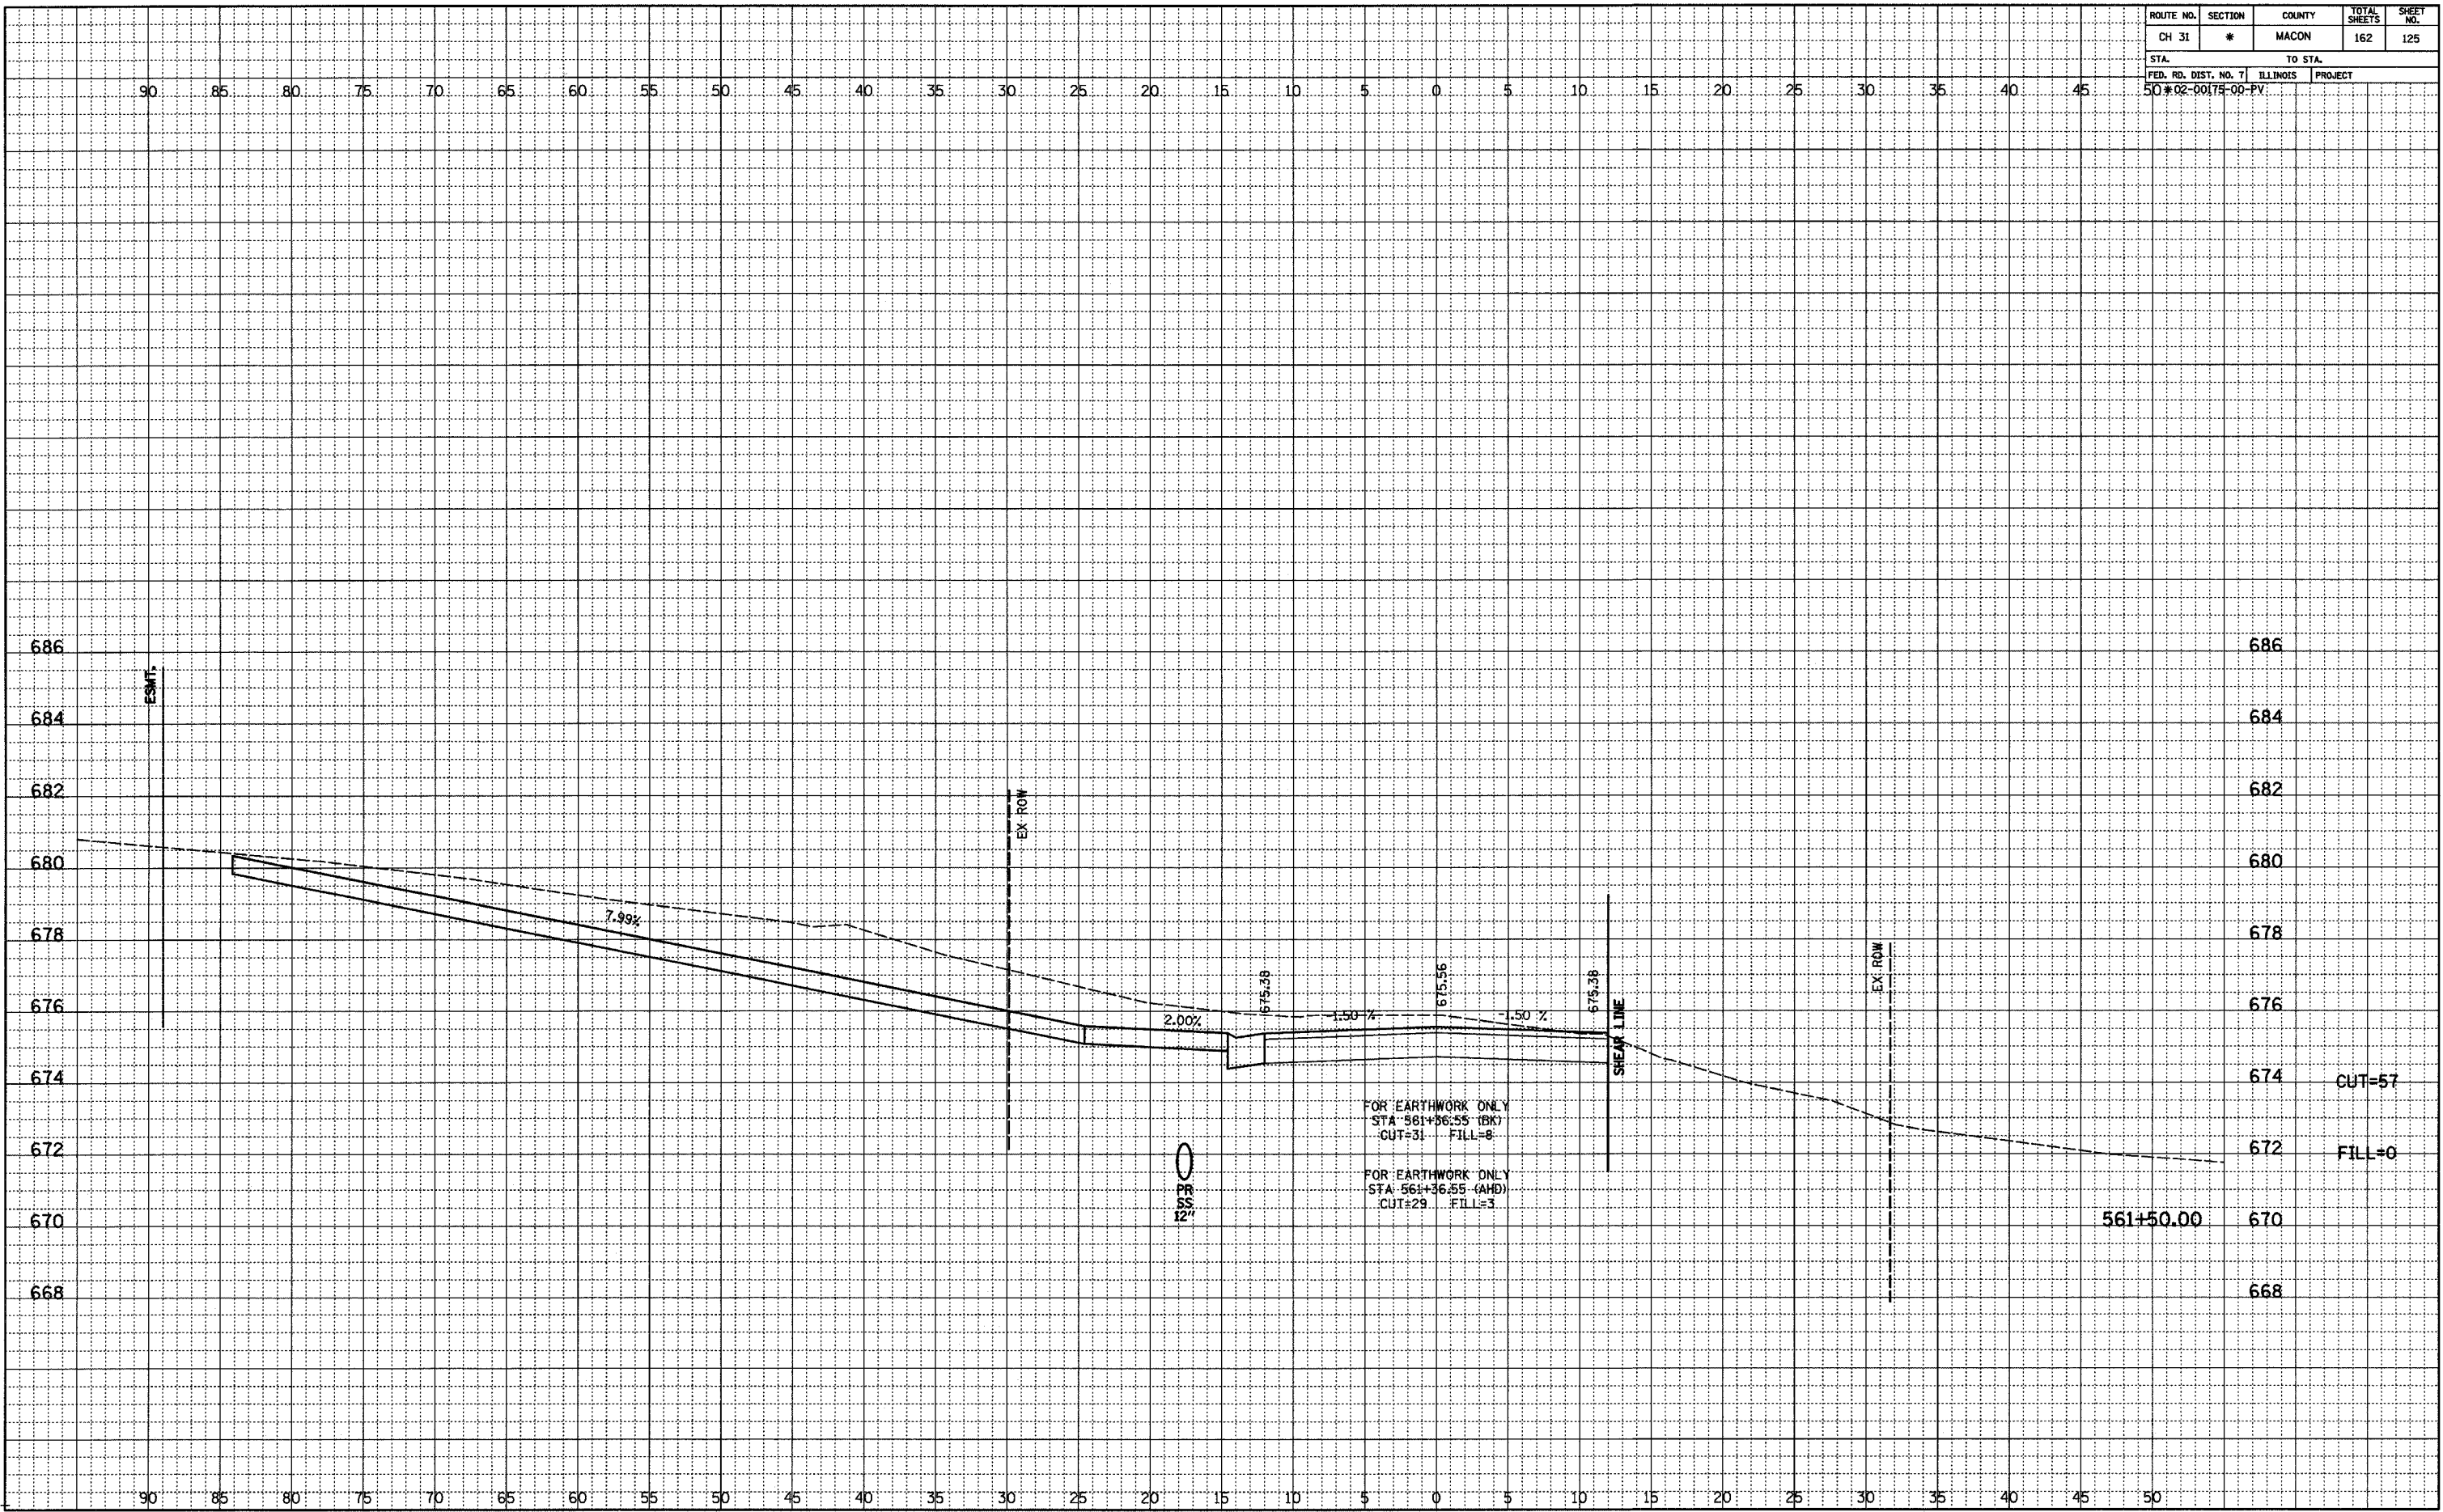

FOR EARTHWORK ONLY
 STA 561+36.55 (BK)
 CUT=31 FILL=8

FOR EARTHWORK ONLY
 STA 561+36.55 (AHD)
 CUT=29 FILL=3

PR
 SS
 12'

CUT=57

FILL=0

561+50.00