


ROUTE NO.	SECTION	COUNTY	TOTAL SHEETS	SHEET NO.
CH 31	*	MACON	162	151
STA.		TO STA.		
FED. RD. DIST. NO. 7		ILLINOIS PROJECT		
70		#02-00073-00-FV		

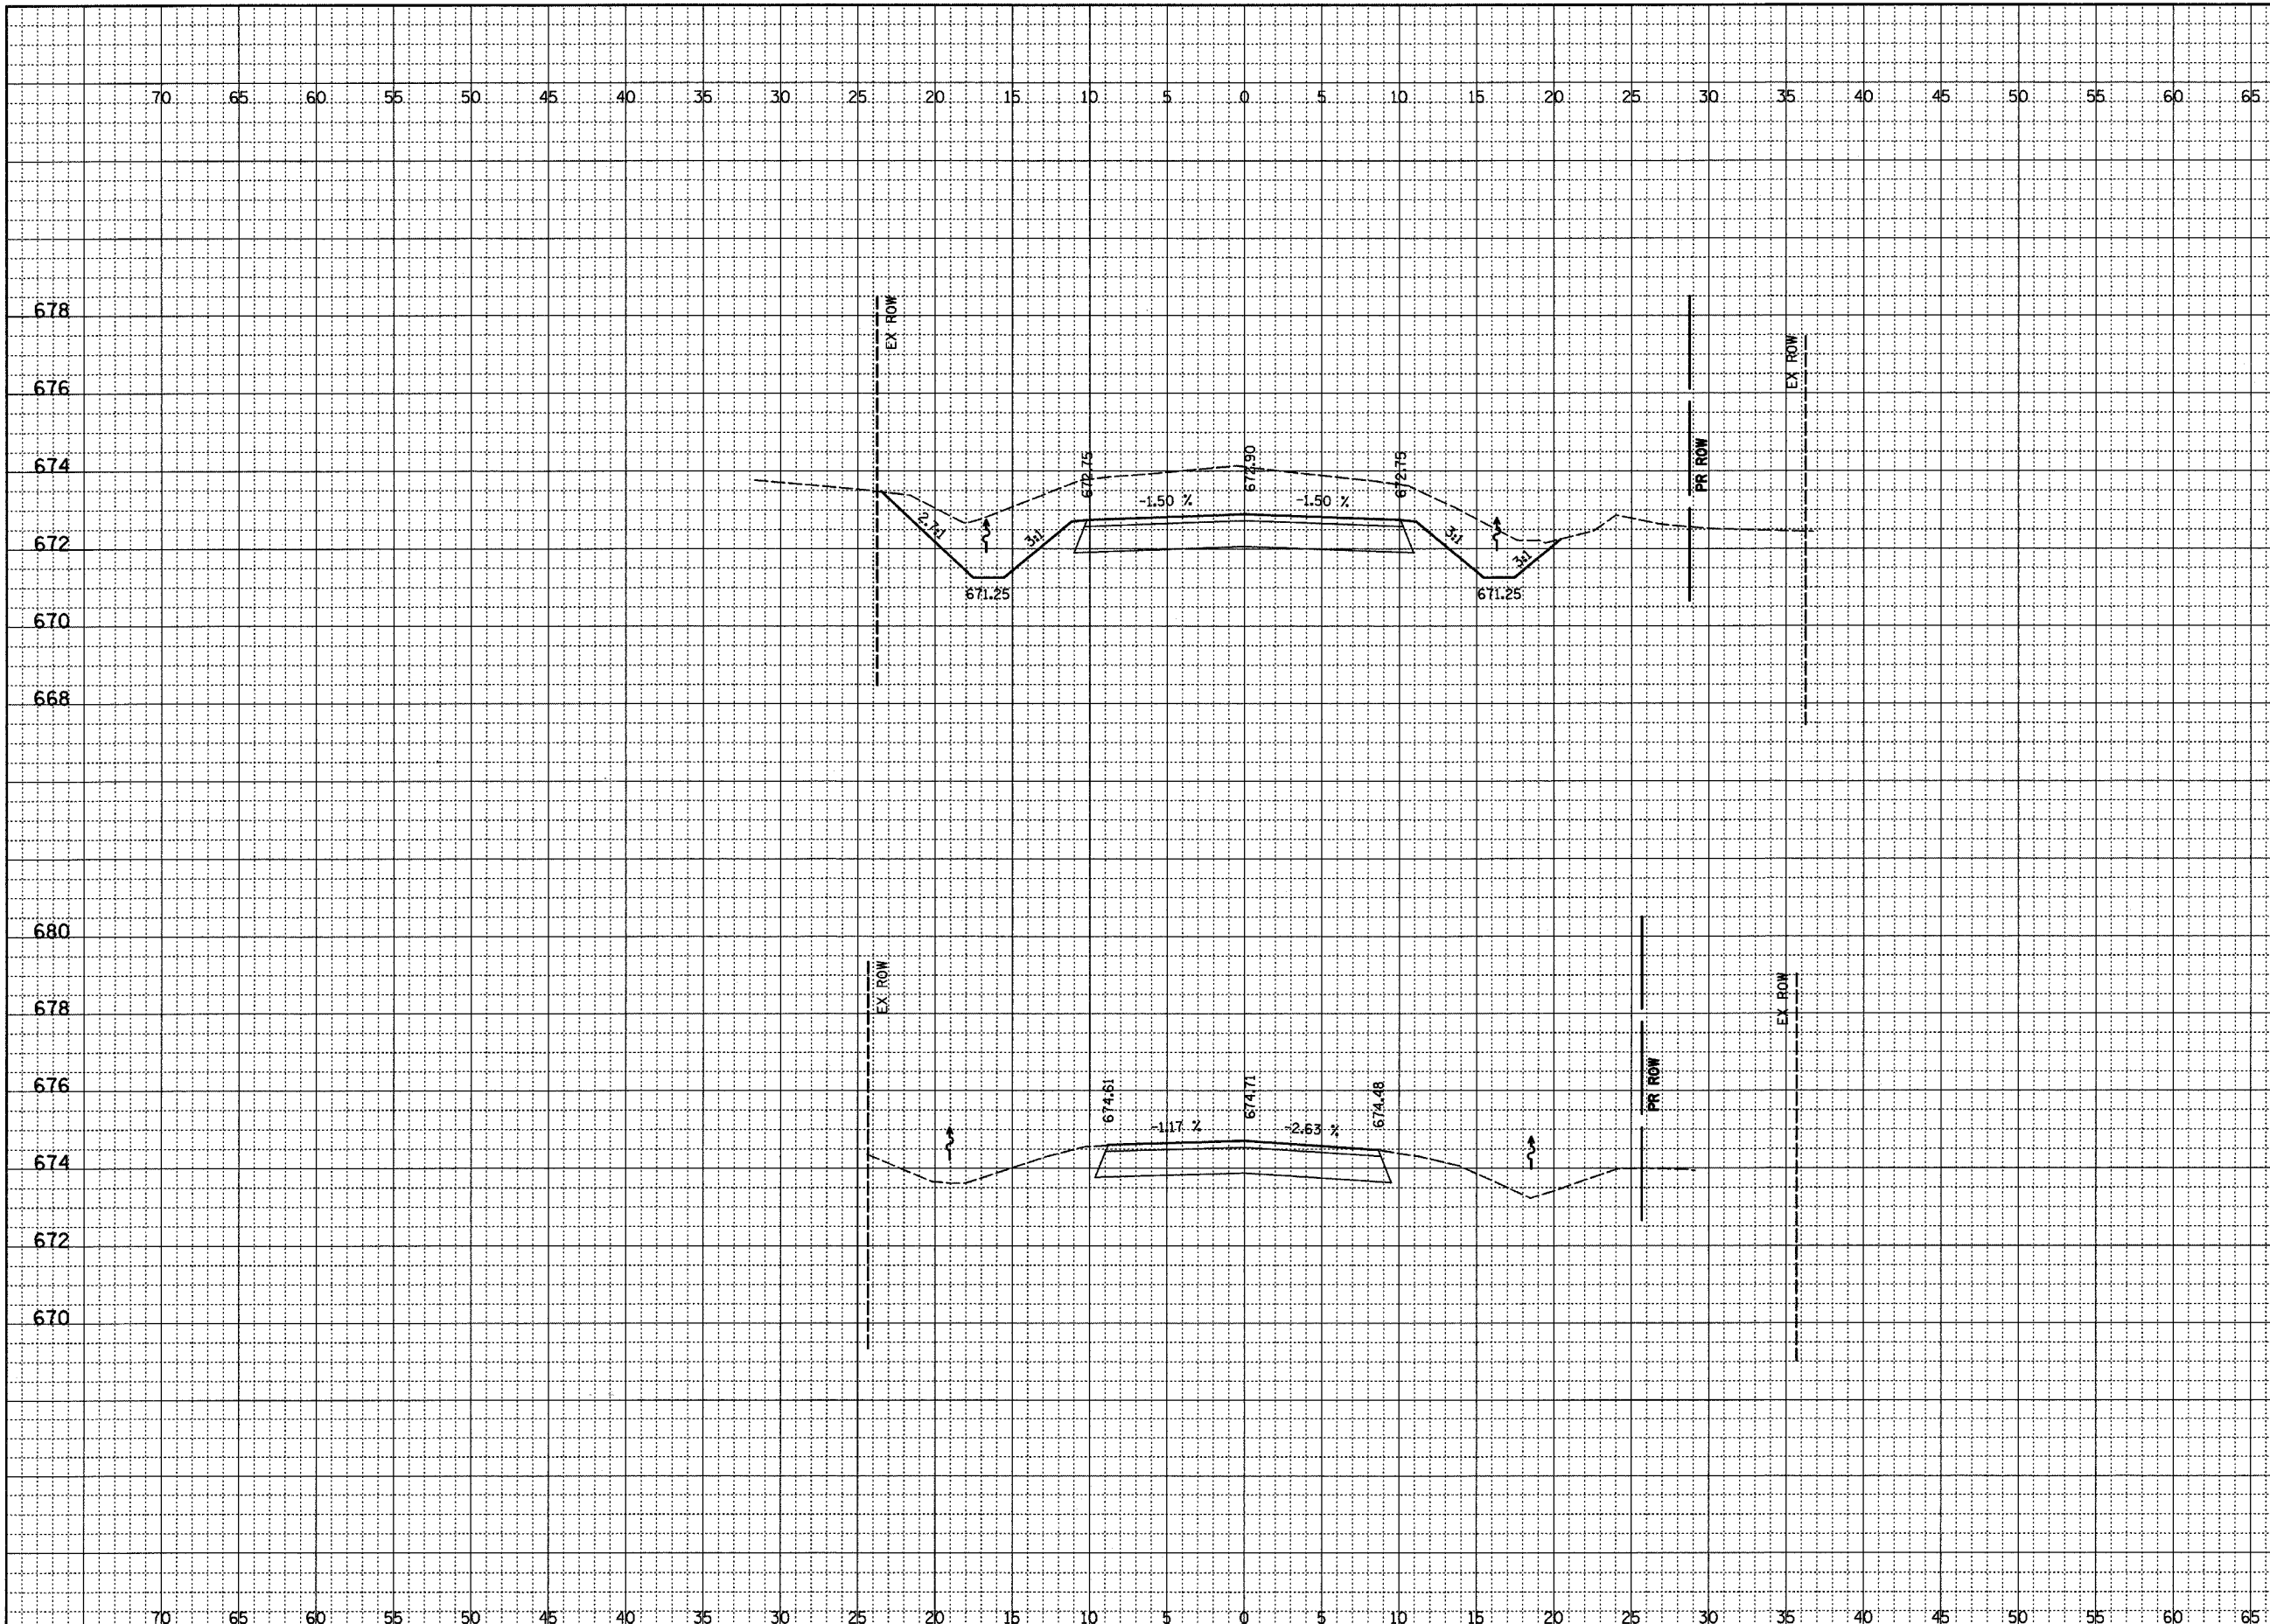

678	678	
676	676	
674	674	CUT=64
672	672	FILL=0
670	670	44+00.00
668	668	

680	680	
678	678	
676	676	CUT=15
674	674	FILL=0
672	672	43+50.00
670	670	

FINAL SURVEYED
NOTED
NO. _____

PLOTTED
BY _____

CHECKED
BY _____

DATE

ORIGINAL SURVEYED
NOTED
NO. _____

PLOTTED
BY _____

CHECKED
BY _____

DATE