


ROUTE NO.	SECTION	COUNTY	TOTAL SHEETS	SHEET NO.
CH 31	*	MACON	162	152
STA.		TO STA.		
FED. RD. DIST. NO. 7		ILLINOIS		PROJECT
70		#02-000175-00-PV		

FINAL	SURVEYED	DATE
NOTED	PLOTTED	BY
NO.	BY	
	DATE	

ORIGINAL	SURVEYED	DATE
NOTED	PLOTTED	BY
NO.	BY	
	DATE	

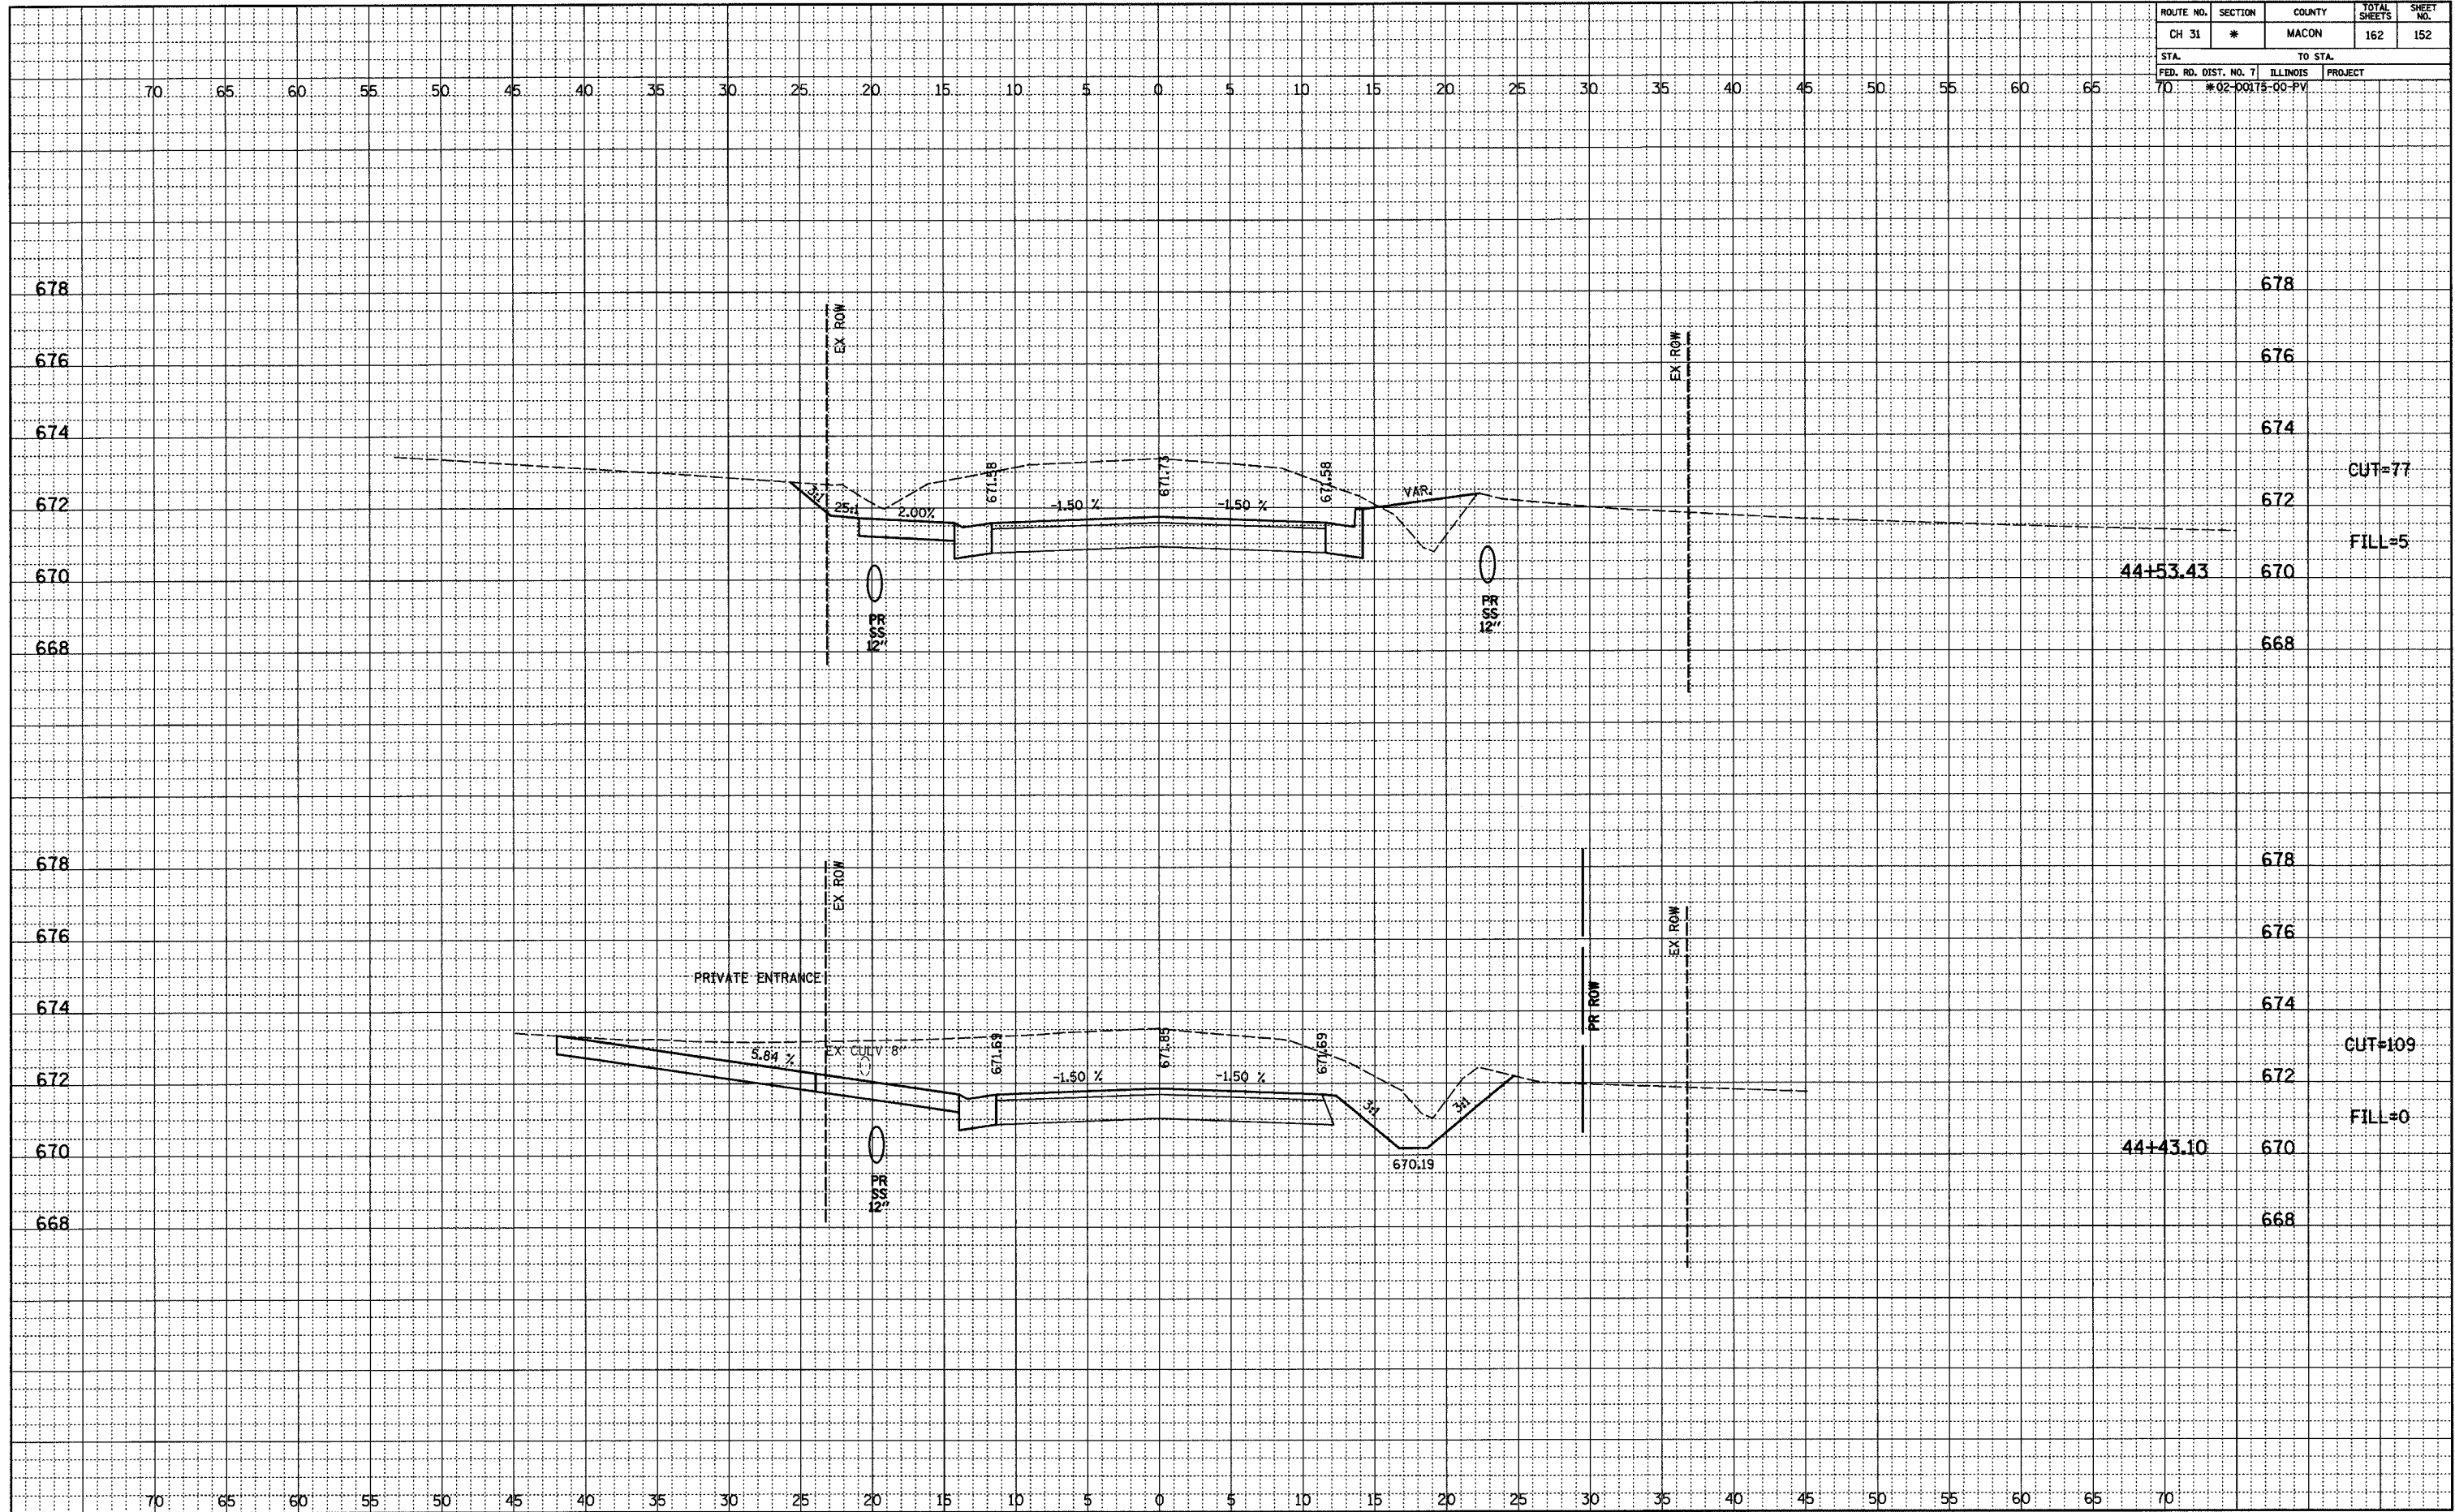

678	678
676	676
674	674
672	CUT=77
670	FILL=5
668	668

678	678
676	676
674	674
672	CUT=109
670	FILL=0
668	668

1486514542 - Highway - Highland.cdw 2012/02/28 02:28:19 PM